




SUMMARY

- 6 - Road Work Ahead
- 1 - Reverse Curve Left
- 1 - Reverse Curve Right
- 1 - Turn Lane Closed Ahead
- 2 - Keep Right
- 40 - 42" Delineator

MHT: #4
Drawn by: Tim Van Pelt
Foreman: Dennis Rumback
Setup: 08/28/23
WO#: 25415134-805465
Job#: 1112305101

Setup / Billing Detail:
-Single Lane Closure Set Up on SW 3rd St

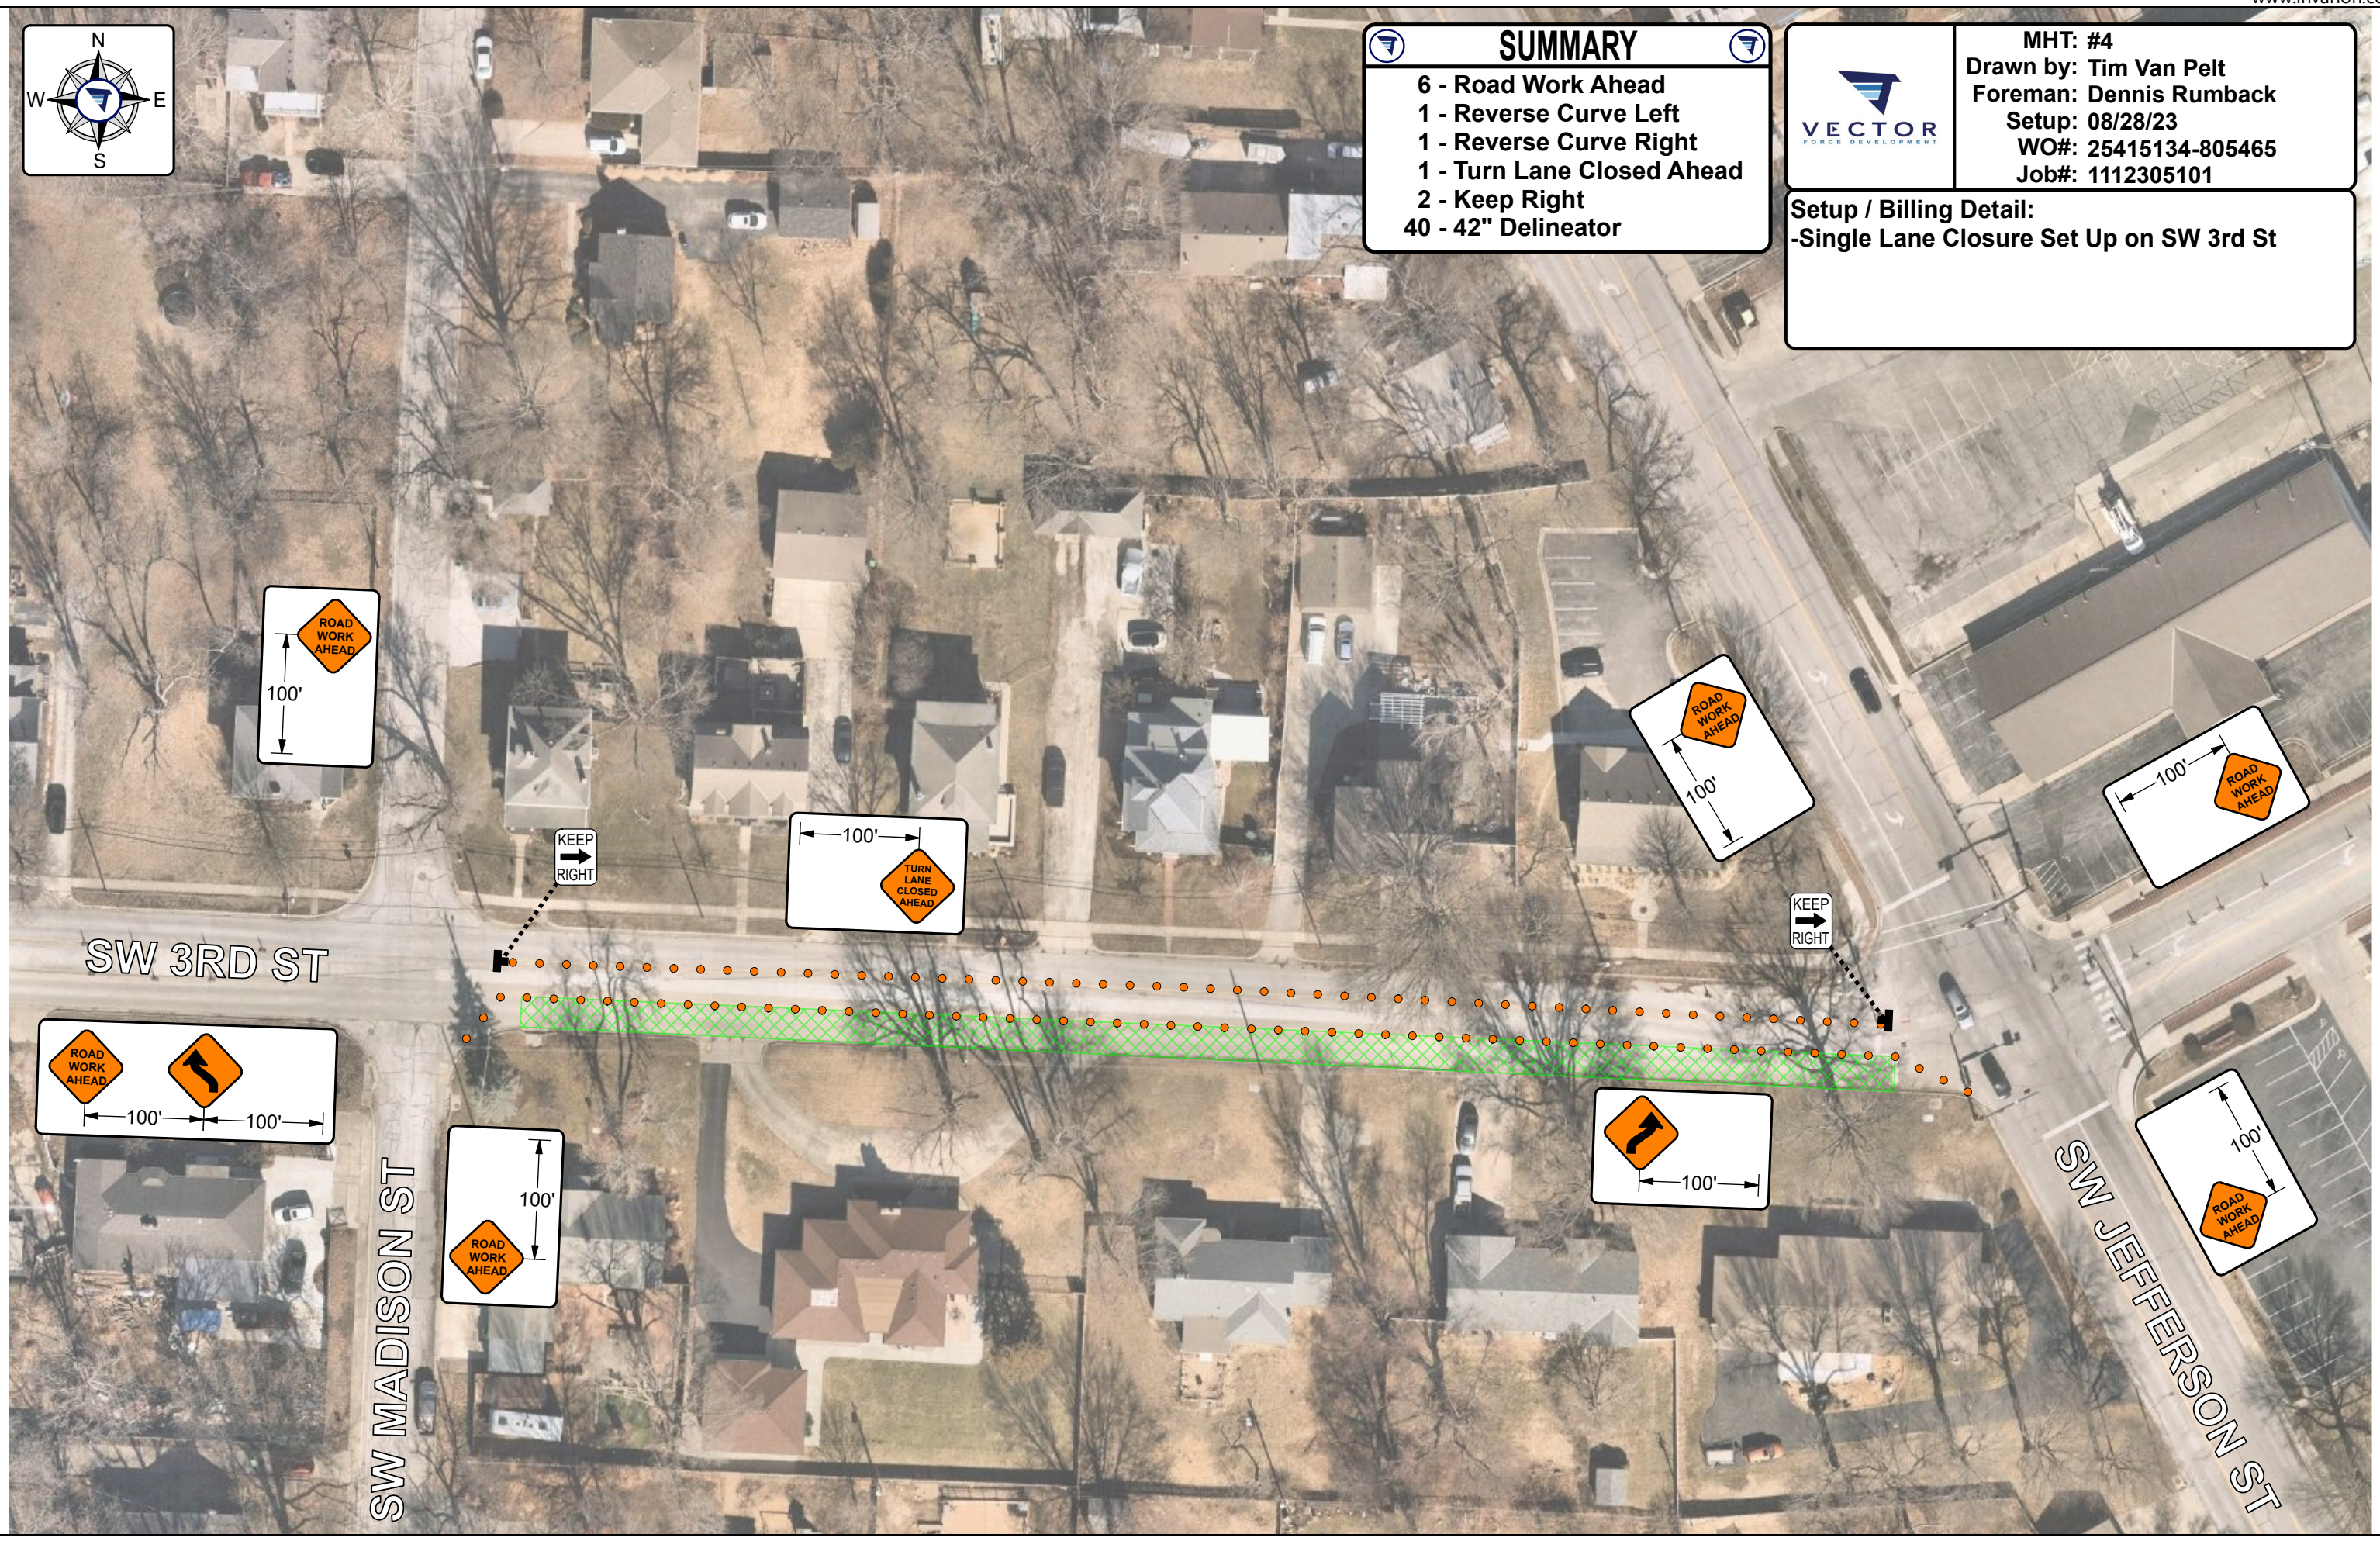

100'

100'

100'

100'

100'

100'

100'

100'

100'

KEEP
→
RIGHT

KEEP
→
RIGHT

SW 3RD ST

SW MADISON ST

SW JEFFERSON ST