


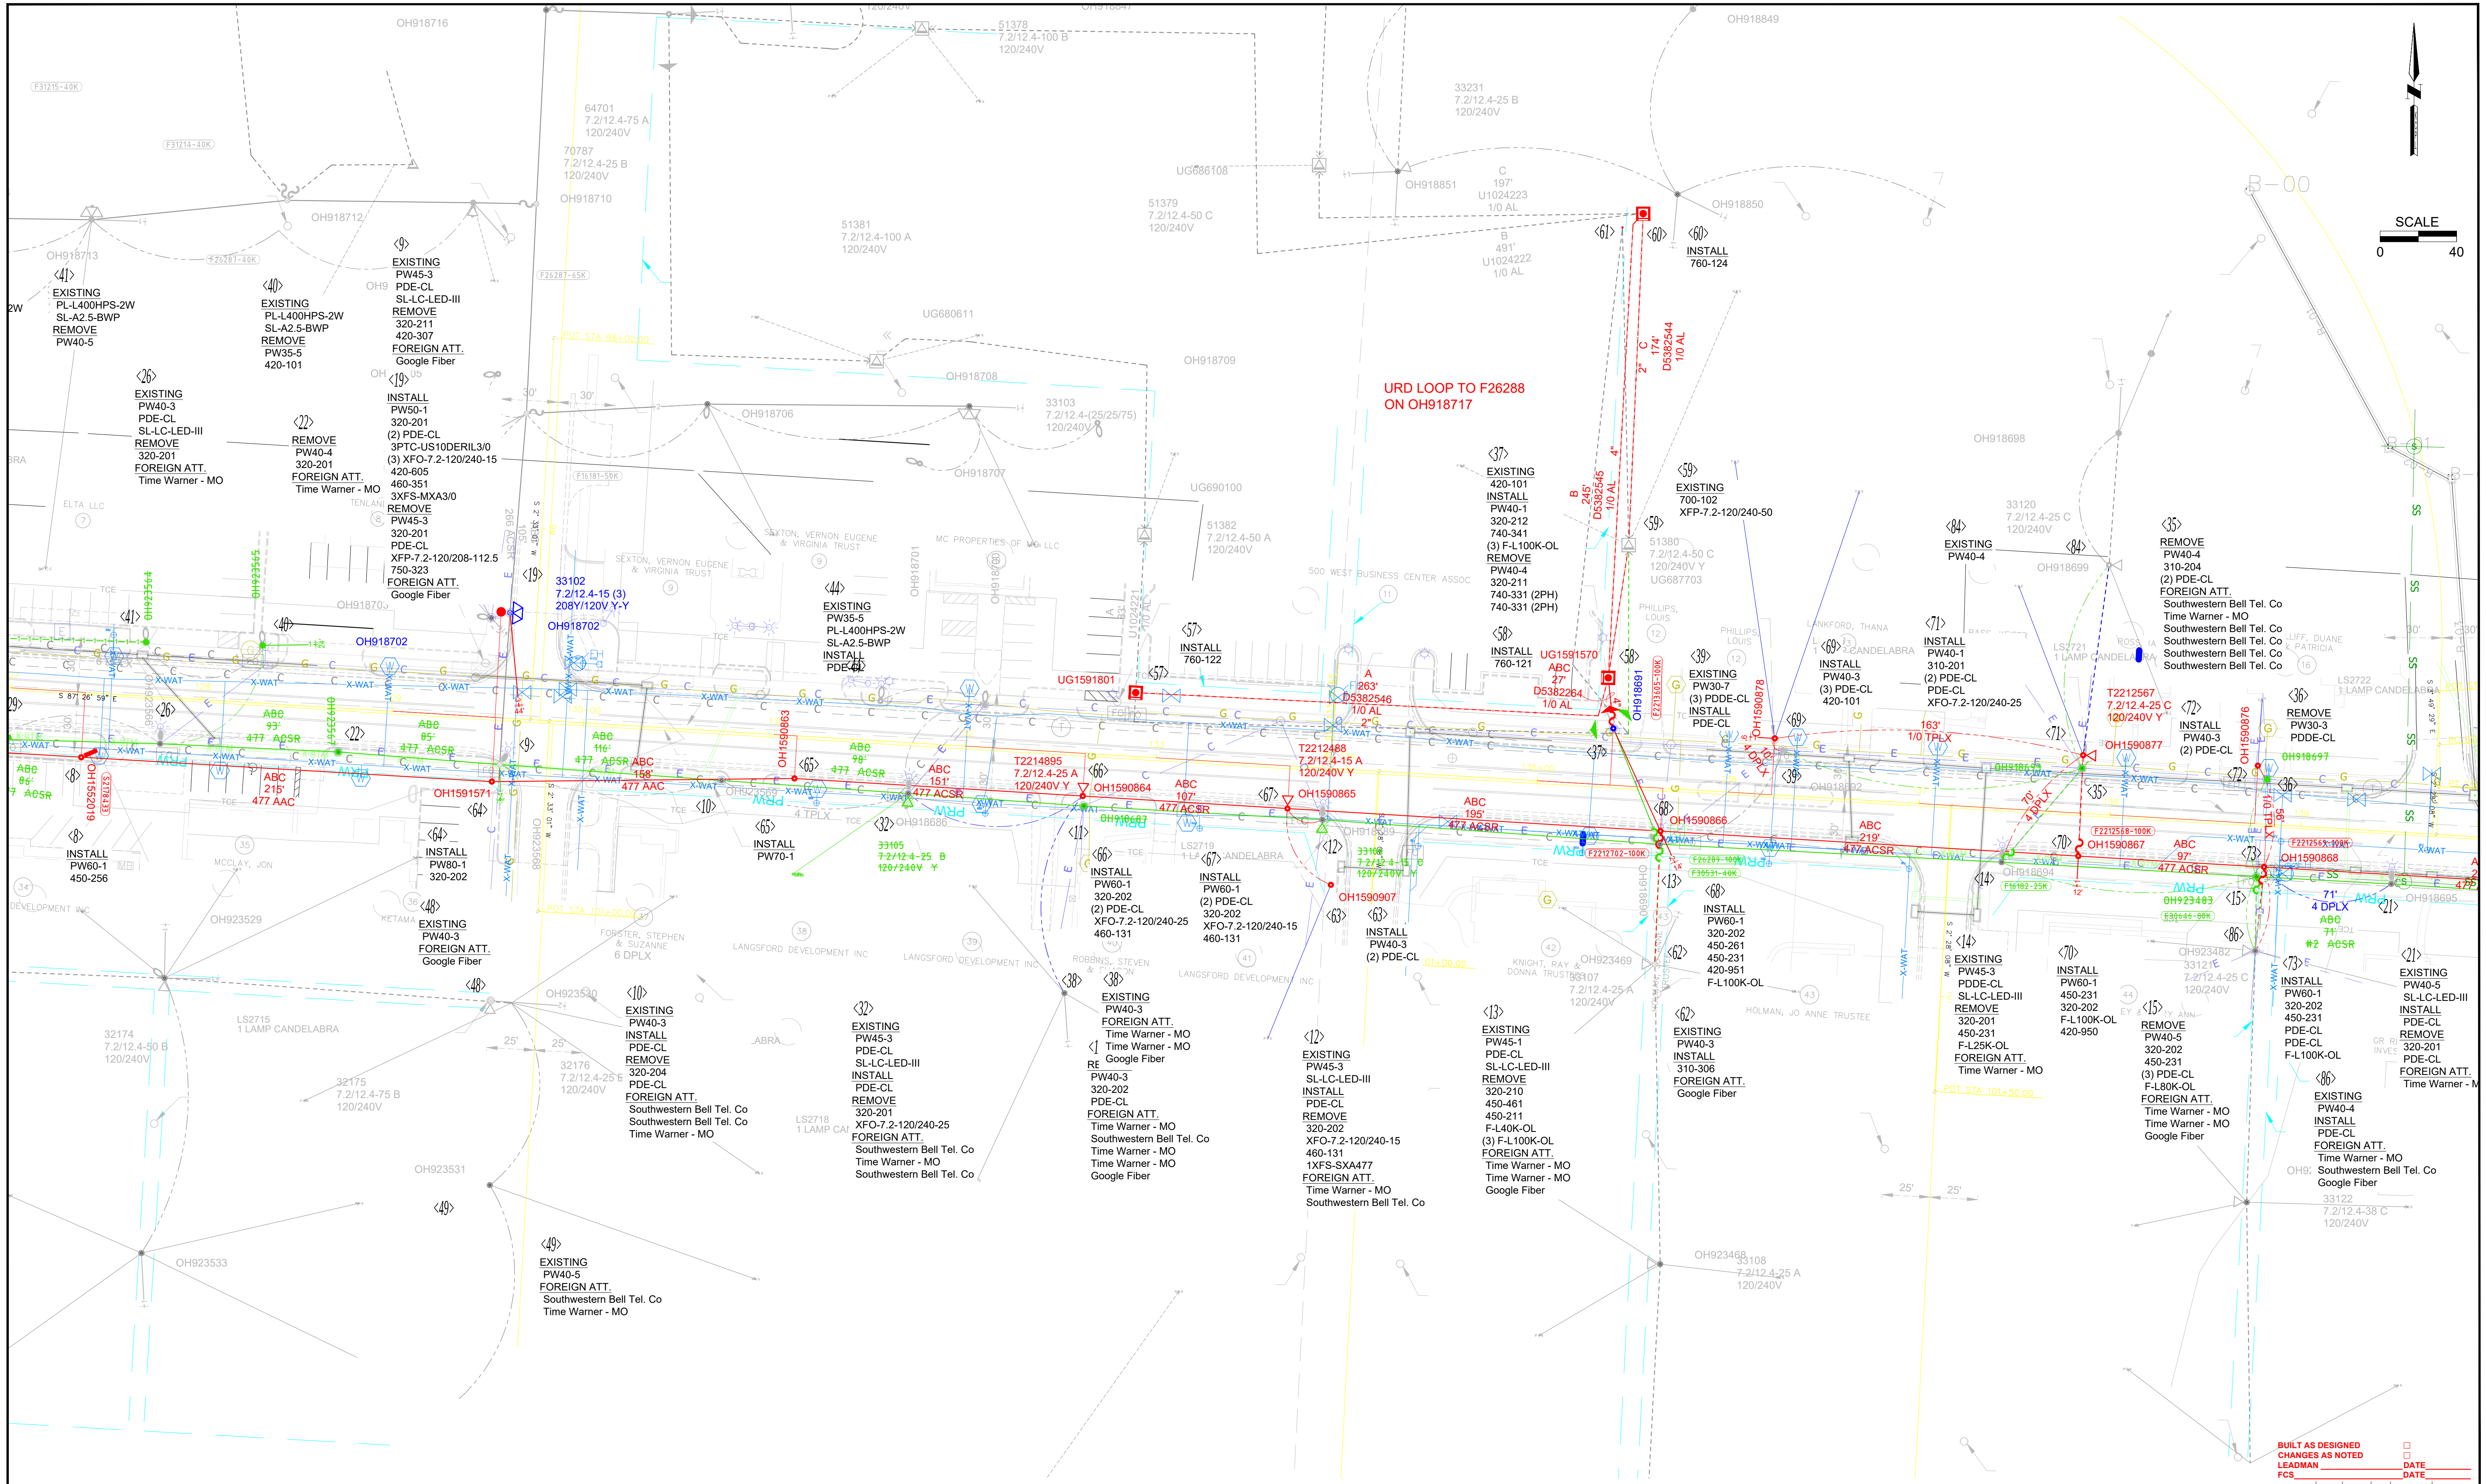

DISCLAIMER AND COPYRIGHT NOTICE

The information contained on this drawing is used to locate, identify and/or inventory Energy Inc. electrical facilities located on parcels of land in the Energy Inc. service area. It is intended for reference purposes only and is NOT to be construed or used as a "legal description". Map information is believed to be accurate but accuracy is not guaranteed. This information should not be relied upon as a substitute for an actual field survey. This drawing is not to be used as a substitute for the ONE-CALL system for purposes of digging and excavation. You must call ONE-CALL (811) to notify operators of underground facilities of proposed excavation or digging to request that member companies mark their underground facilities before they dig. It is not the responsibility of Energy Inc. to locate or mark any underground facilities, including lines of data, gas, water, sewer, irrigation, lines of easement, drainage or other property lines that might cross from the recording, use or release of this map or the information contained thereon. You are prohibited from reproducing or distributing this drawing or any part thereof without written permission of Energy Inc. ©2022 Energy Inc. All rights reserved.

811

Know what's below.
Call before you dig.

CONTACTS

PROJECT DESIGNER: JCASEY
PHONE #: _____
CUSTOMER: _____
PHONE #: _____

TITLE CITY OF LEE'S SUMMIT
ADDRESS 3RD ST
CITY LEE'S SUMMIT
COUNTY JA STATE _____

KV JOB TYPE: 4REJB01 SHEET 2 OF 3

PRJ# 50035547
WR# 1062887
SEC. DIST. _____
CIRCUIT _____

DESIGNED BY: JCASEY
REVIEWED BY: _____
DATE: 6/30/2022

DWG FILE # 1062887-1

SEC. 6	TWP. 47N	RANGE 31W	TAX DIST. _____	REV. _____	DATE _____	BY _____	CHECKED/APPROVED _____
--------	----------	-----------	-----------------	------------	------------	----------	------------------------