

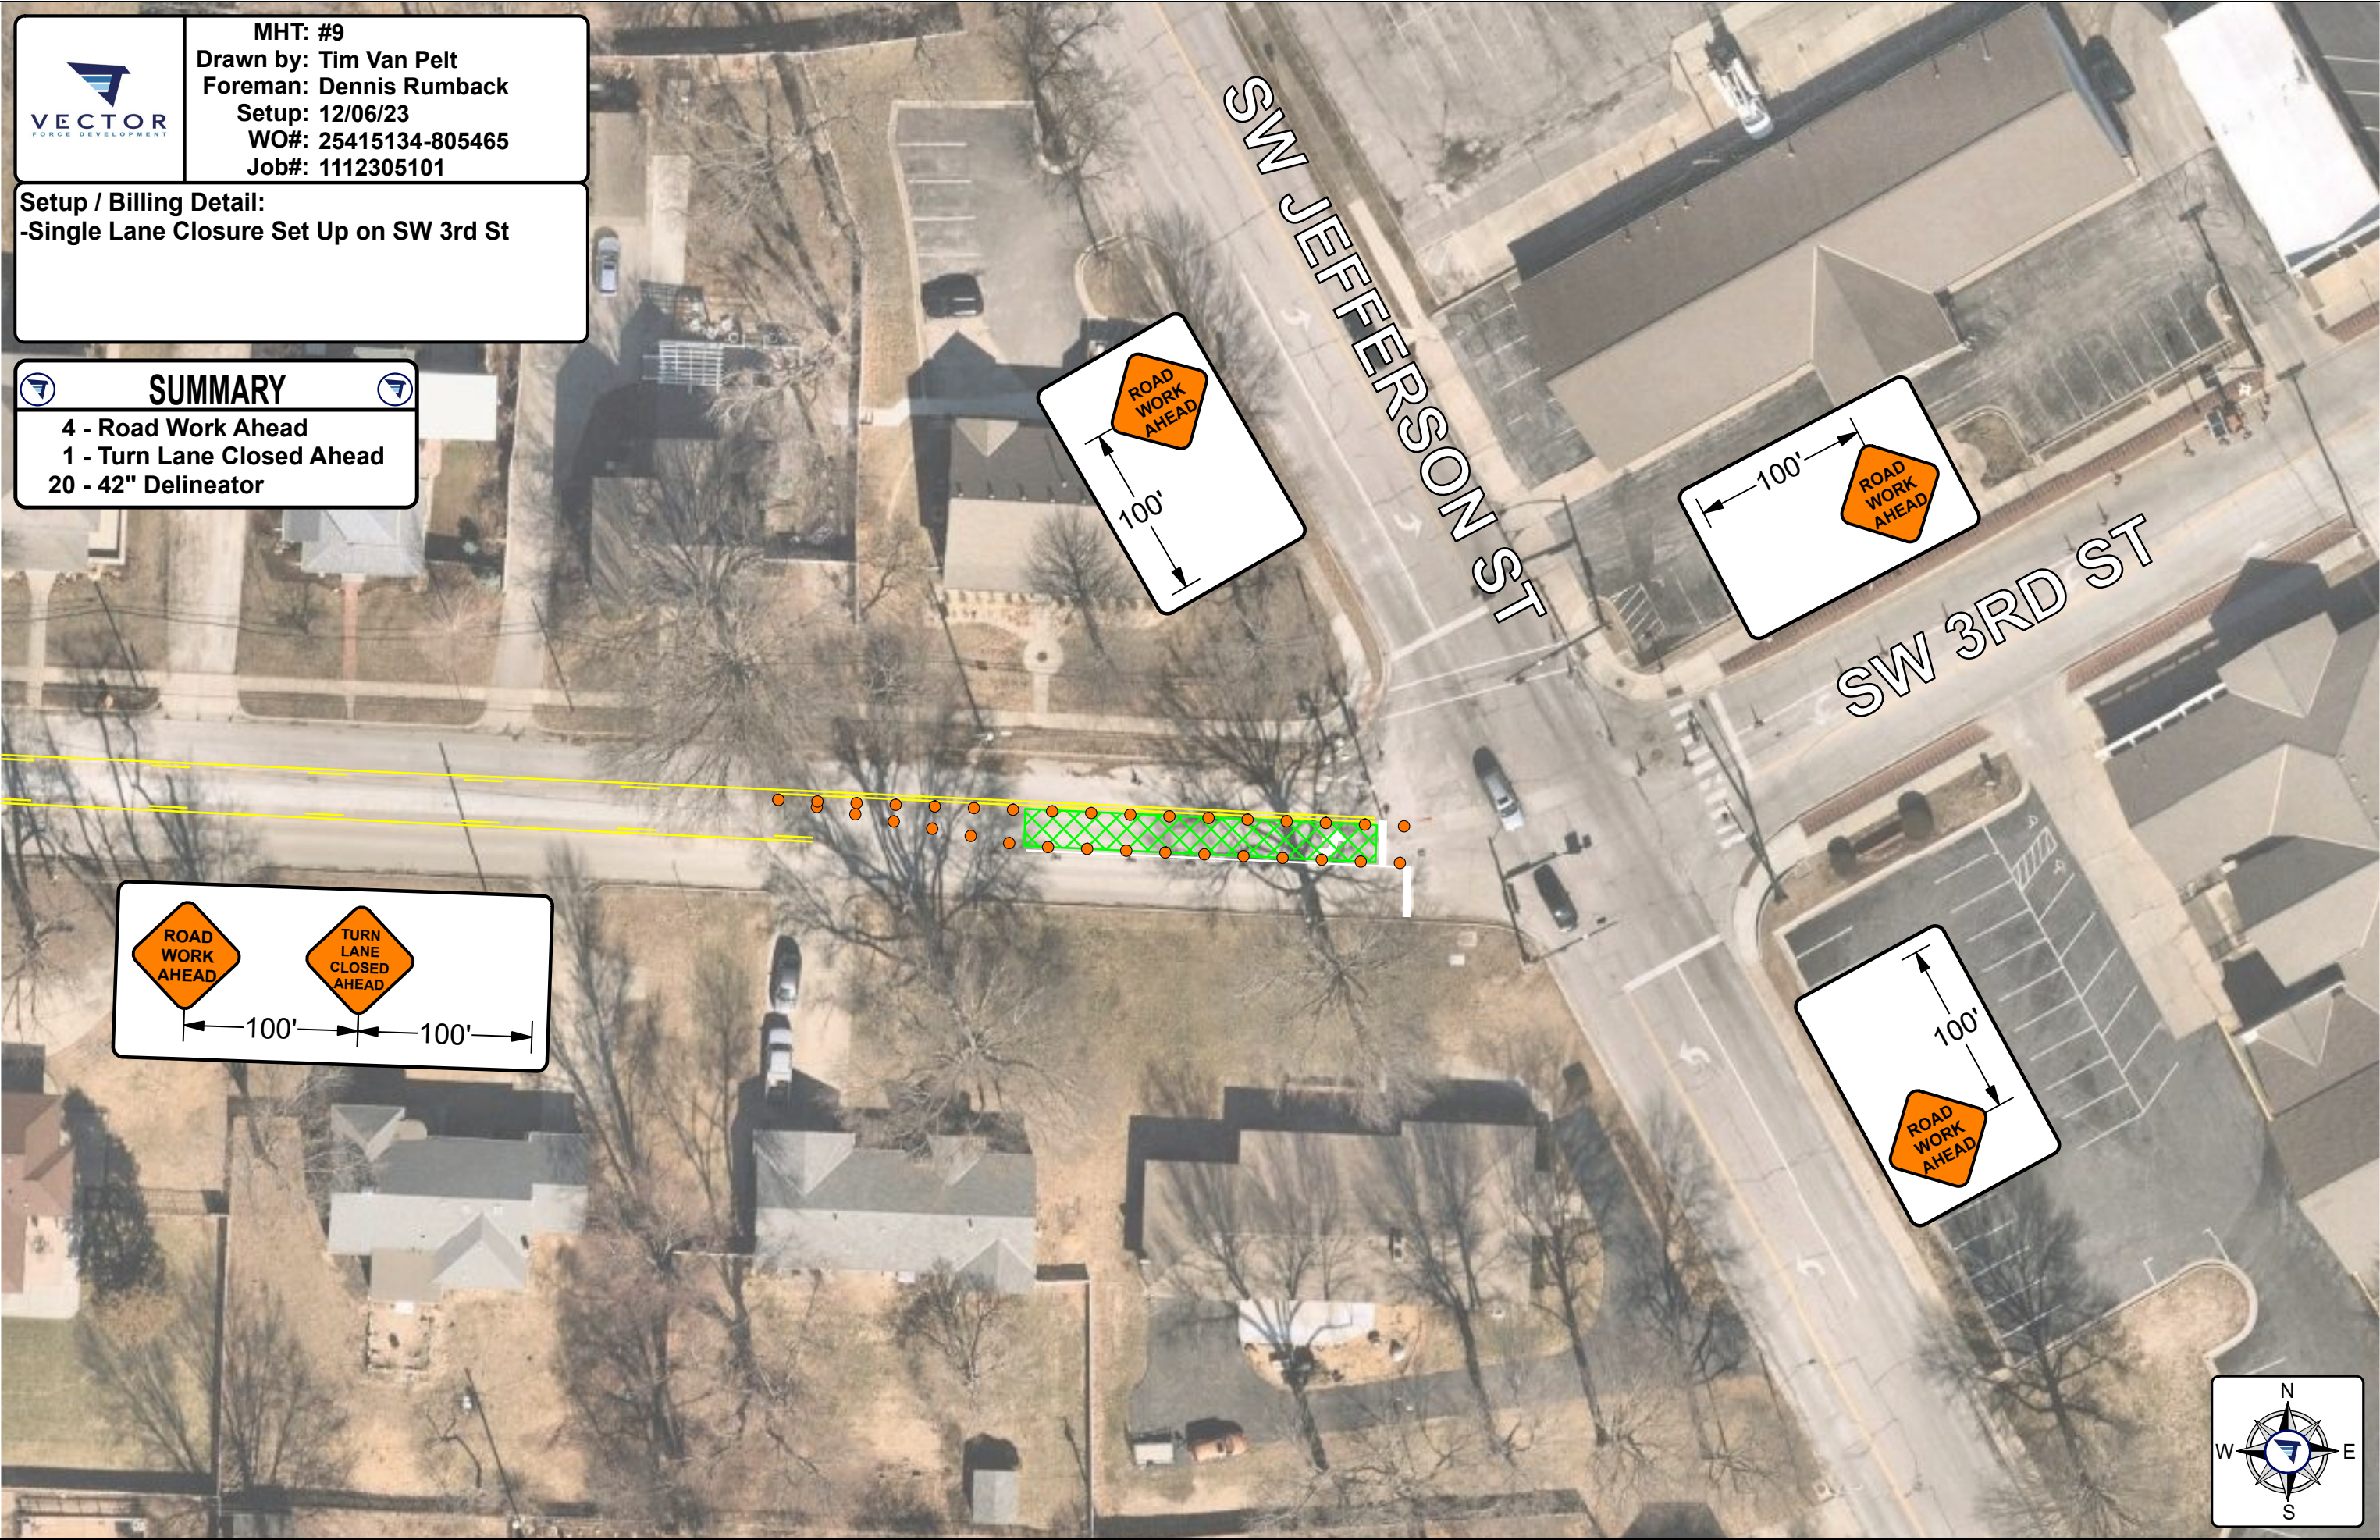




MHT: #9
Drawn by: Tim Van Pelt
Foreman: Dennis Rumbach
Setup: 12/06/23
WO#: 25415134-805465
Job#: 1112305101

Setup / Billing Detail:
-Single Lane Closure Set Up on SW 3rd St

SUMMARY

4 - Road Work Ahead
1 - Turn Lane Closed Ahead
20 - 42" Delineator





100'100'

