


PRLD20235726

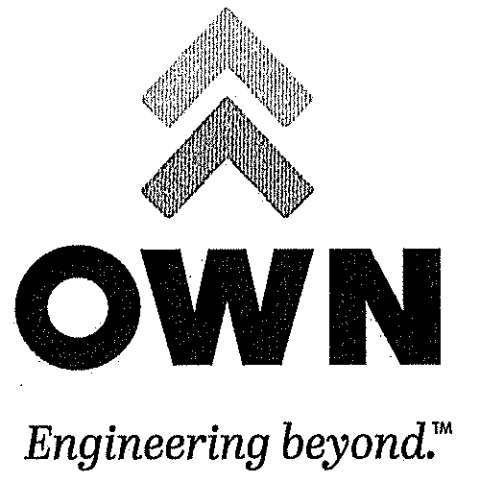

4240 Philips Farm Road, Suite 101
Columbia, MO 65201
573.397.5476
weareown.com

FORMERLY ANDERSON ENGINEERING

A licensed Missouri
Engineering Corporation
COA 00062

**TOWNSEND SUMMIT,
LLC**

LOT 10-A

700 NW WARD ROAD
LEE'S SUMMIT, JACKSON COUNTY, MO

REVISIONS

[illegible]


DRAWING INFORMATION

PROJECT NO: 18CO10004

DRAWN BY: CVM

ISSUED FOR:

ISSUED DATE: 10/27/2023

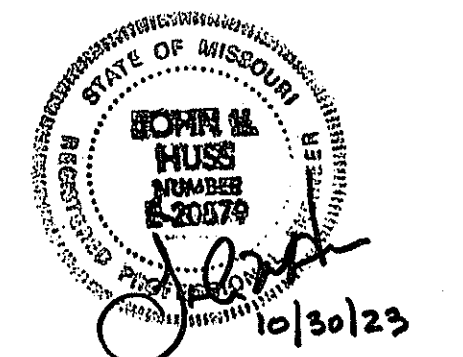


ISSUED BY: John V. Huss
LICENSE NO: MO P.E. #E20579
EXP: 12/31/23


SHEET TITLE

LAND DISTURBANCE PLAN

SHEET NUMBER

C001

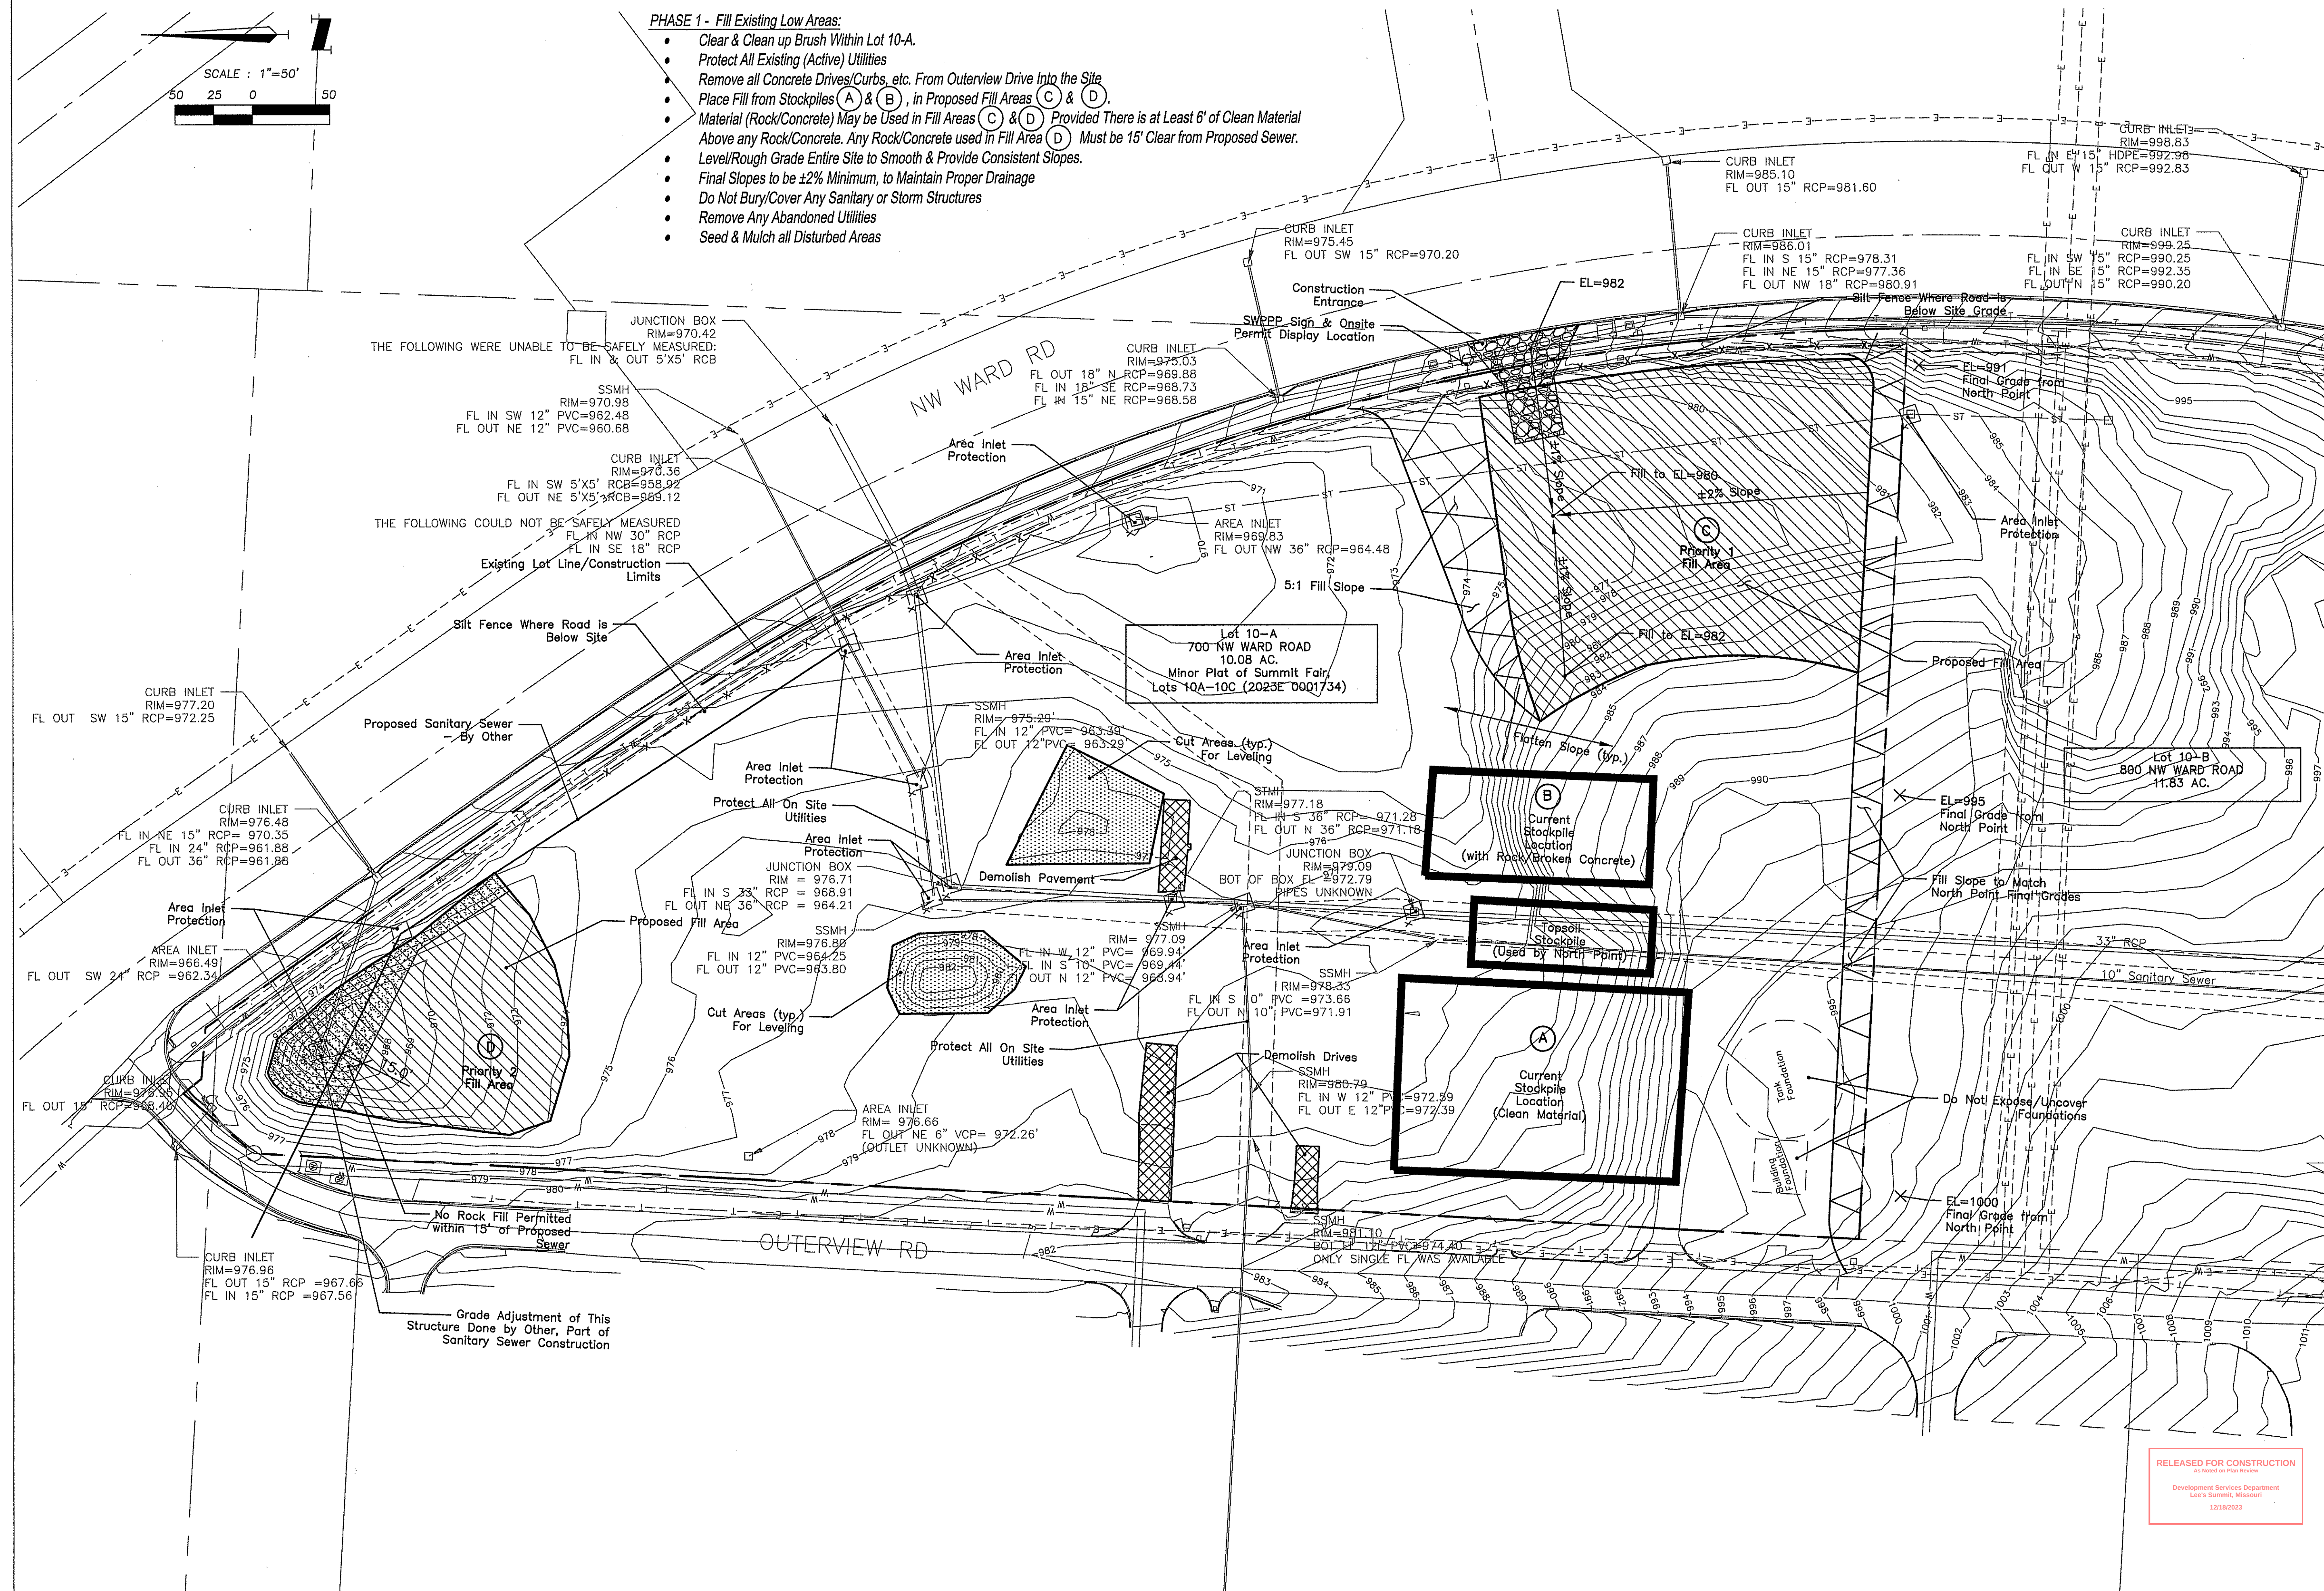

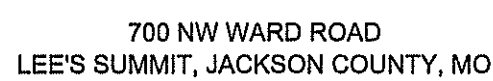[illegible]

DRAWING INFORMATION


PROJECT NO: 18CO10004

DRAWN BY: CVM

CHECK BY: JVH

ISSUED FOR:

ISSUED DATE: 10/27/2023

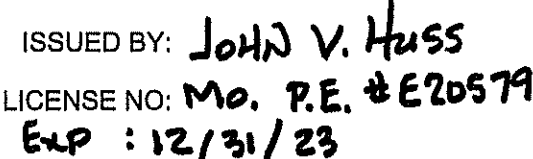

SHEET TITLE





LAND DISTURBANCE PLAN

SHEET NUMBER

C002



AMERICAN PUBLIC WORKS ASSOCIATION  KANSAS CITY METRO CHAPTER	
CONSTRUCTION ENTRANCE AND CONCRETE WASHOUT	STANDARD DRAWING NUMBER ESC-01 ADOPTED: 10/24/2016

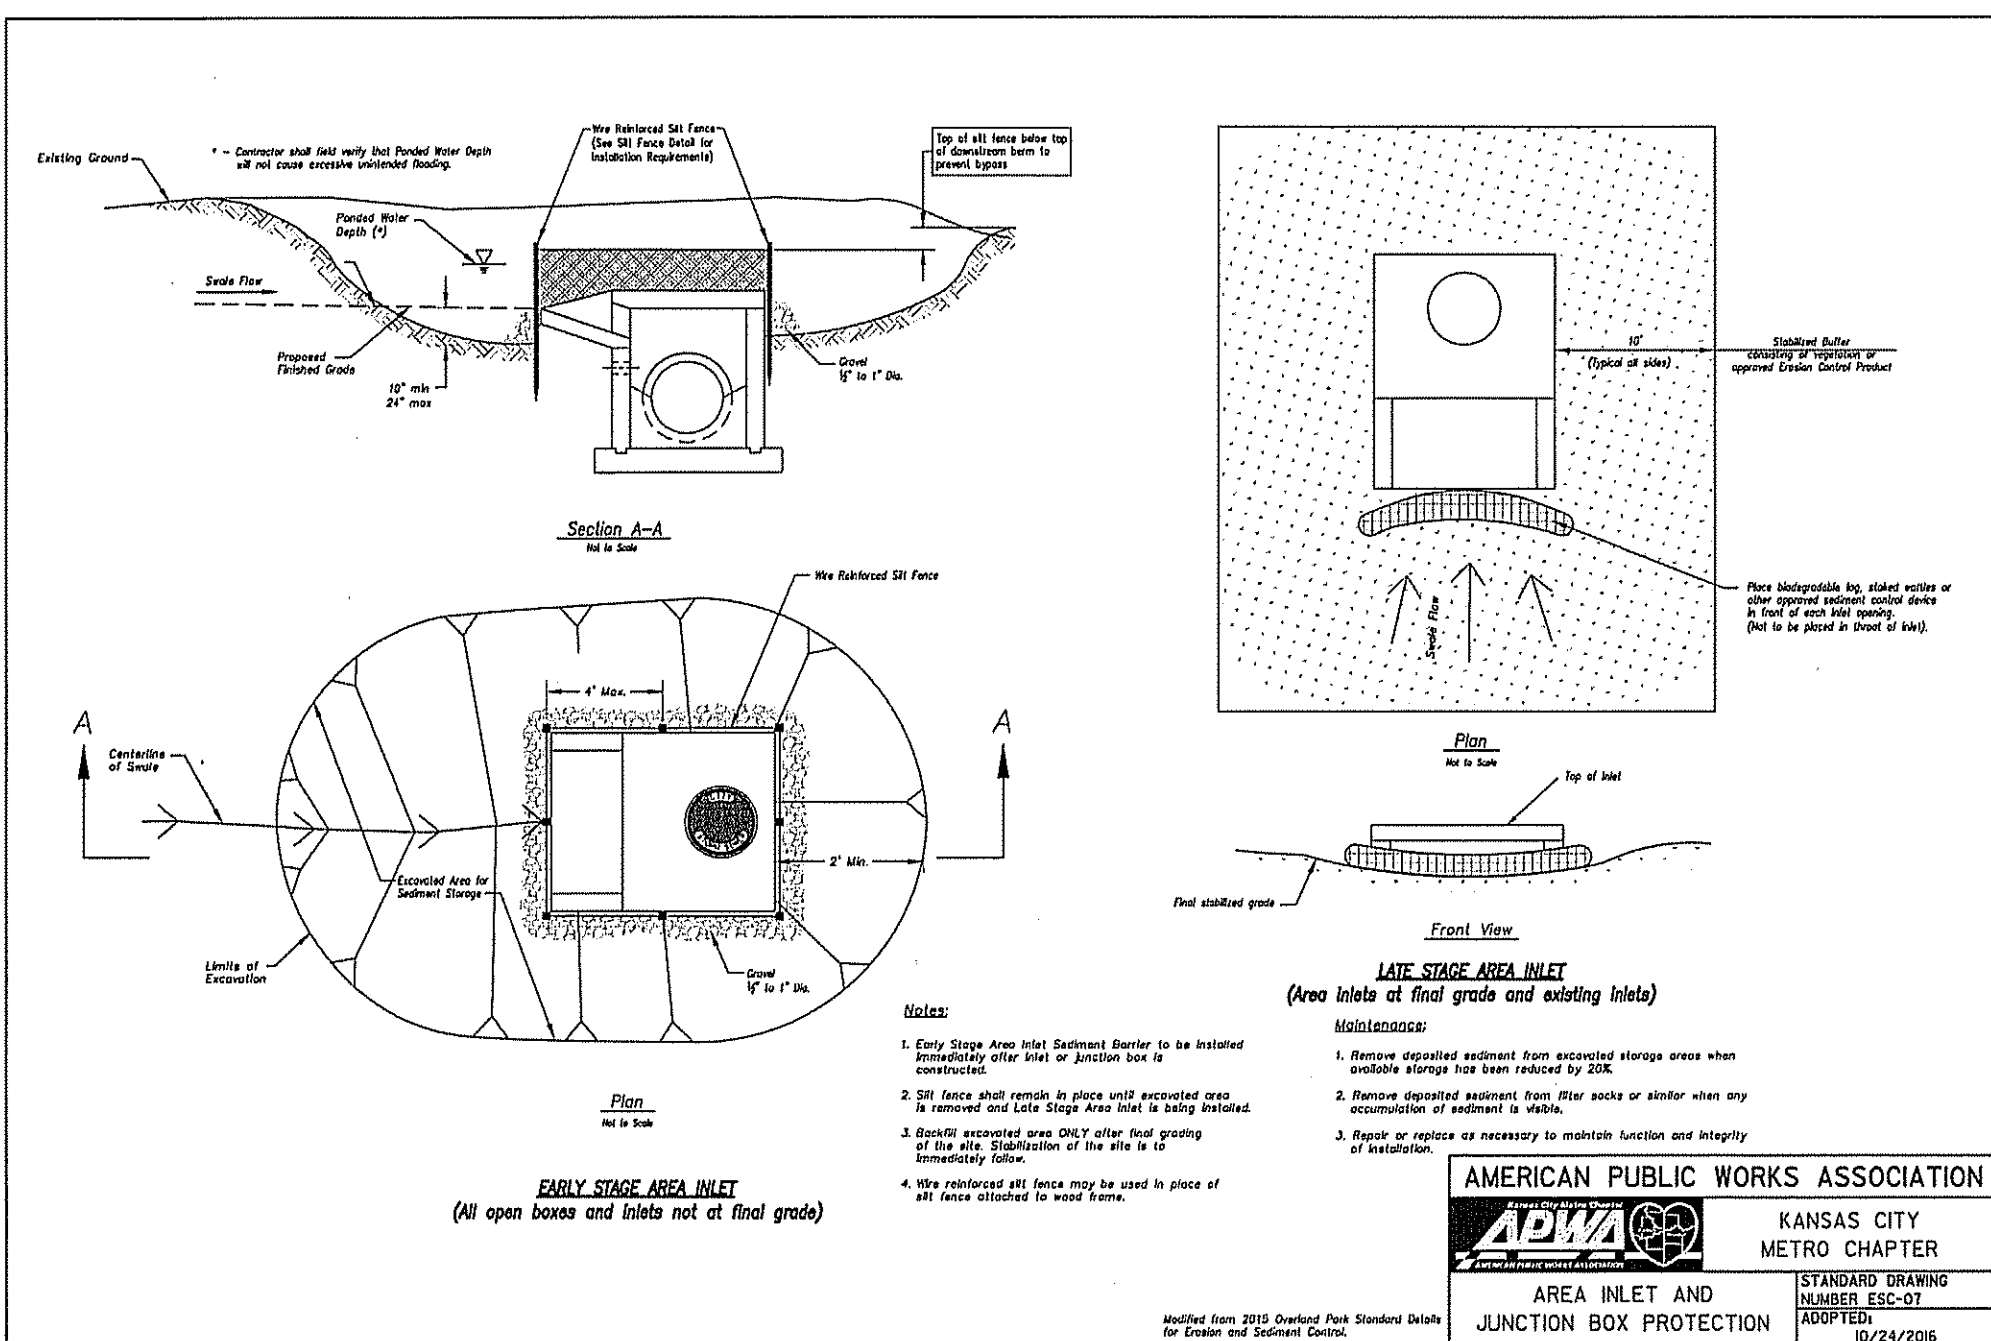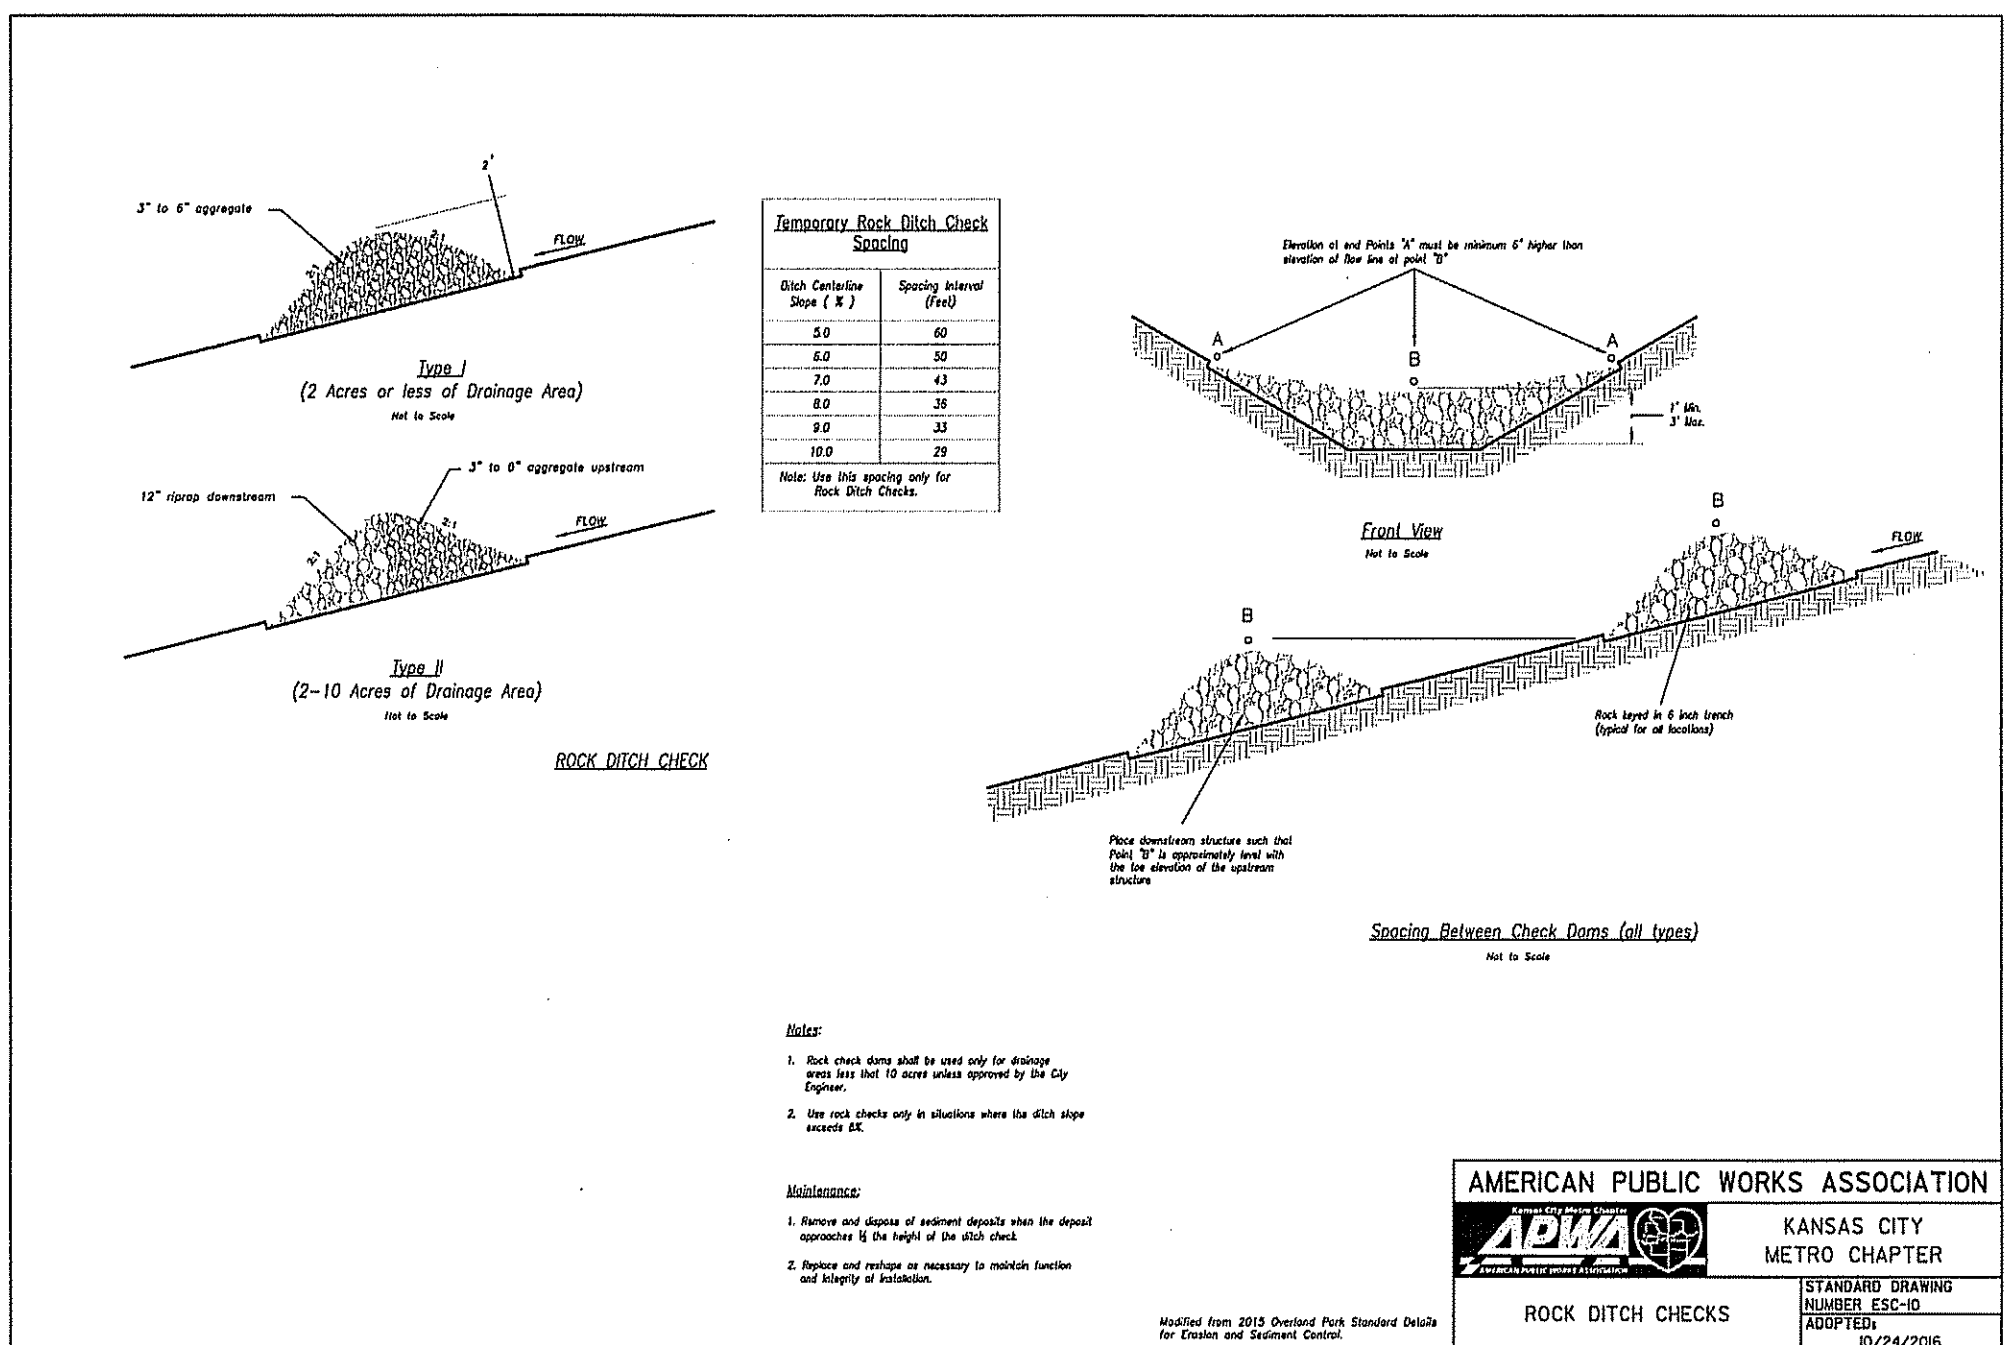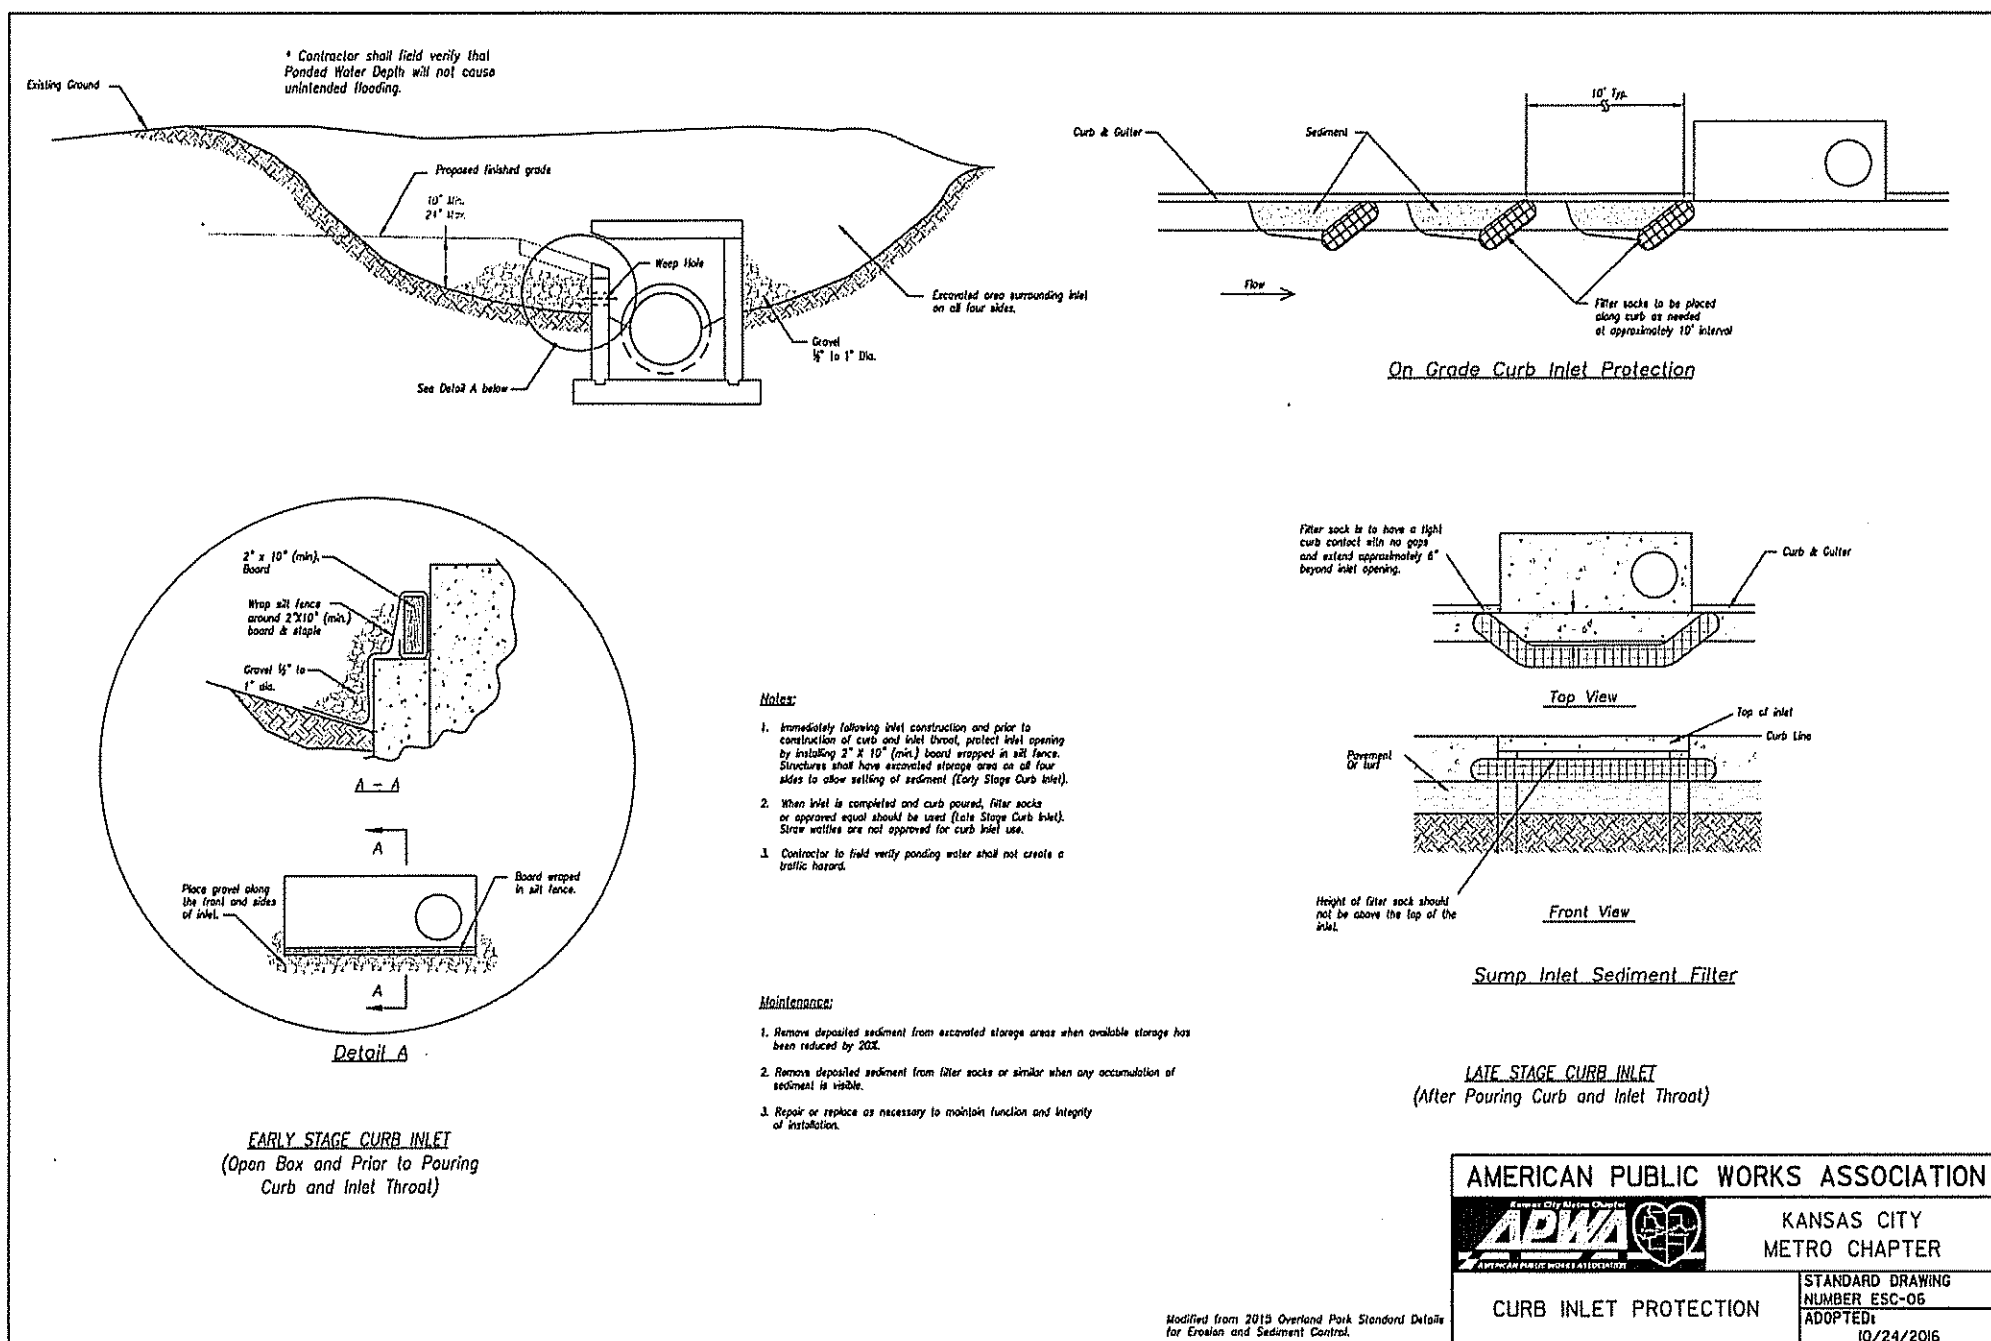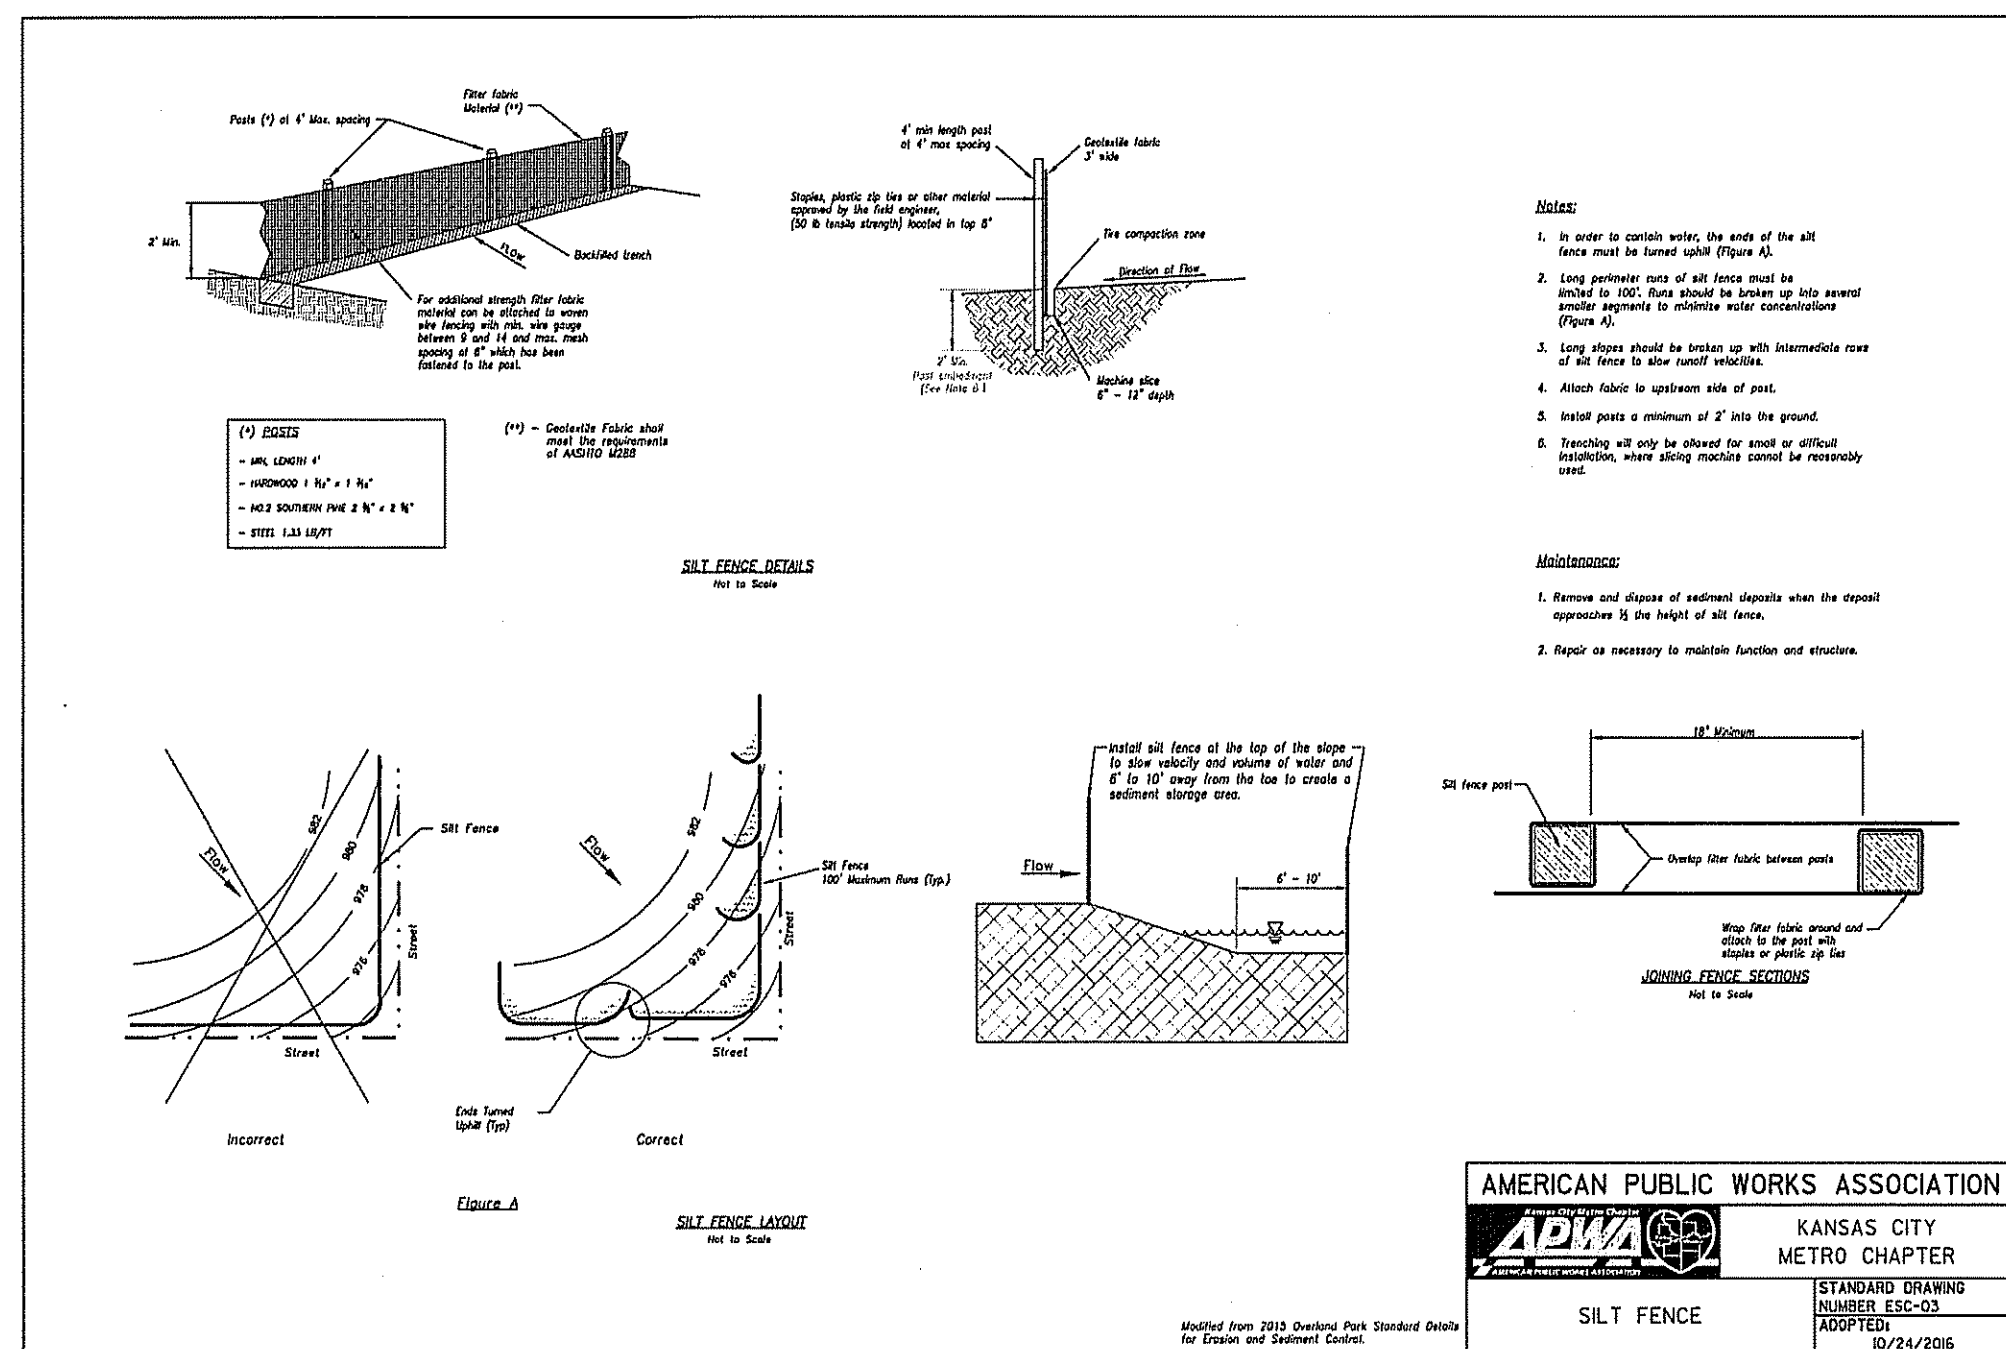

AMERICAN PUBLIC WORKS ASSOCIATION Advancing the Public Works Profession  KANSAS CITY METRO CHAPTER	
AREA INLET AND JUNCTION BOX PROTECTION	STANDARD DRAWING NUMBER ESC-07 ADOPTED: 10/24/2016

RELEASED FOR CONSTRUCTION
As Noted on Plan Review
Development Services Department
Lee's Summit, Missouri
12/18/2023