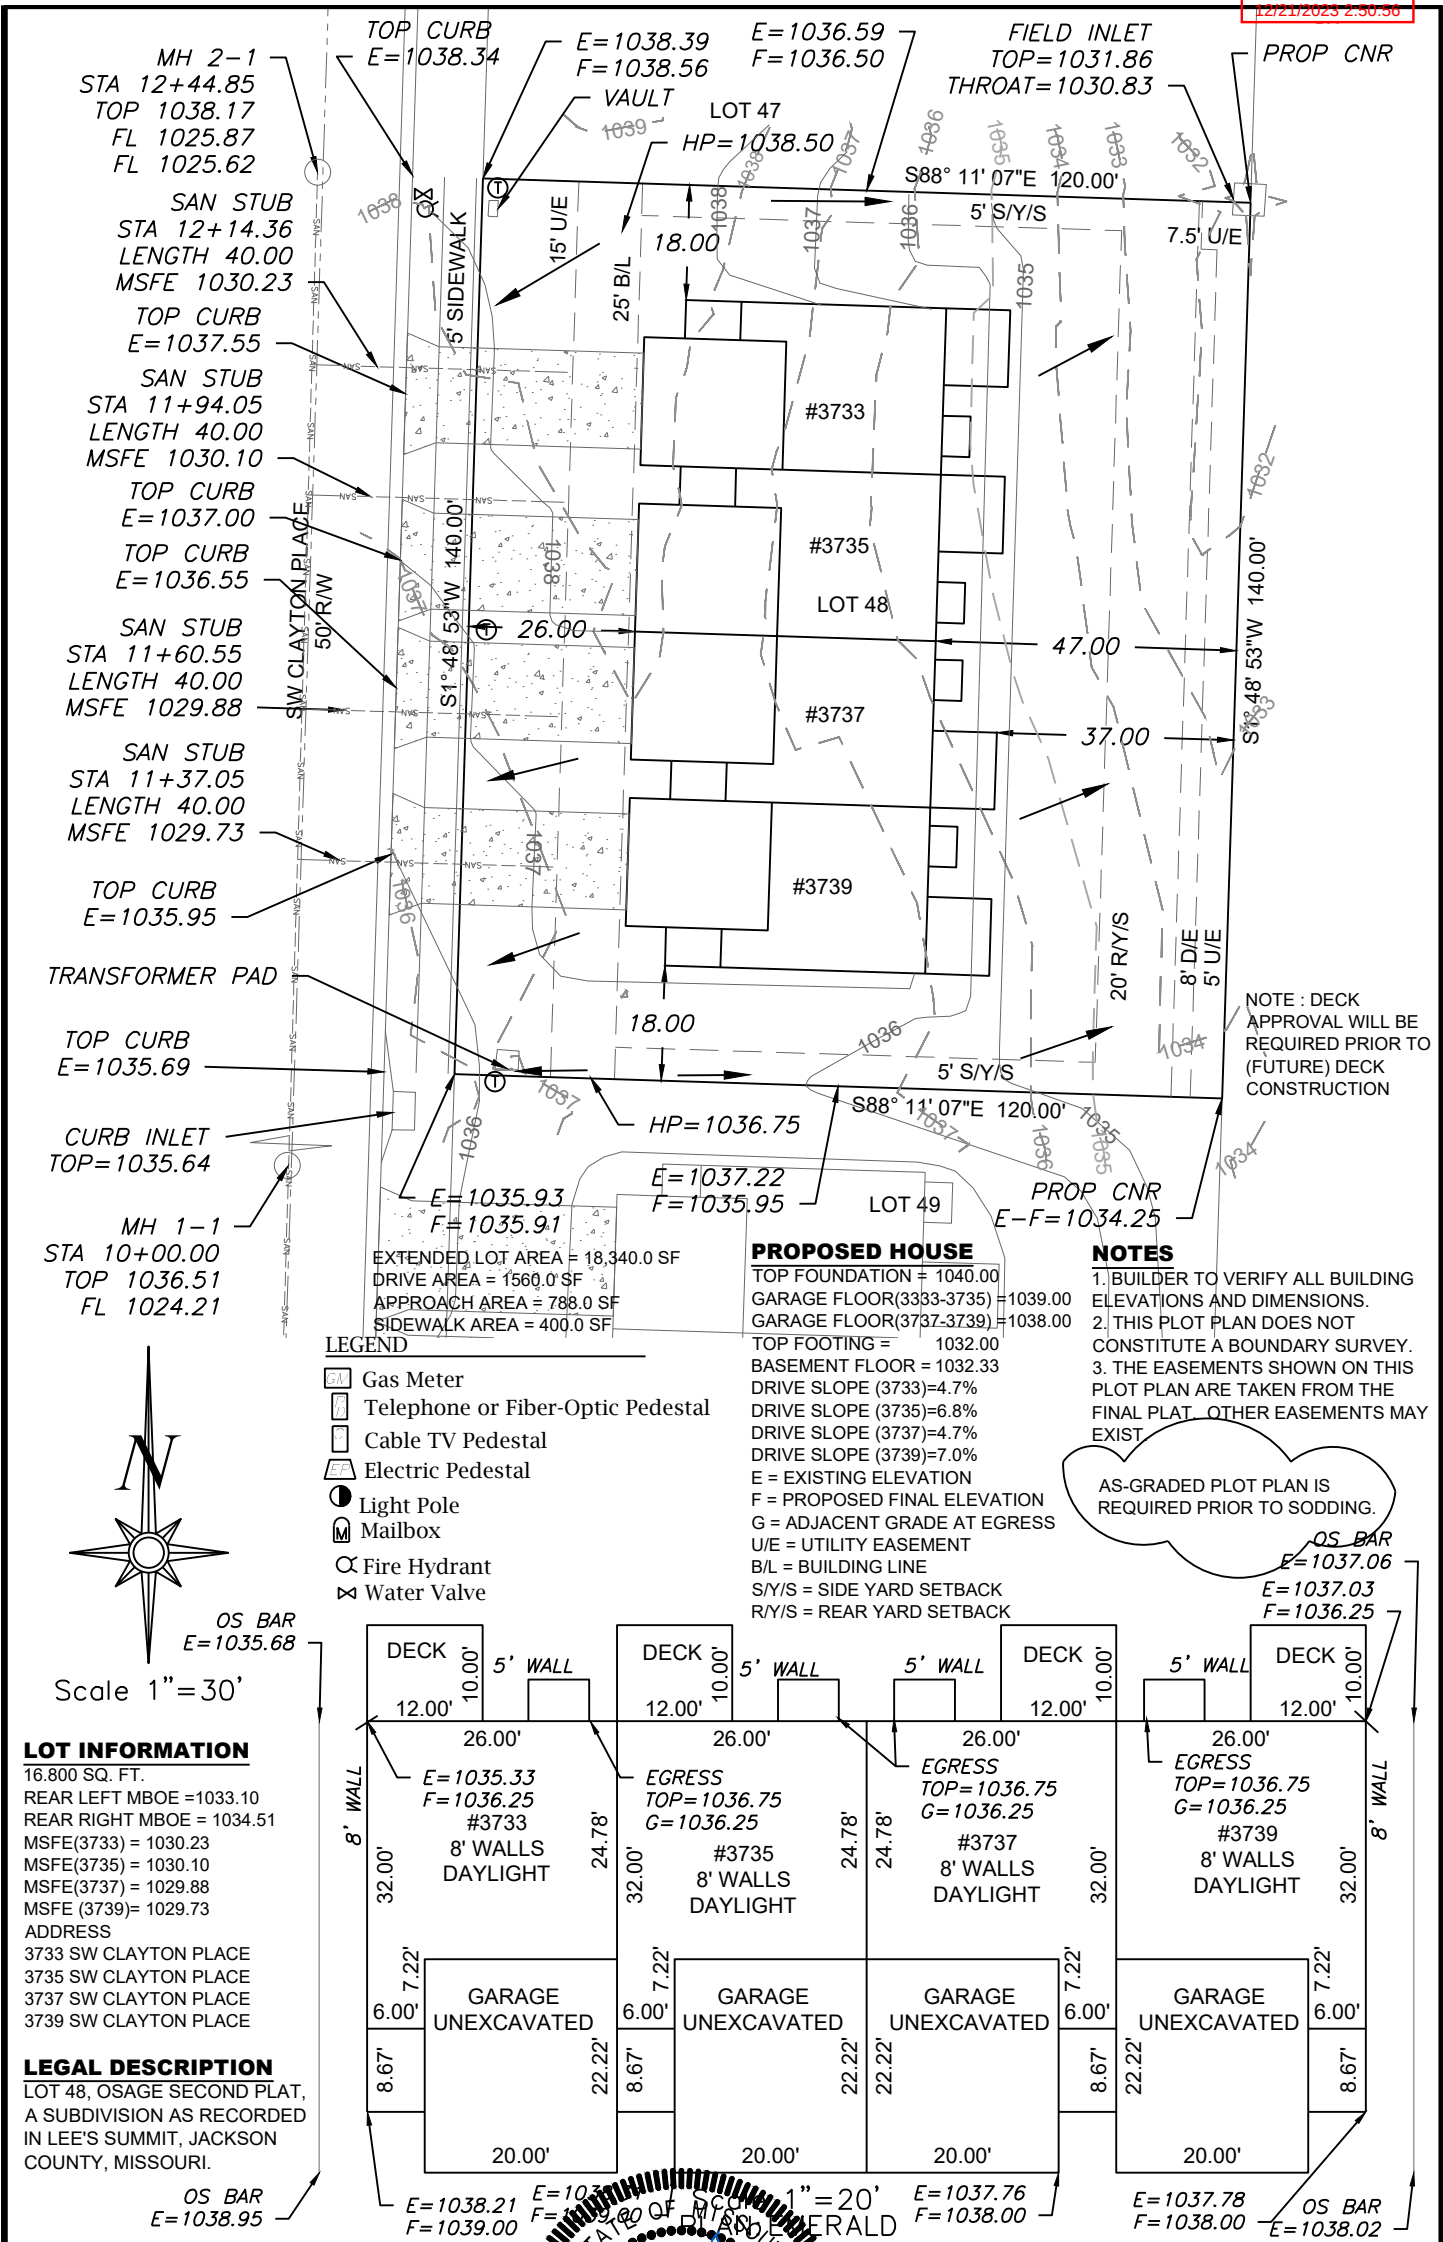


Scale 1"=30'


LOT INFORMATION

16,800 SQ. FT.
REAR LEFT MBOE = 1033.10
REAR RIGHT MBOE = 1034.51
MSFE(3733) = 1030.23
MSFE(3735) = 1030.10
MSFE(3737) = 1029.88
MSFE(3739) = 1029.73
ADDRESS
3733 SW CLAYTON PLACE
3735 SW CLAYTON PLACE
3737 SW CLAYTON PLACE
3739 SW CLAYTON PLACE

LEGAL DESCRIPTION

LOT 48, OSAGE SECOND PLAT,
A SUBDIVISION AS RECORDED
IN LEE'S SUMMIT, JACKSON
COUNTY, MISSOURI.

ENGINEERING & SURVEYING SOLUTIONS
50 SE 30TH STREET
LEE'S SUMMIT, MO 64082
P: (816) 623-9888 F: (816) 623-9849
WWW.ENGINEERINGSSOLUTIONSKC.COM

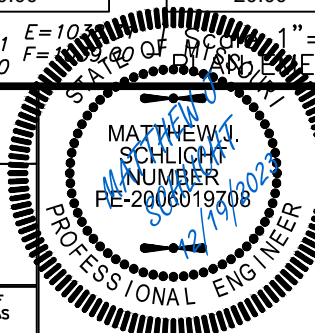

PLOT PLAN - LOT 48

OSAGE SECOND PLAT
LEE'S SUMMIT, JACKSON COUNTY, MISSOURI

CLOVER & HIVE
120 SE 30TH STREET
LEE'S SUMMIT, MO 64082

PROJECT NO.	FILE NAME	DATE	SHEET	OF
1	LOT 48, OSAGE	10/30/23	1	1

THIS DRAWING IS NOT VALID UNLESS THE SIGNATURE, DATE AND SEAL OF THE ENGINEER WHO SUPERVISED THE PREPARATION OF THIS DRAWING HAS BEEN AFFIXED HERETO.