


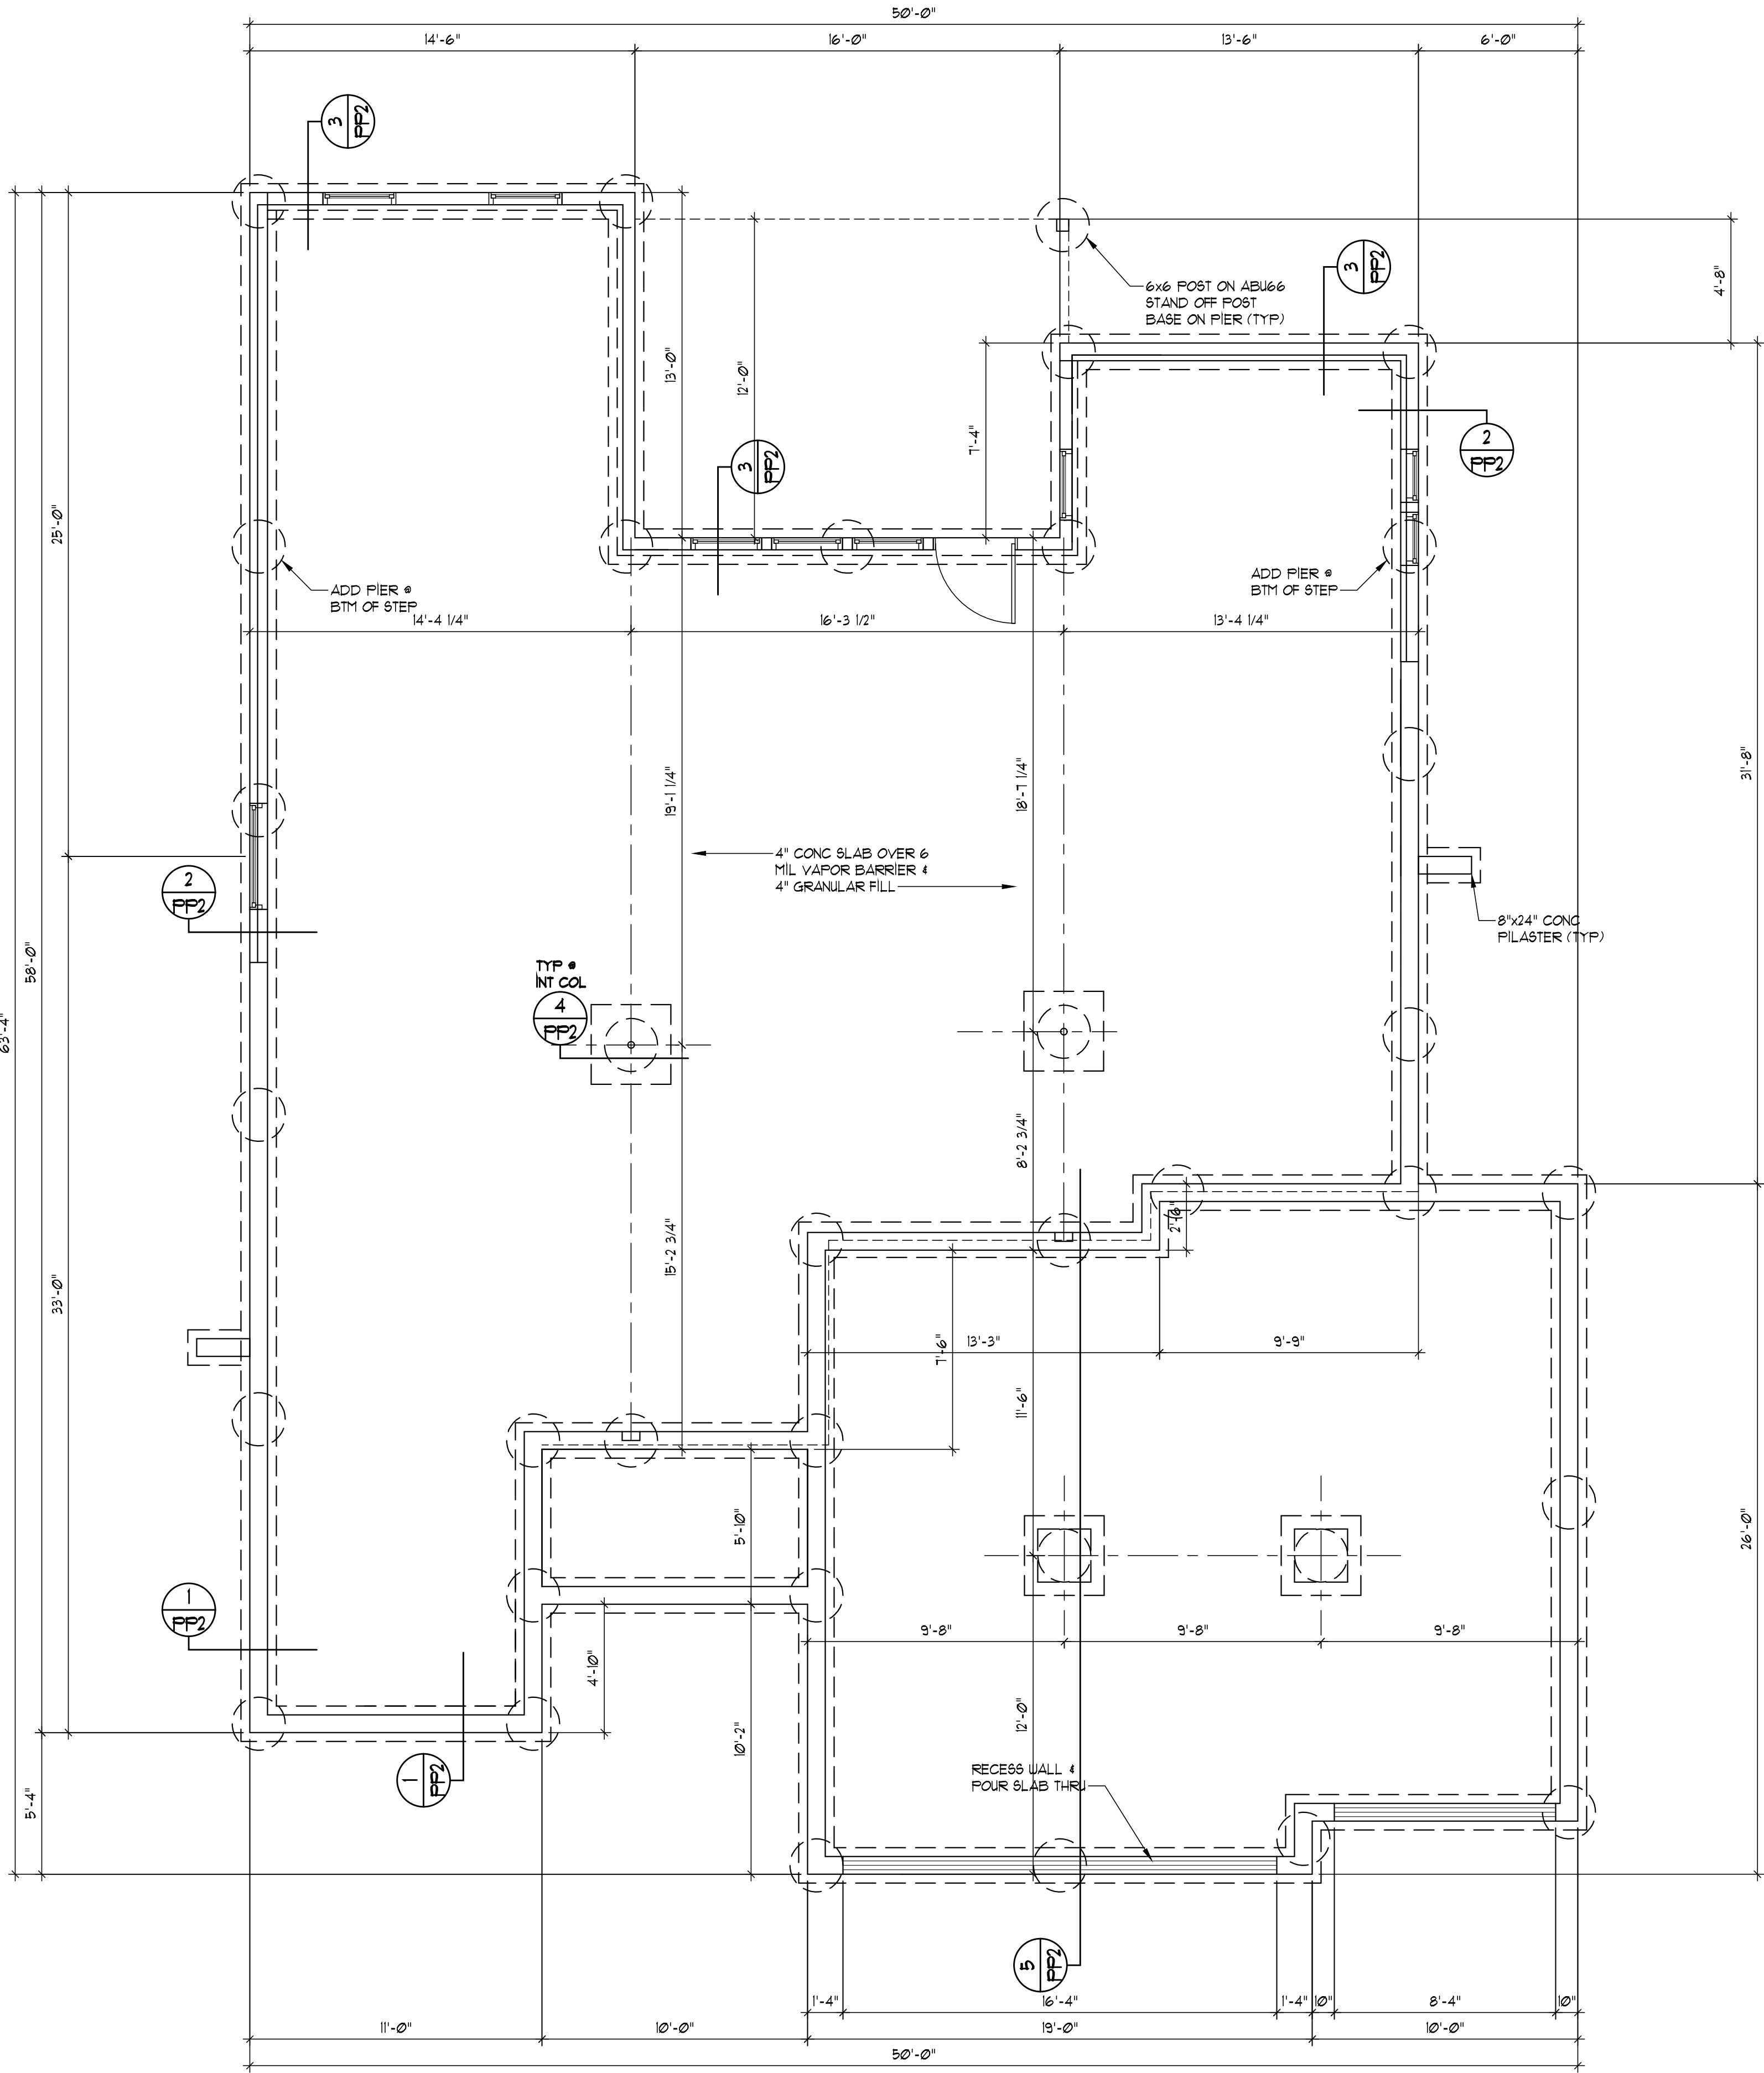


- GENERAL PIER FOUNDATION NOTES:
- ALL PIERS SHALL BE 24"x6" DRILLED PIER EXTENDED MIN 3'-0" INTO HARD CLAY or 18"x6" DRILLED PIER TO BEAR ON LIMESTONE OR HARD SHALE.
 - ALL FOOTINGS ARE TO BE EXTENDED TO MIN 36" BELOW FINISHED GRADE.
 - FOR ALL CONC WALL OPENINGS, FOOTING 4 WALL STEPS, PROVIDE ONE #4 BAR 48" LONG DIAGONALLY AS CLOSE AS PRACTICAL TO CORNER.
 - ALL REINFORCEMENT SHALL BE LAPPED A MIN OF 24" AT ENDS SPLICES AND AROUND CORNERS.
 - ANCHOR BOLTS ARE TO BE SPACED @ 36" C WITH 1" MIN EMBED. A BOLT SHALL BE PLACED WITHIN 12" OF THE END OF EACH PLATE SECTION.
 - FASTEN JOISTS TO GILL PLATES WITH 3-8d COM NAILS. AT PERPENDICULAR JOIST CONDITION, PROVIDE 2x10 SOLID BLOCKING @ 22" C FOR 3 JOIST SPACES. FASTEN TO GILL PLATE PER NOTE 7.
 - VAPOR BARRIER: 6 MIL PE VAPOR RETARDER WITH JOINTS LAPPED A MIN OF 6" BETWEEN SLAB 4 BASE.
 - DAMP PROOFING: ONE COAT (MIN) OF DAMP PROOFING OR EQUIVALENT FOUND MEMBRANE SHALL BE APPLIED TO EXTERIOR WALL SURFACES BELOW GRADE. SEAL TIE HOLES, VOIDS BEFORE APPLICATION.
 - FOUNDATION DRAIN: INSTALL CONT 4" PERFORATED PVC DRAIN TILE. DRAIN TILE TO BE EXTENDED TO GRADE OR BE CONNECTED TO MIN 24" DIA. OR 20" SQUARE SUMP PIT WHICH EXTENDS A MIN 24" BELOW BASEMENT FLOOR.
 - ALL FRAMING MEMBERS IN CONTACT WITH CONC SHALL BE TREATED LUMBER.
 - ALL STEEL FASTENERS (INCLUDING FOUND, ANCHOR BOLTS) ON ACQ TO BE (DOUBLE HOT-DIPPED) GALVANIZED.
 - FLOOR SLAB PER ORIGINAL CONTRACT DRAWINGS.
 - REFER TO ORIGINAL CONTRACT DRAWINGS FOR WINDOW, WELL, DOORS, AND HOLD DOWN PLACEMENT.

HOUSE PIER COUNT: 36

RELEASE FOR CONSTRUCTION
AS NOTED FOR PLAN REVIEW
DEVELOPMENT SERVICES
LEE'S SUMMIT, MISSOURI
01/08/2024

PIER PLAN
SCALE: 1/4" = 1'-0"

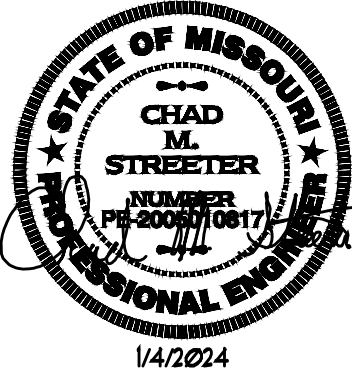

ISSUE DATE:	
PERMIT	1/4/2024
REVISIONS:	
JOB NO:	
DRAWN BY:	JUH
DESIGNED BY:	CHS

VAN DERZEN & ASSOCIATES, P.A.
1001 KING STREET SUITE 100
OVERLAND PARK, KS 66210
(913) 451-6205 FAX (913) 451-1021
LEE'S SUMMIT, MISSOURI
E-MAIL: VANDERZEN@VANDERZEN.COM
Van Derzen and Associates, P.A. © 2024

PIER PLAN FOR
2210 NW KILLARNEY LN
LEE'S SUMMIT, MO
LOT 185 - WOODSIDE RIDGE
...

SHEET NO:

PP1



ISSUE DATE:	1/4/2024
PERMIT	
REVISIONS:	
JOB NO:	
DRAWN BY:	JUH
DESIGNED BY:	CHS

VAN DEURZEN & ASSOCIATES, P.A.
1001 KING STREET, SUITE 100
OVERLAND PARK, KS 66209
(913) 451-6200 FAX (913) 451-1021
LEED PRACTICE: www.vandeurzen.com
E-MAIL: info@vandeurzen.com

Van Deurzen and Associates, P.A. © 2024


PIER DETAILS FOR
2210 NW KILLARNEY LN
LEE'S SUMMIT, MO
LOT 105 - WOODSIDE RIDGE
...

SHEET NO:

PP2

RELEASE FOR CONSTRUCTION
AS NOTED FOR PLAN REVIEW
DEVELOPMENT SERVICES
LEE'S SUMMIT, MISSOURI
01/08/2024

VERTICAL REINF (#4 BARS - GRADE 40)					
WALL HGT	8'	9'	8'	9'	10'
REINF SPACING	16"	12"	24"	16"	12"

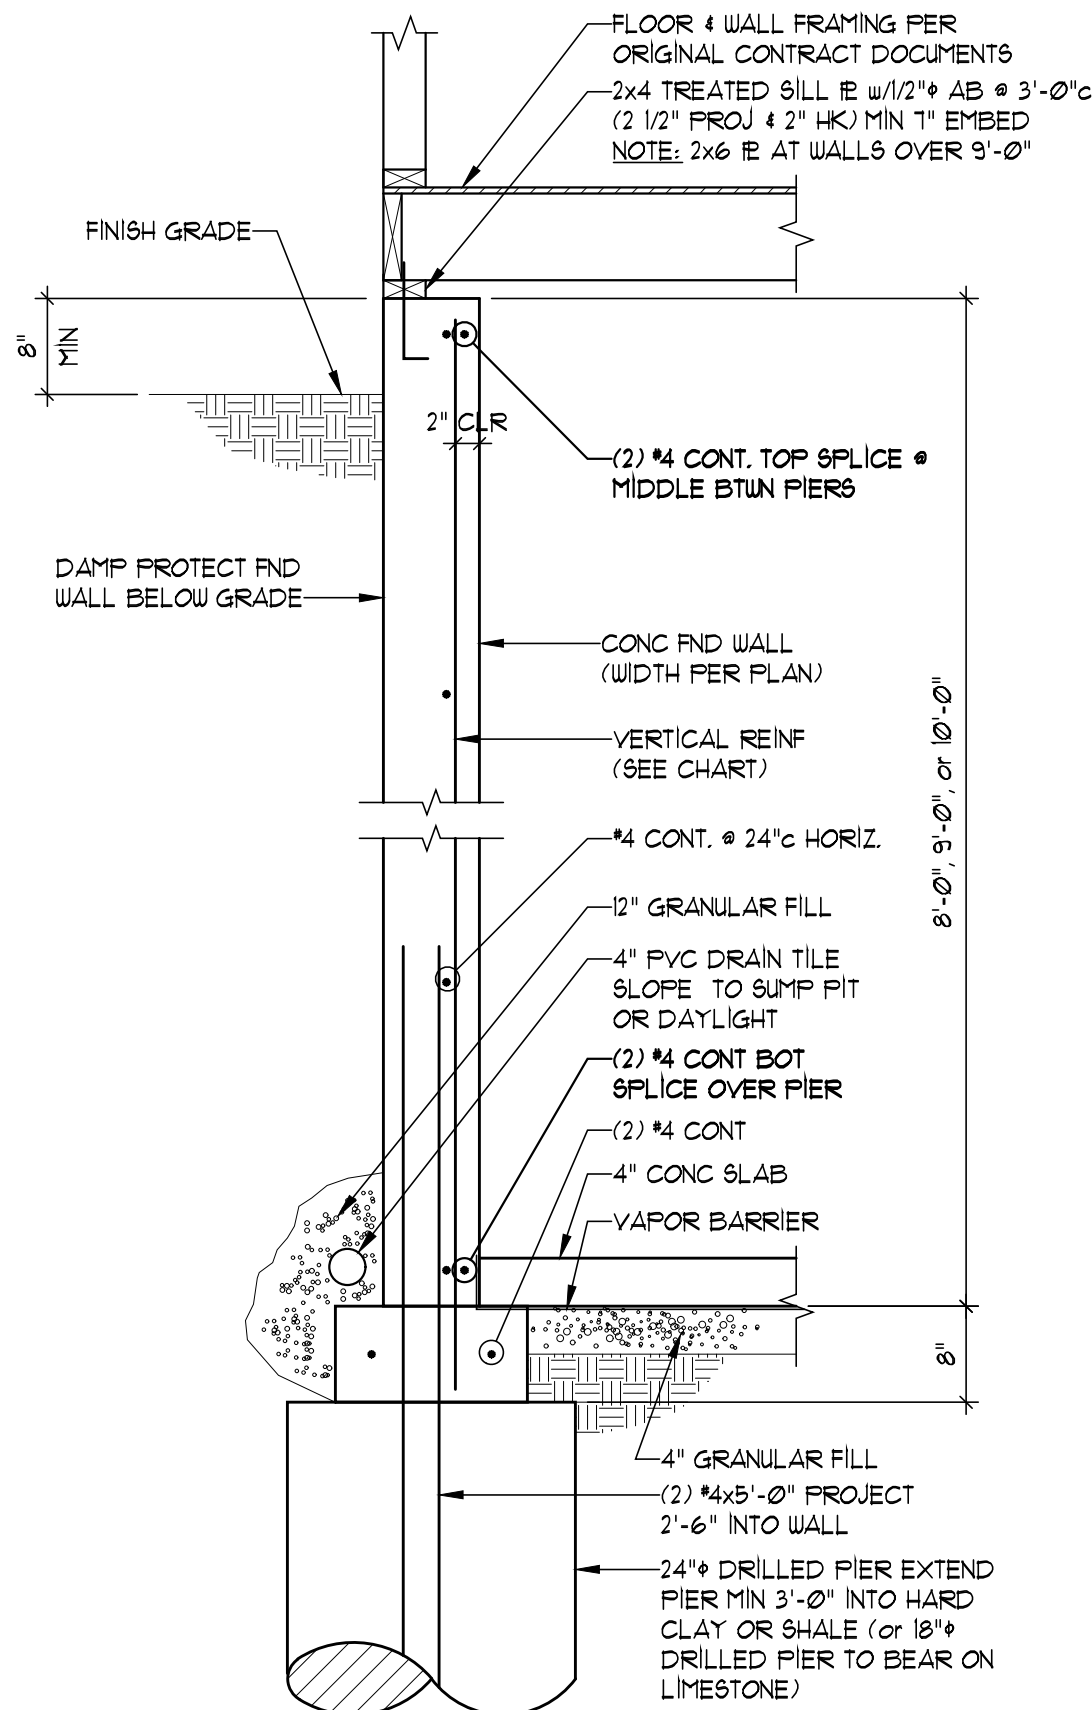

VERTICAL REINF (#4 BARS - GRADE 40)					
WALL HGT	8'	9'	8'	9'	10'
REINF SPACING	16"	12"	24"	16"	12"

