





240"

567.5"

TOTAL EAST FACADE: 945.83 SQFT

TOTAL EAST SIGN: 94.72 SQFT

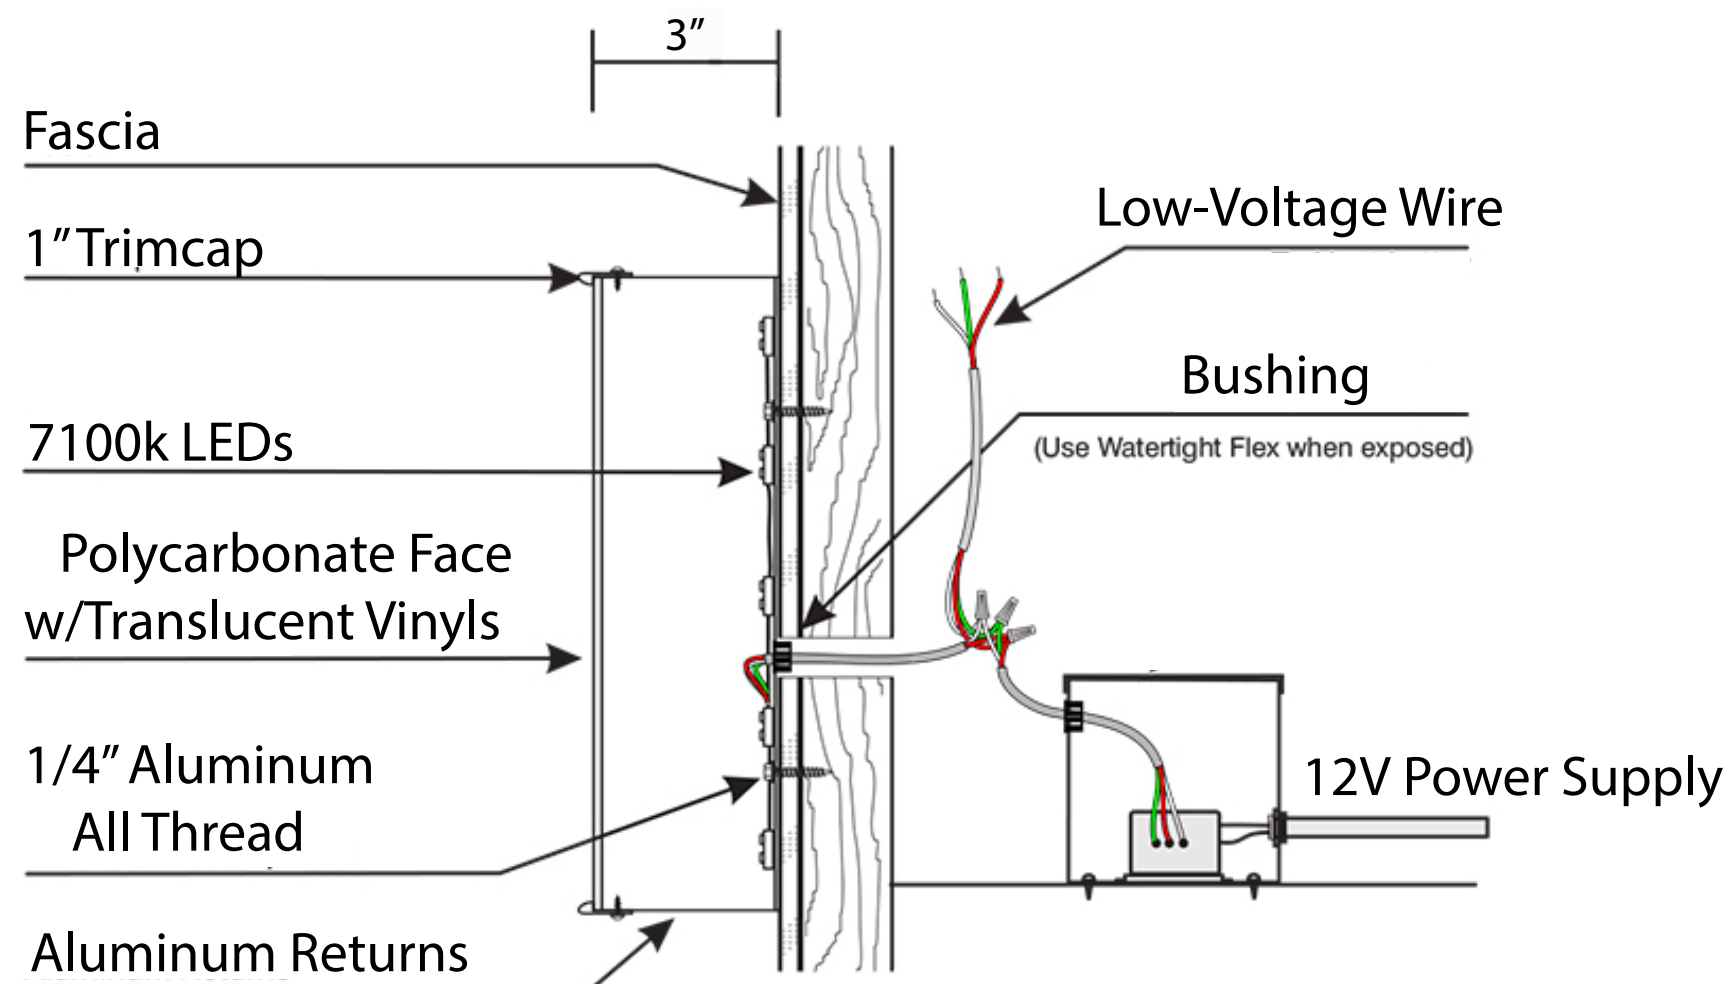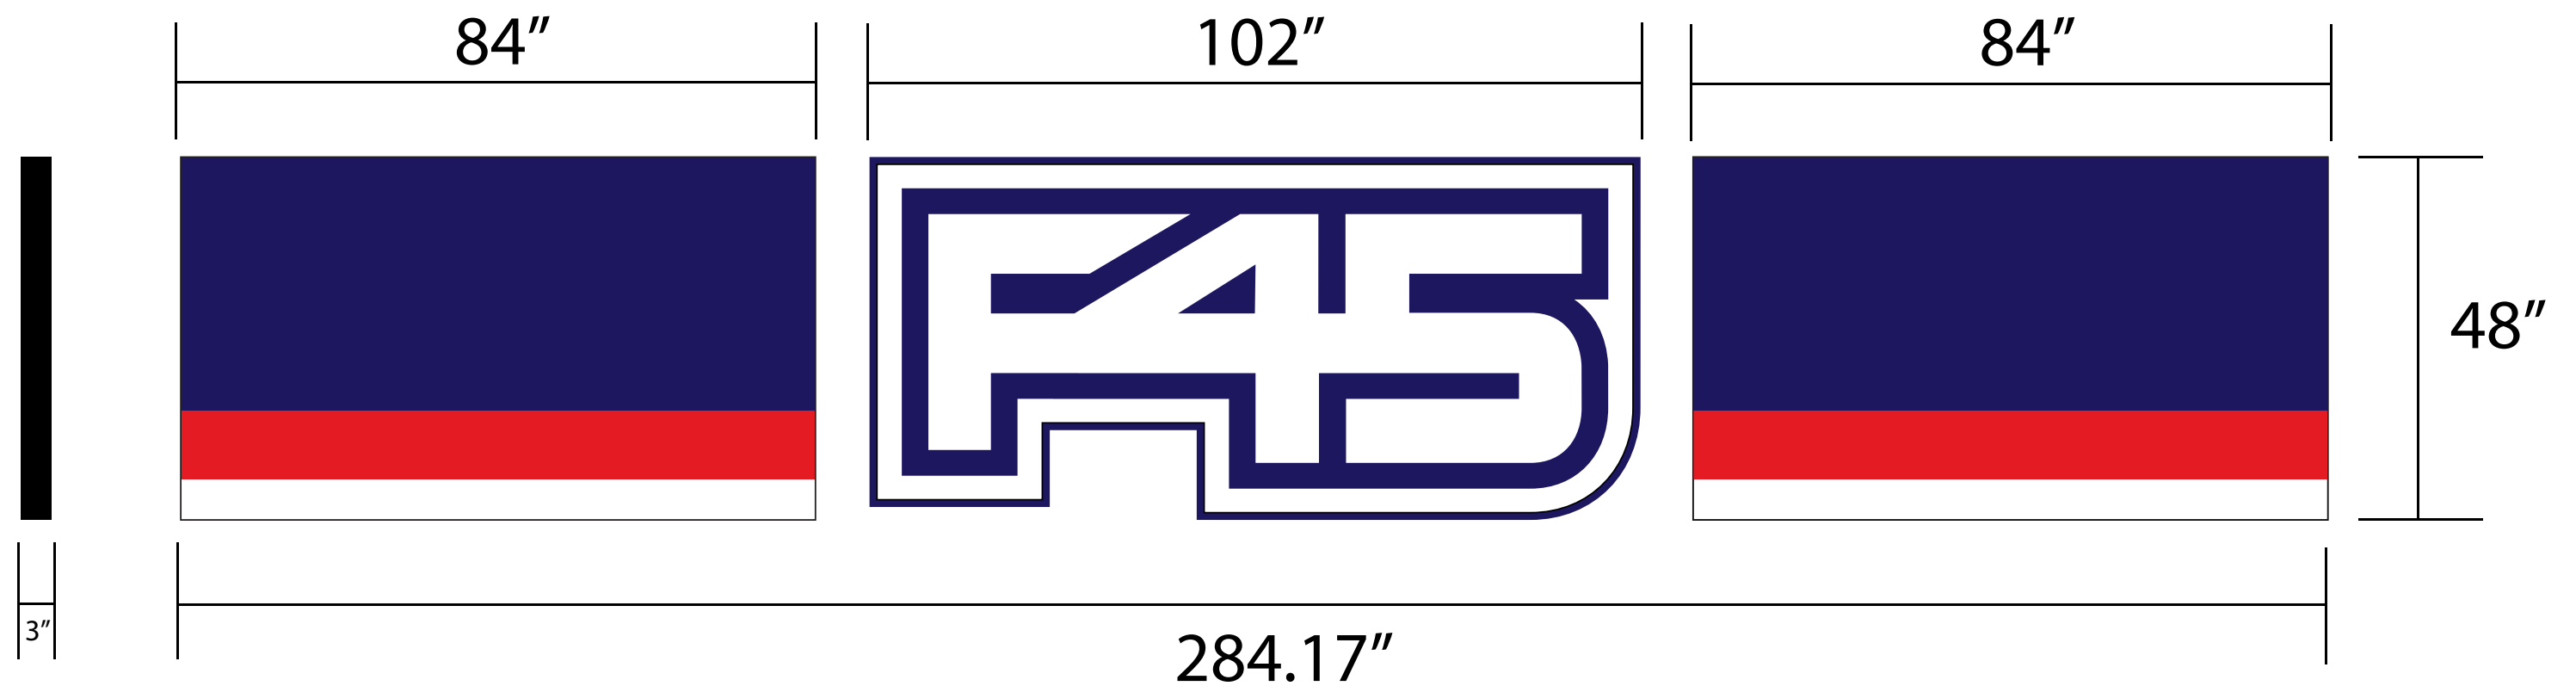

LOCATION

1138 NE Douglas St.
Lee's Summit, MO 64086 (F45 Training (East Facade))

SIGN TYPE

Remote Channel Letters/Wall Sign

MATERIALS

- Faces: Polycarbonate - White (.150)
- Cut Vinyls Include:
Red & Blue Translucent Vinyls
- Trimcap - 1 " Black Trimcap
- 3 in Black Aluminum Return
- LEDs: of LED- Principal QwikMod
- Mounting Hardware:
1/4" x 6" All Thread-Aluminum,
- Outdoor UL Listed

DIGITAL-NICHE

952 SE 7th Terrace Lee's Summit, MO 64081
816.373.5049 digital-niche.com



SIGN PERMIT AUTHORIZATION

Comes now _____, who being
(landlord or property owner)

duly sworn upon his/her oath, does state that he/she is the landlord or property owner that has
given permission to the applicant to place signage at: _____

(location address)

Dated this _____ day of _____, 20____

Signature of Landlord or Property Owner

Printed Name