
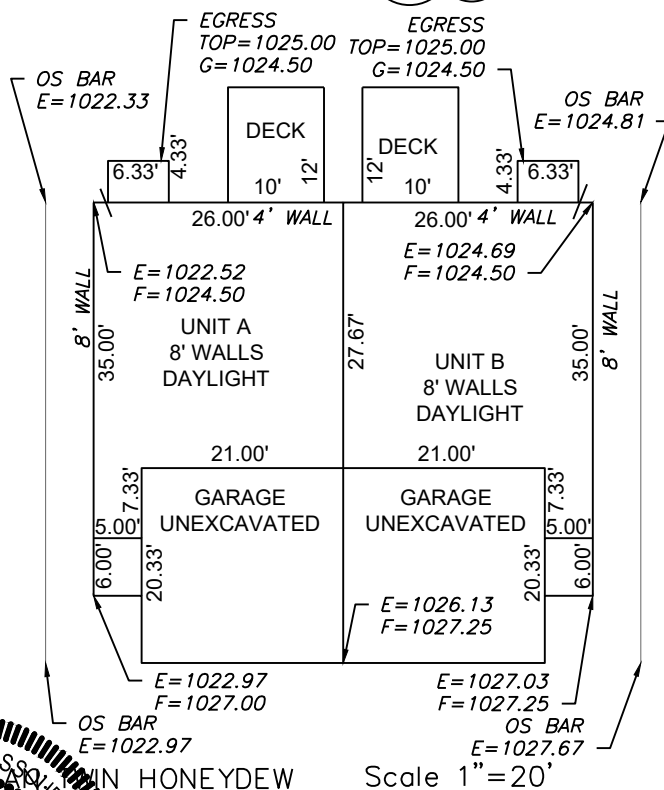


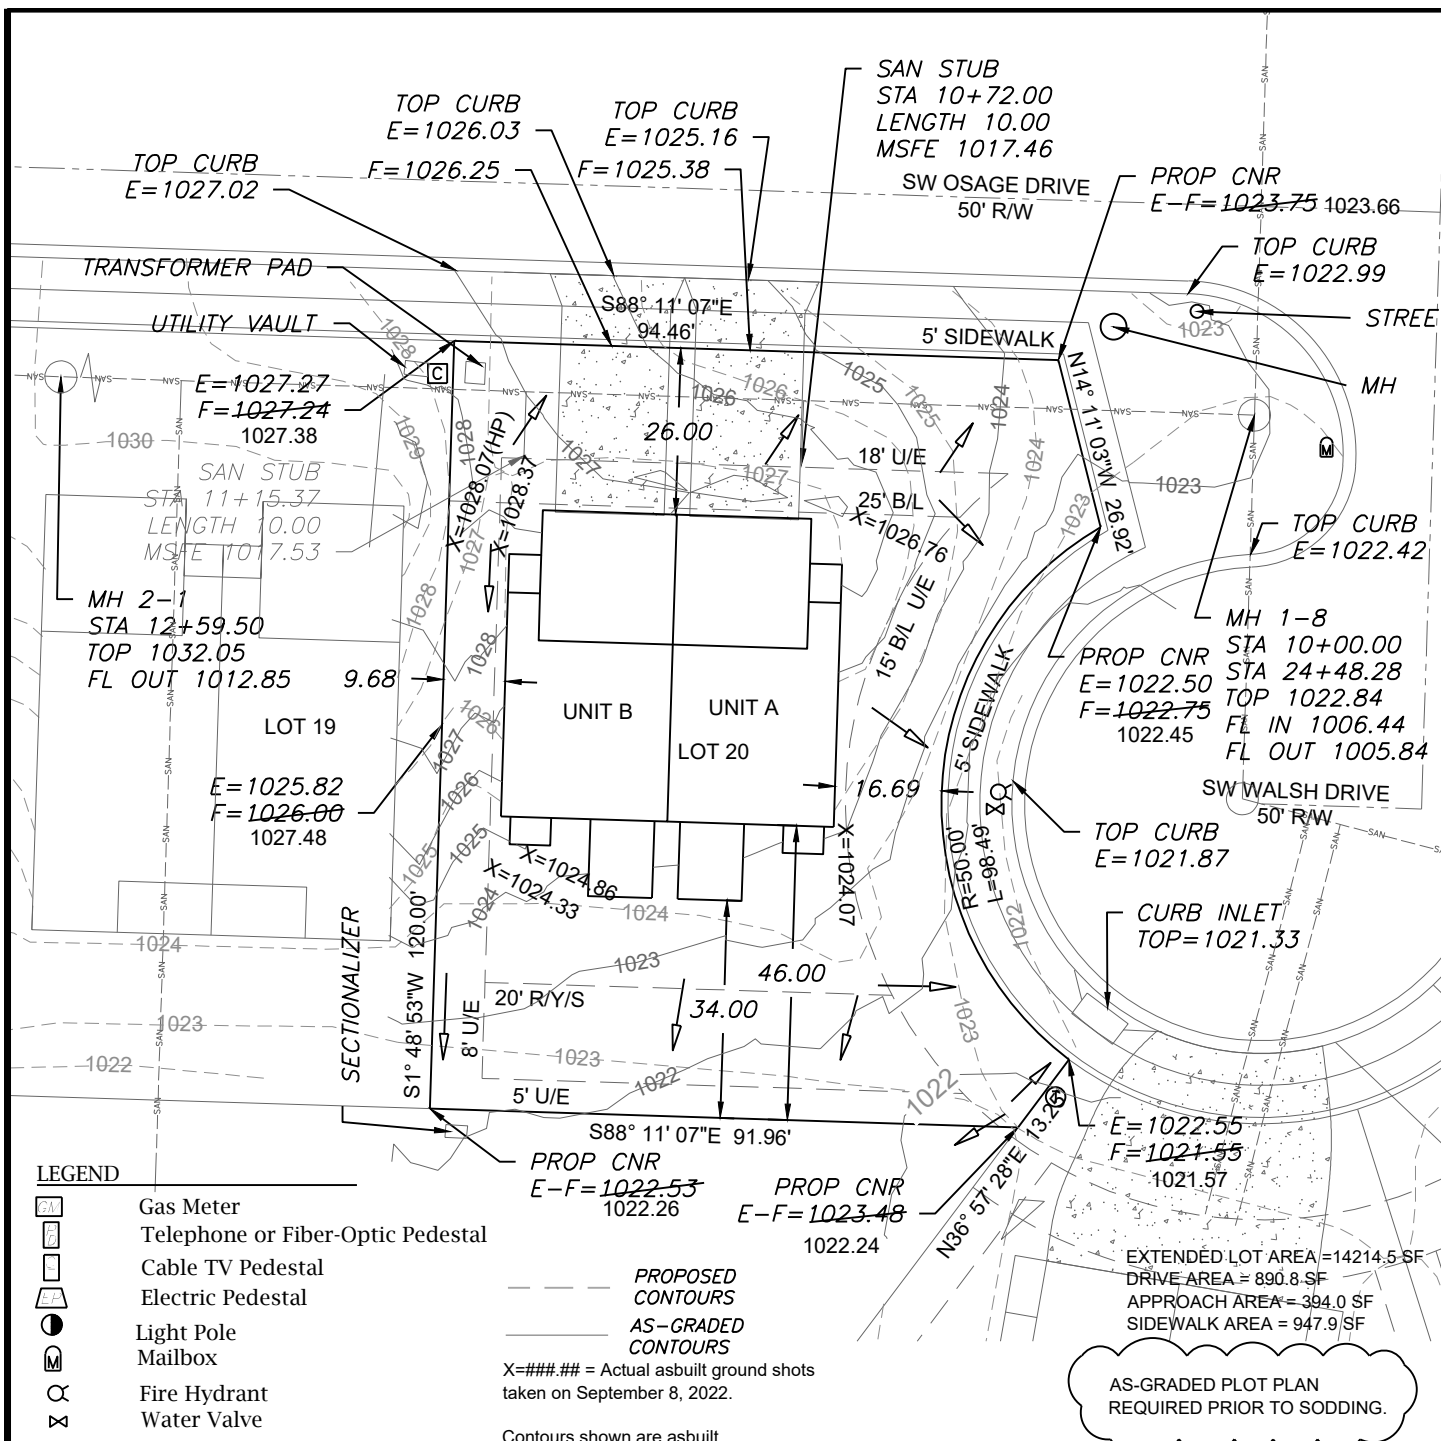

### LOT INFORMATION

10,657 SQ. FT.  
REAR LEFT MBOE=1024.25  
REAR RIGHT MBOE=1024.05  
MSFE = 1017.46  
MSFE = 1017.53  
ADDRESS  
UNIT A: 2003 SW OSAGE DR  
UNIT B: 2005 SW OSAGE DR

### LEGAL DESCRIPTION

LOT 20, OSAGE FIRST PLAT, A  
SUBDIVISION AS RECORDED IN  
LEE'S SUMMIT, JACKSON  
COUNTY, MISSOURI.

### AS-GRADED PLOT PLAN - LOT 20

OSAGE FIRST PLAT  
LEE'S SUMMIT, JACKSON COUNTY, MISSOURI

CLOVER & HIVE  
120 SE 30TH STREET  
LEE'S SUMMIT, MO 64082

| PROJECT NO. | FILE NAME                   | DATE   | SHEET | OF |
|-------------|-----------------------------|--------|-------|----|
| 1           | LOT 20, 21, 22, OSAGE, LSMO | 6/2/21 | 1     | 1  |

**ENGINEERING SOLUTIONS**  
ENGINEERING & SURVEYING  
50 SE 30TH STREET  
LEE'S SUMMIT, MO 64082  
P:(816) 623-9888 F:(816) 623-9849  
WWW.ENGINEERINGSSOLUTIONKCC.COM

THIS DRAWING IS NOT VALID UNLESS THE SIGNATURE, DATE AND SEAL OF THE ENGINEER WHO SUPERVISED THE PREPARATION OF THIS DRAWING HAS BEEN AFFIXED HERETO.

