


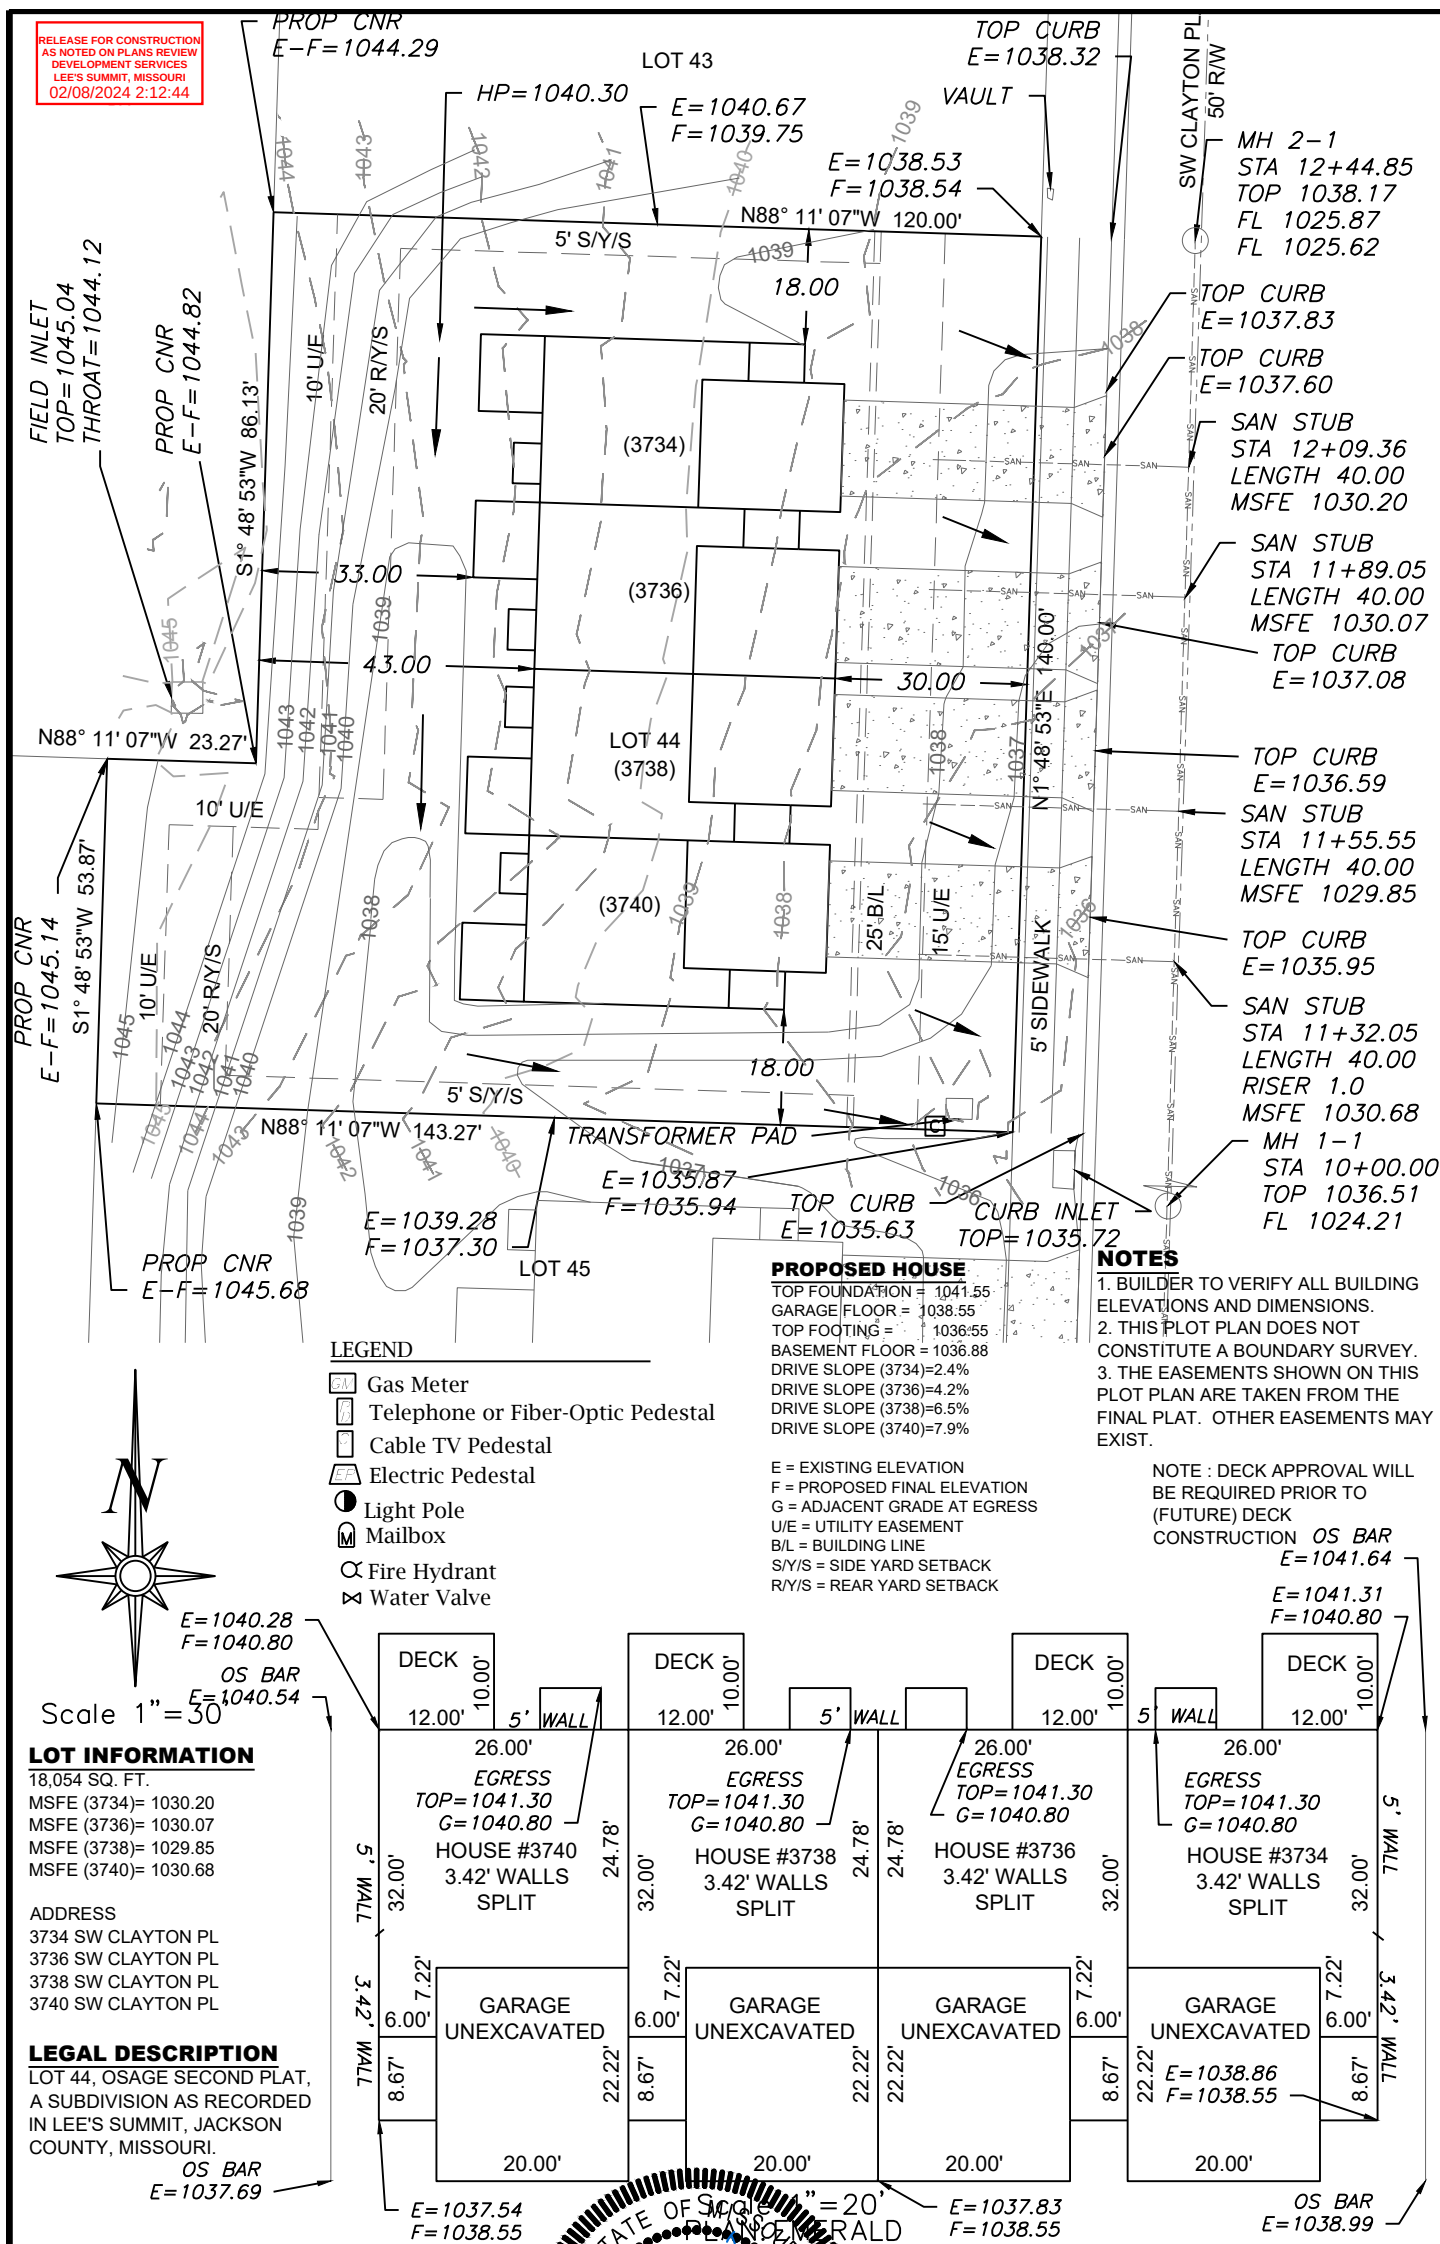

LOT INFORMATION

18,054 SQ. FT.
MSFE (3734)= 1030.20
MSFE (3736)= 1030.07
MSFE (3738)= 1029.85
MSFE (3740)= 1030.68

ADDRESS
3734 SW CLAYTON PL
3736 SW CLAYTON PL
3738 SW CLAYTON PL
3740 SW CLAYTON PL

LEGAL DESCRIPTION

LOT 44, OSAGE SECOND PLAT,
A SUBDIVISION AS RECORDED
IN LEE'S SUMMIT, JACKSON
COUNTY, MISSOURI.

OS BAR
 $E=1037.69$



ENGINEERING
—ENGINEERING & SURVEYING
SOLUTIONS
50 SE 30TH STREET

-ENGINEERING & SURVEYING

50 SE 30TH STREET
LEE'S SUMMIT, MO 64082
P:(816) 623-9888 F:(816)623-9849
WWW.ENGINEERINGSSOLUTIONKC.COM

THIS DRAWING IS NOT VALID UNLESS THE SIGNATURE, DATE AND SEAL OF THE ENGINEER WHO SUPERVISED THE PREPARATION OF THIS DRAWING HAS BEEN AFFIXED HERETO.

PLOT PLAN - LOT 44

OSAGE SECOND PLAT
LEE'S SUMMIT, JACKSON COUNTY, MISSOURI

CLOVER & HIVE
120 SE 30TH STREET
LEE'S SUMMIT, MO 64082

PROJECT NO. 1	FILE NAME LOT 44, OSAGE	DATE 11/21/23	SHEET 1	OF 1
Rev:				