


**SUMMARY**

8 - Road Work Ahead
1 - Double Reverse Curve Left
1 - Center Lane Closed Ahead
10 - Keep Right
50 - 42" Delineator



MHT: #16
Drawn by: Tim Van Pelt
Foreman: Dennis Rumback
Setup: 02/12/24
WO#: 25415134-805465
Job#: 1112305101

Setup / Billing Detail:
-Single Lane Closure Set Up - TC1
-Additional Signs - TC11 - Qty 4
-Additional Cones/Delineators - TC9/TC10 - 10 Qty

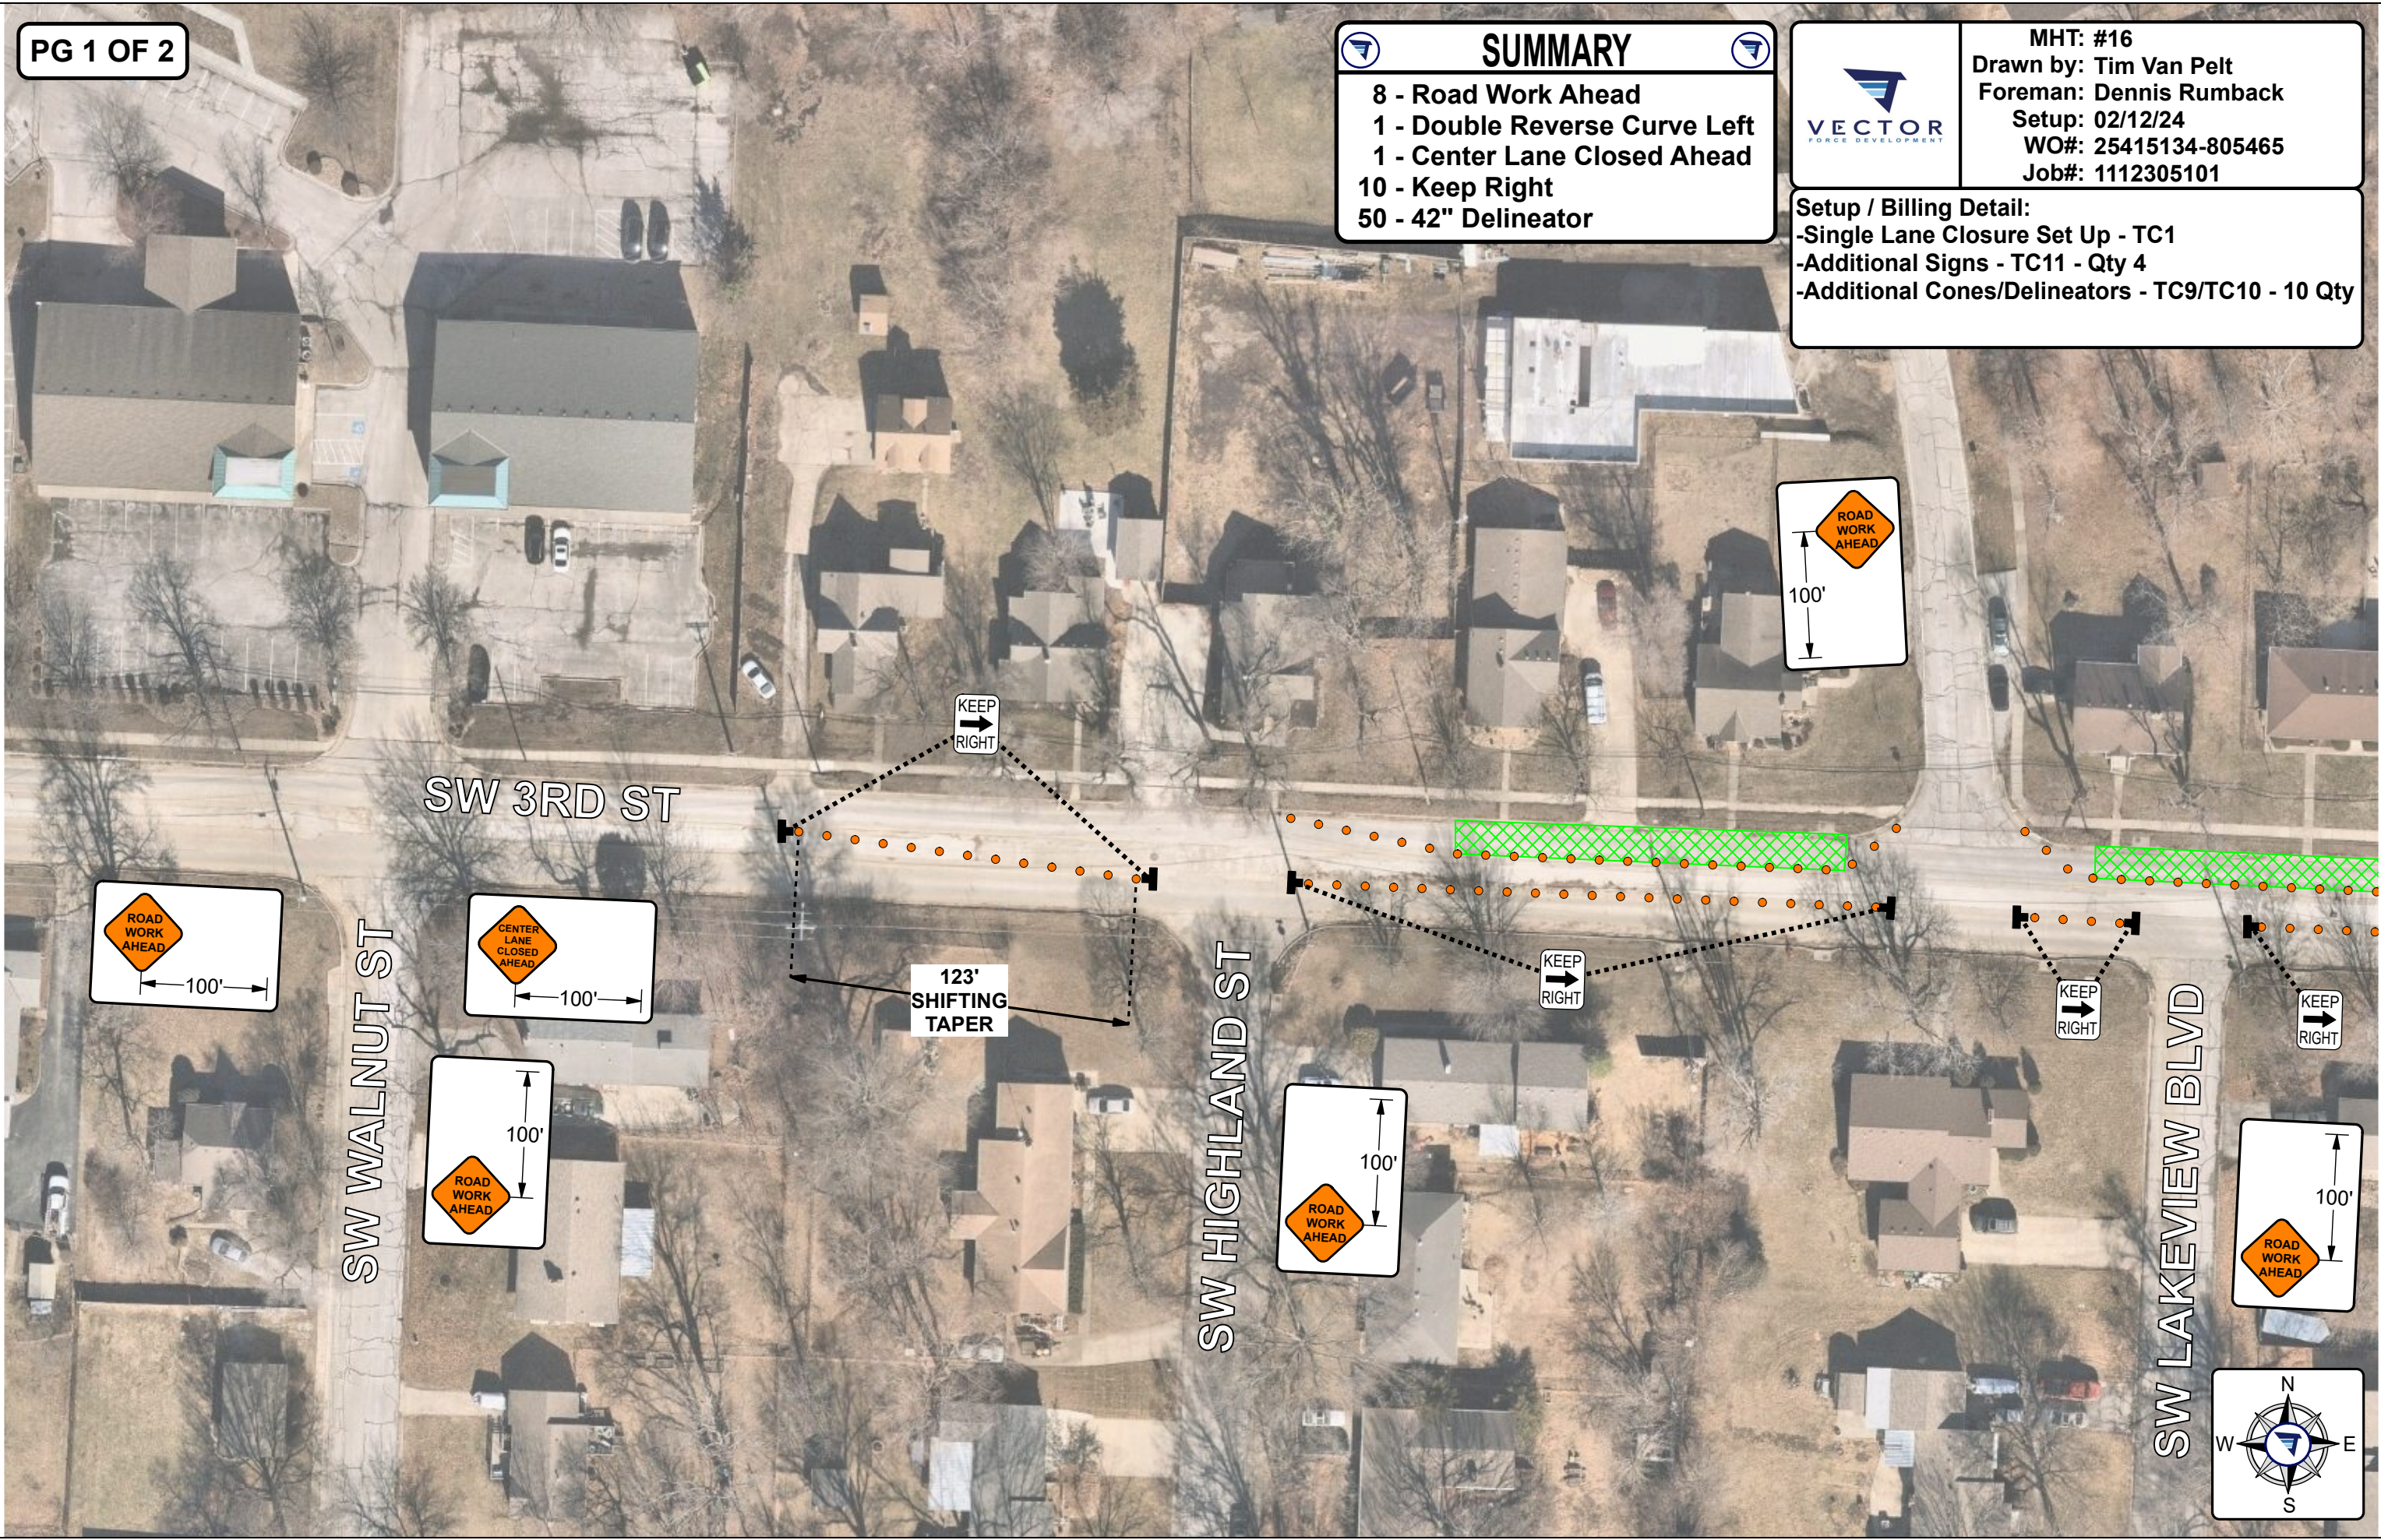



MHT: #16
Drawn by: Tim Van Pelt
Foreman: Dennis Rumback
Setup: 02/12/24
WO#: 25415134-805465
Job#: 1112305101

Setup / Billing Detail:

- Single Lane Closure Set Up - TC1
- Additional Signs - TC11 - Qty 4
- Additional Cones/Delineators - TC9/TC10 - 10 Qty

