



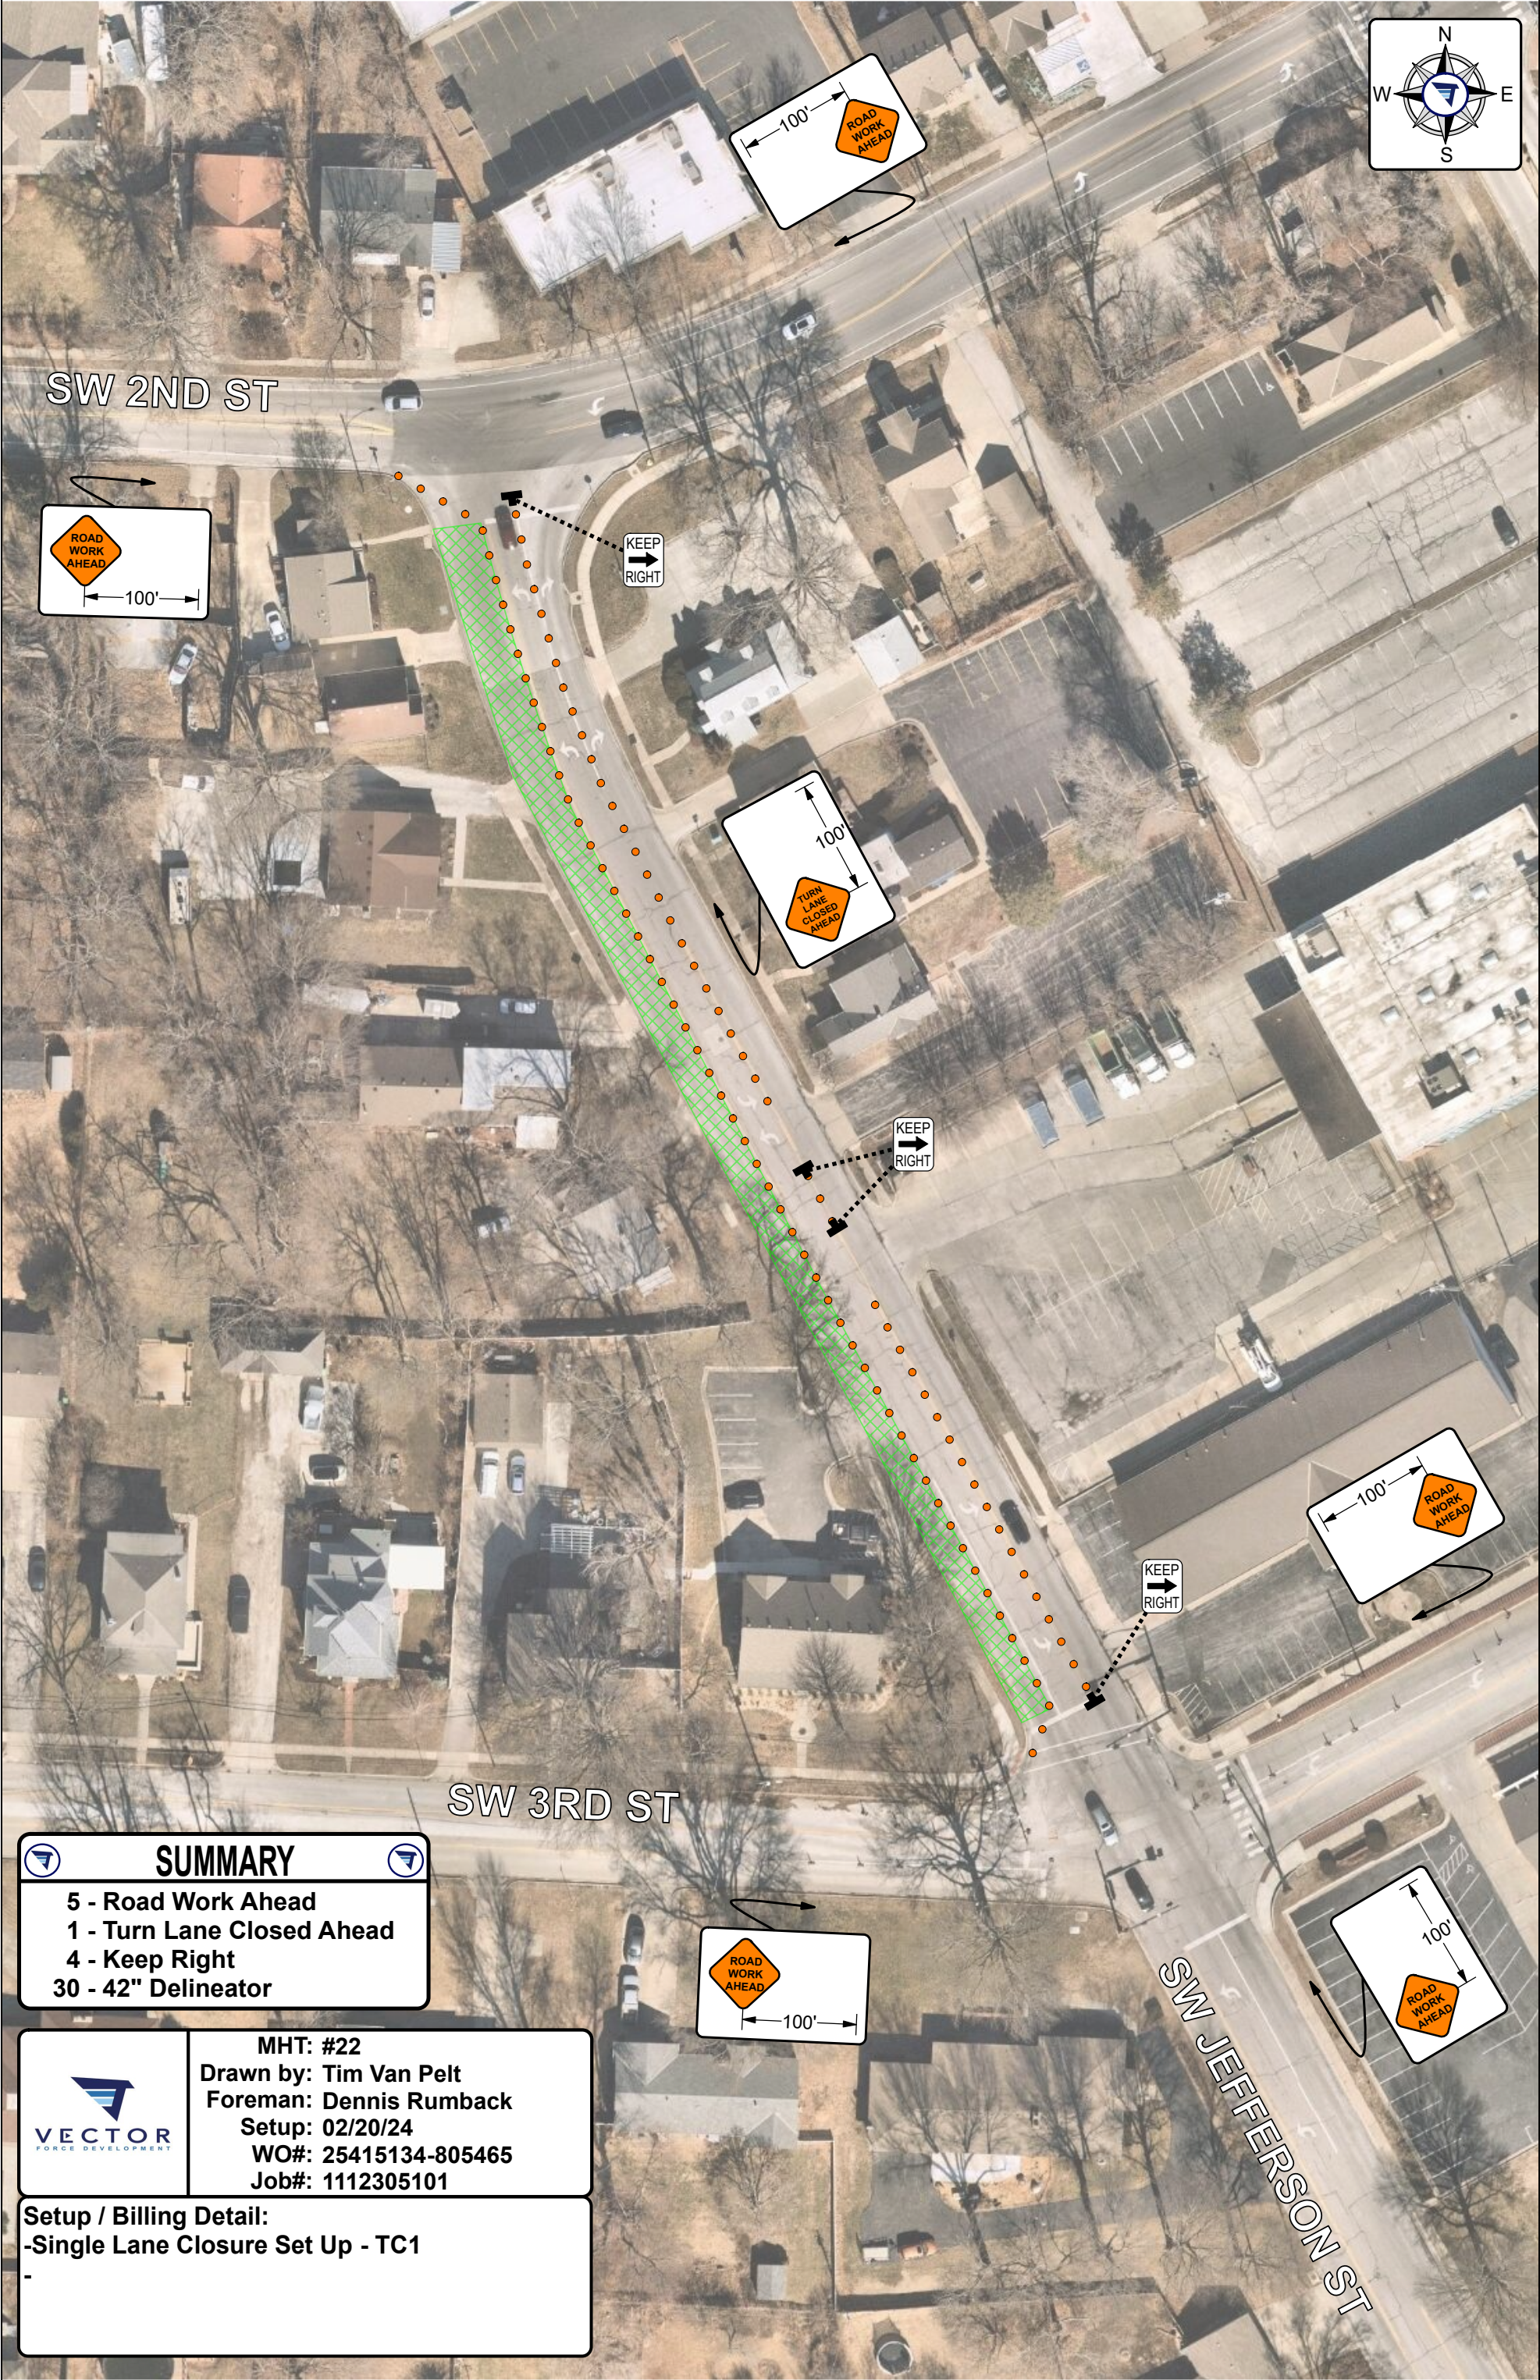

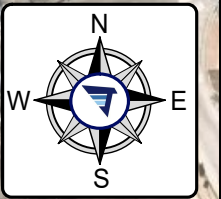

SUMMARY

- 5 - Road Work Ahead
- 1 - Turn Lane Closed Ahead
- 4 - Keep Right
- 30 - 42" Delineator





MHT: #22
Drawn by: Tim Van Pelt
Foreman: Dennis Rumback
Setup: 02/20/24
WO#: 25415134-805465
Job#: 1112305101

Setup / Billing Detail:
-Single Lane Closure Set Up - TC1