
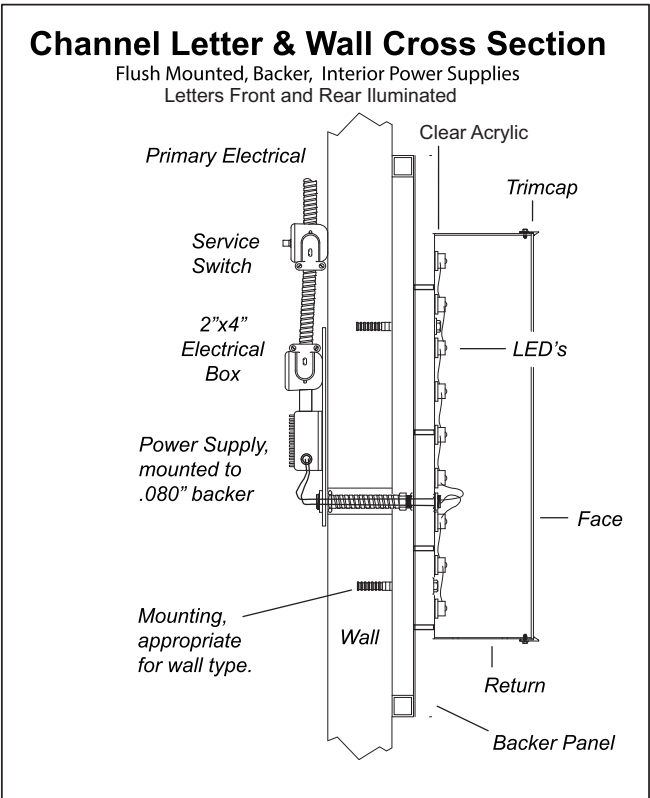



WALL AREA: 737.5 Sq Ft.
SIGN HEIGHT: 4'- 5 3/4"
SIGN WIDTH: 11'- 6 1/2"
SIGN AREA: 51.7 Sq. Ft. - 7.01%

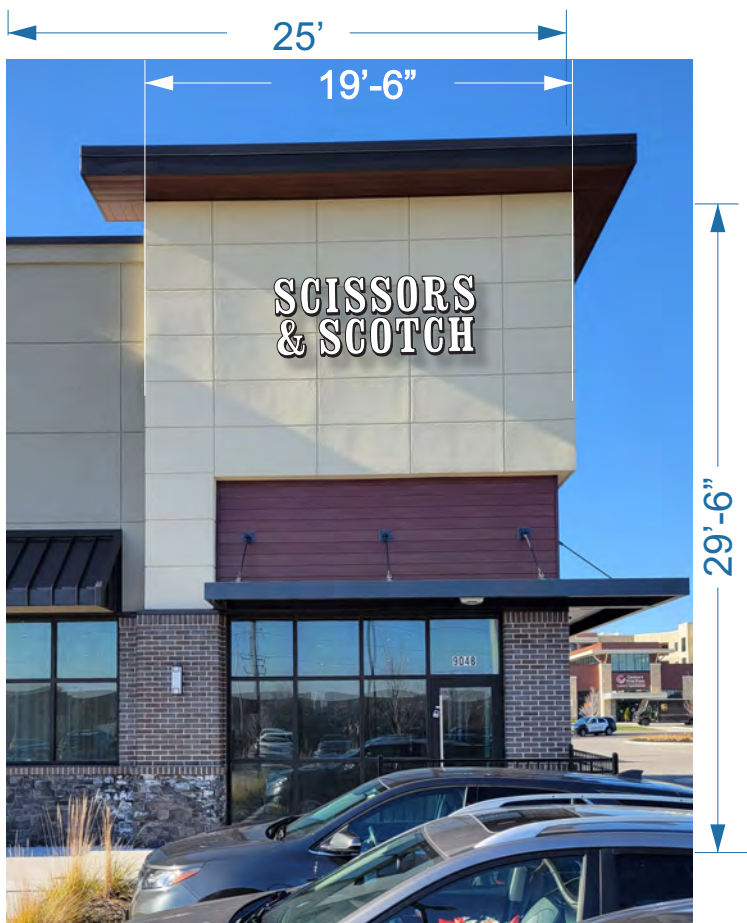


CHANNEL LETTERS - FACE AND REAR ILLUMINATION PIN-MOUNTED ON BLDG :

- 4" Deep Fabricated .040 Aluminum Letter Returns - **BLACK**
- Interiors Painted Light Enhancement White with Clear Lexan backs
- Pin-mount letters 1.5" off building surface.
- 1" Jewelite Trim Cap Retainer - **BLACK**
- LED Illumination Module- **WHITE**
- 3/16" Thick Plex/Polycarbonate Face- **#7328 WHITE PLEX**
- Low Voltage Electronic Transformer remote-mounted on wall interior
- Visible Cut-Off Switch
- 1/4" Weep Holes


SCALE: 3/32" = 1'

 <p>View Sign & Light 10935 Kaw Drive Edwardsville, KS 66111 913 / 529.2010</p>	<p>SCISSORS & SCOTCH</p> <p>Location: 9048 NW Pryor Rd Lee's Summit MO 64081</p>	<p>1/03/24 Last Revision: 2/02/24</p> <p>Drawing #: Scissors and Scotch LeesSummit 0124</p>	<p>• Client Approval</p> <p>• Landlord Approval</p>	<p>Sales Rep: DV Designer: MAP</p> <p>MEMBER INTERNATIONAL SIGN ASSOCIATION UL LISTED</p>
---	--	---	---	---

Channel letters pin-mounted to bldg, face & back white LED illumination

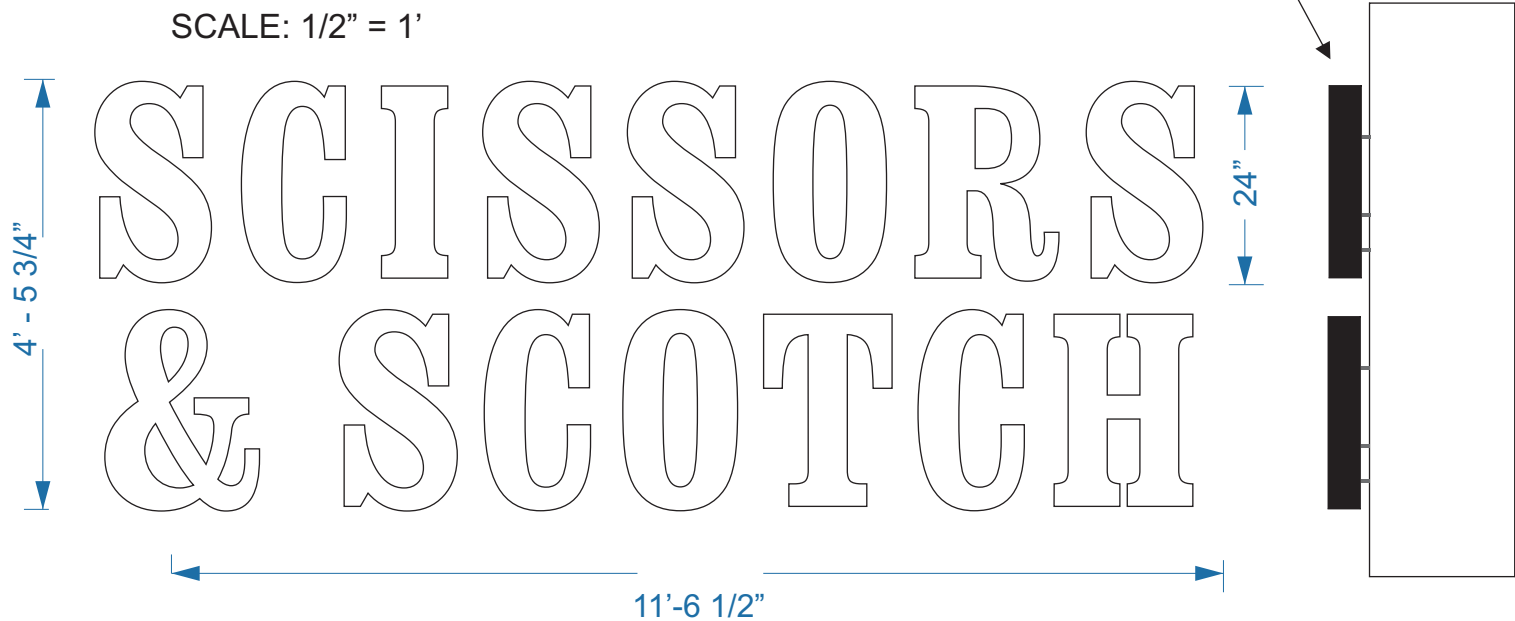


WALL AREA: 629.17 Sq Ft.
SIGN HEIGHT: 4'- 5 3/4"
SIGN WIDTH: 11'- 6 1/2"
SIGN AREA: 51.7 Sq. Ft. - 8.22%

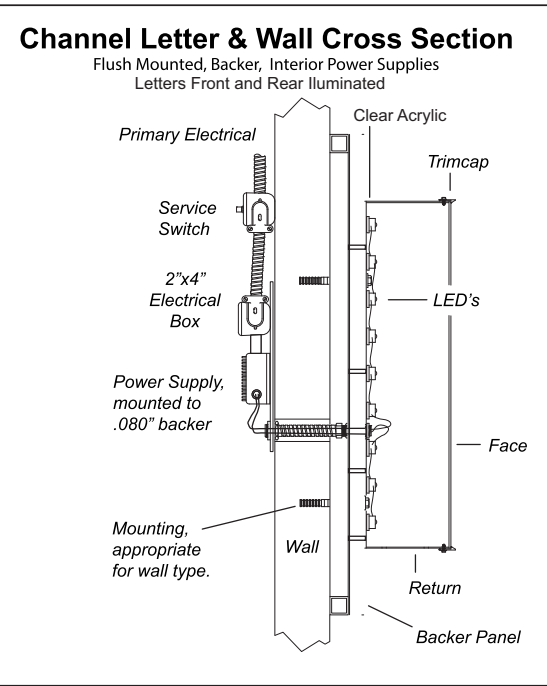


CHANNEL LETTERS - FACE AND REAR ILLUMINATION
PIN-MOUNTED ON BLDG :

- 4" Deep Fabricated .040 Aluminum Letter Returns - **BLACK**
- Interiors Painted Light Enhancement White with Clear Lexan backs
- Pin-mount letters 1.5" off building surface.
- 1" Jewelite Trim Cap Retainer - **BLACK**
- LED Illumination Module- **WHITE**
- 3/16" Thick Plex/Polycarbonate Face- **#7328 WHITE PLEX**
- Low Voltage Electronic Transformer remote-mounted on wall interior
- Visible Cut-Off Switch - 1/4" Weep Holes

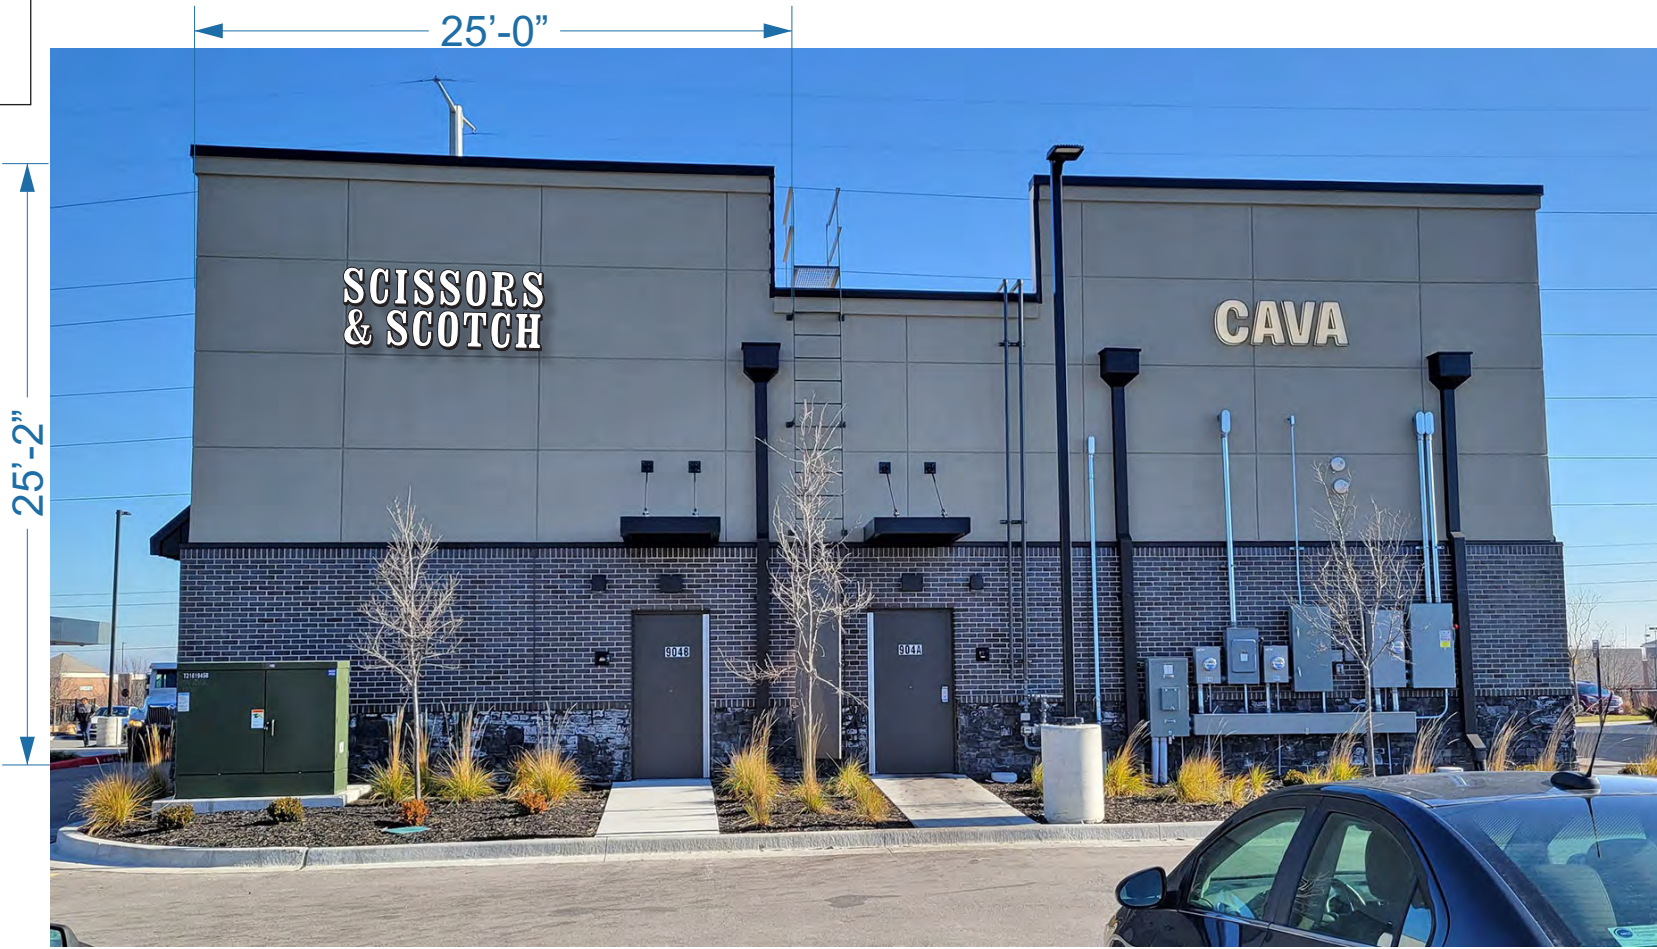

SCALE: 3/32" = 1'

 <p>View Sign & Light 10935 Kaw Drive Edwardsville, KS 66111 913 / 529.2010</p>	<p>SCISSORS & SCOTCH</p> <p>Location: 9048 NW Pryor Rd Lee's Summit MO 64081</p>	<p>1/03/24 Last Revision: 2/02/24</p> <p>Drawing #: Scissors and Scotch LeesSummit 0124</p>	<p>-----</p> <p>Client Approval</p> <p>-----</p> <p>Landlord Approval</p>	<p>Sales Rep: DV Designer: MAP</p> <p>MEMBER INTERNATIONAL SIGN ASSOCIATION</p> <p>UL LISTED</p>
--	--	---	---	--