


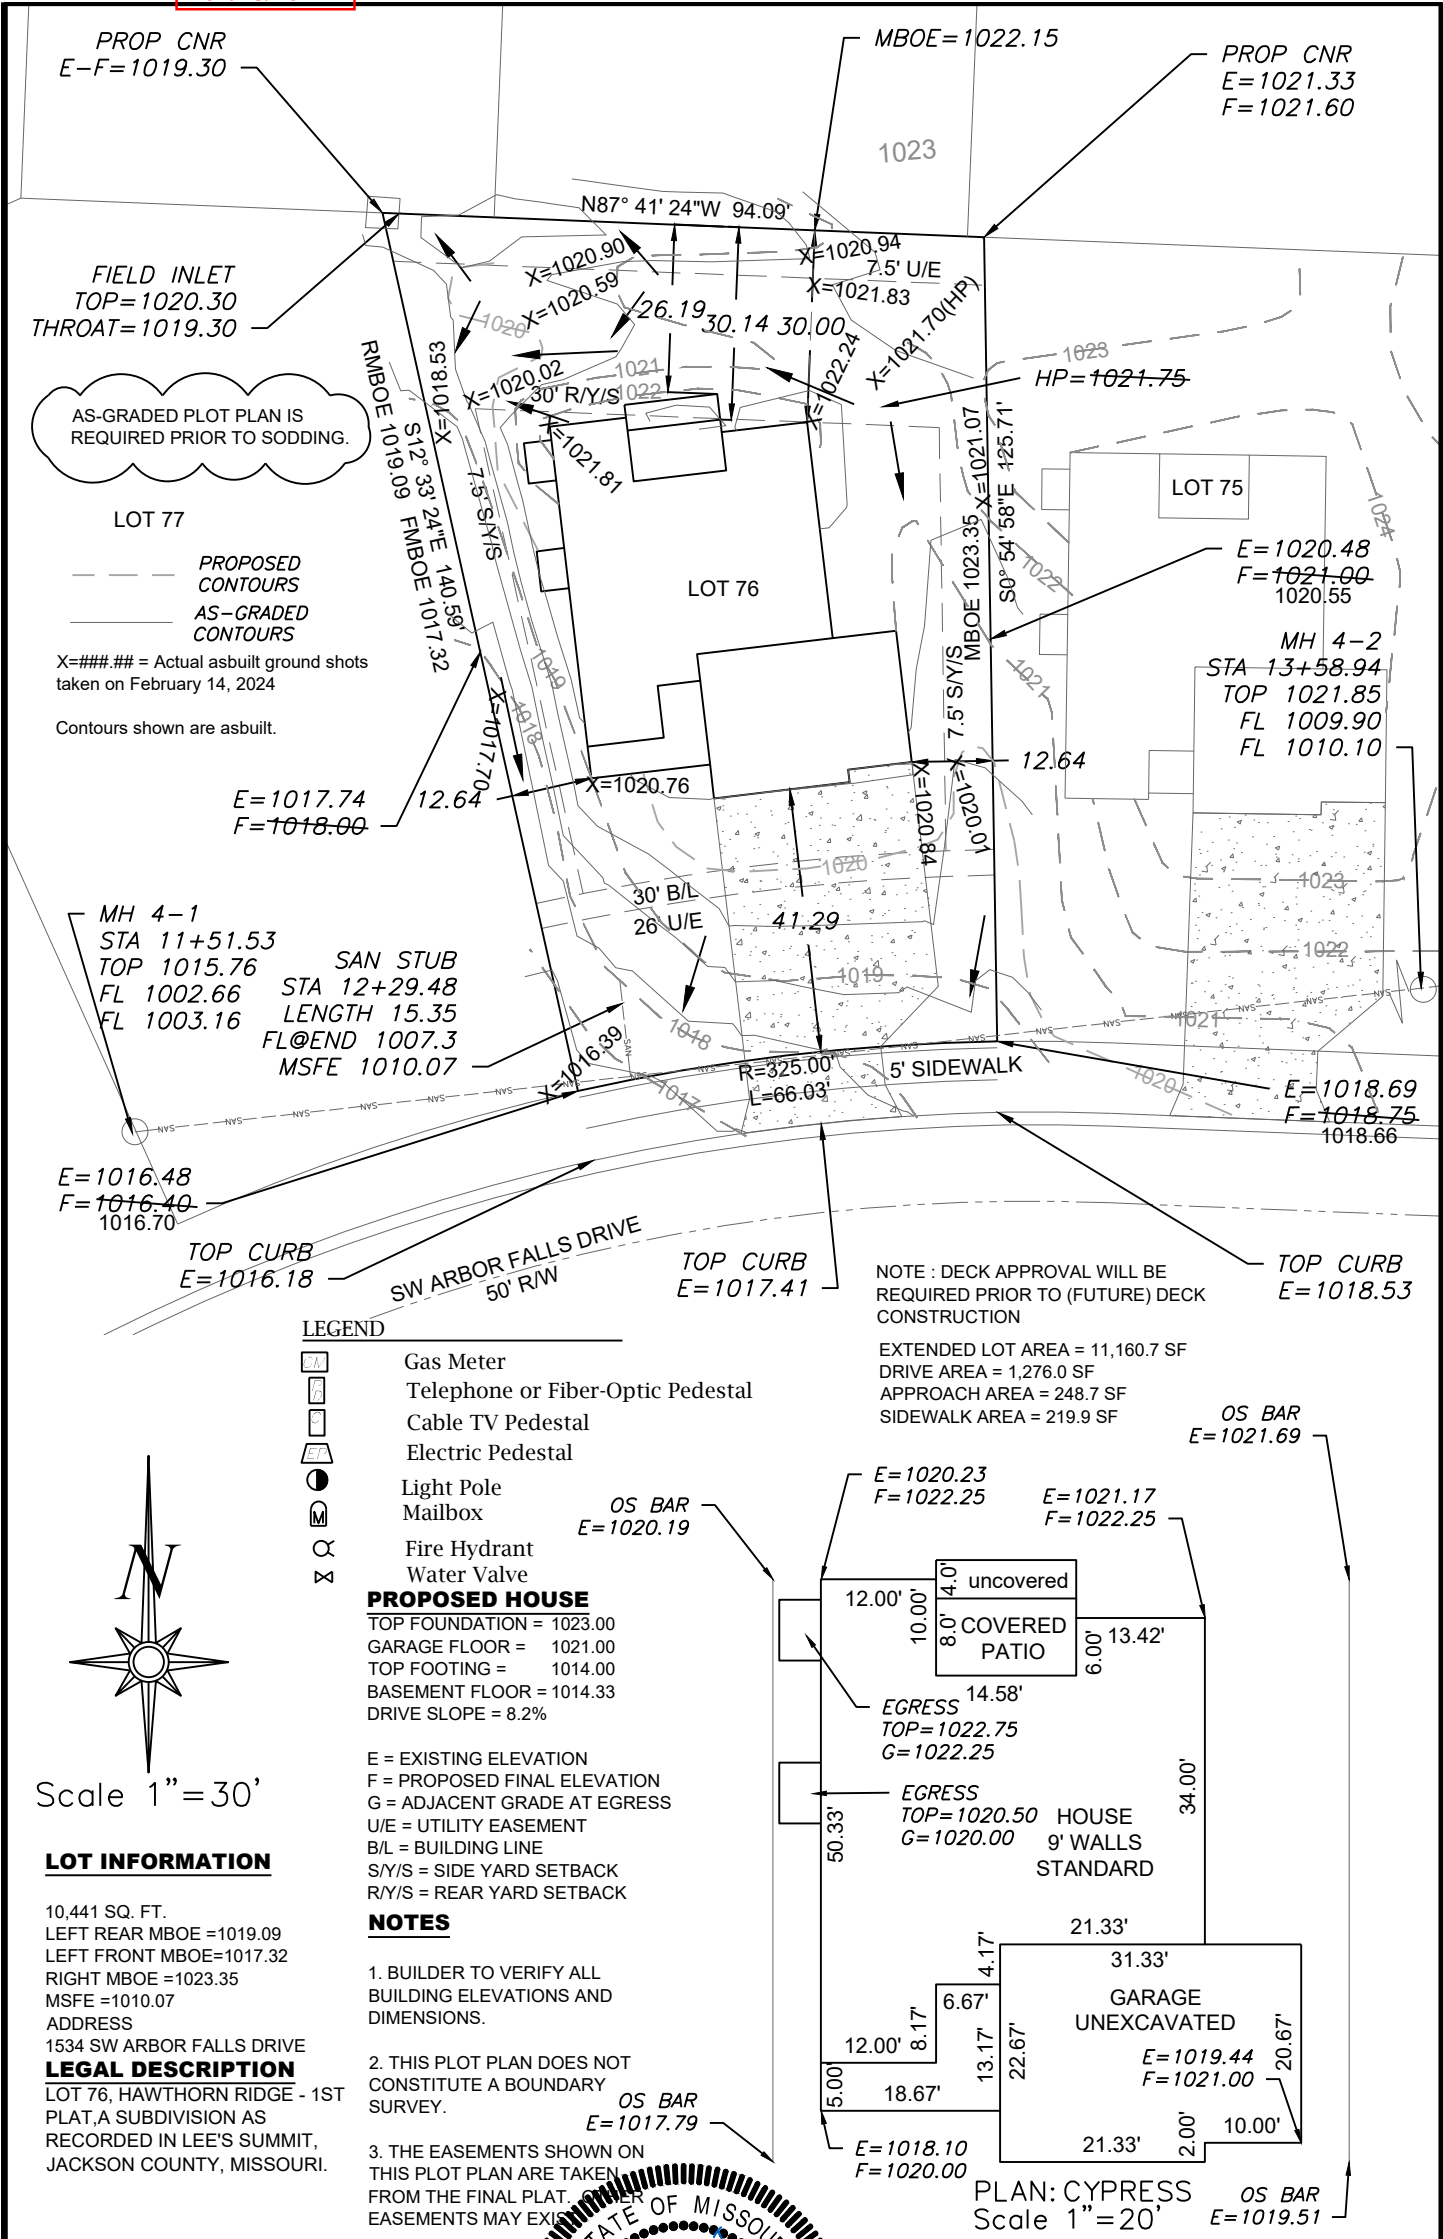

LOT INFORMATION

10,441 SQ. FT.
LEFT REAR MBOE = 1019.09
LEFT FRONT MBOE = 1017.32
RIGHT MBOE = 1023.35
MSFE = 1010.07
ADDRESS
1534 SW ARBOR FALLS DRIVE

LEGAL DESCRIPTION

LOT 76, HAWTHORN RIDGE - 1ST
PLAT, A SUBDIVISION AS
RECORDED IN LEE'S SUMMIT,
JACKSON COUNTY, MISSOURI.

PROPOSED HOUSE


TOP FOUNDATION = 1023.00
GARAGE FLOOR = 1021.00
TOP FOOTING = 1014.00
BASEMENT FLOOR = 1014.33
DRIVE SLOPE = 8.2%

E = EXISTING ELEVATION
F = PROPOSED FINAL ELEVATION
G = ADJACENT GRADE AT EGRESS
U/E = UTILITY EASEMENT
B/L = BUILDING LINE
S/Y/S = SIDE YARD SETBACK
R/Y/S = REAR YARD SETBACK


NOTES

1. BUILDER TO VERIFY ALL BUILDING ELEVATIONS AND DIMENSIONS.
2. THIS PLOT PLAN DOES NOT CONSTITUTE A BOUNDARY SURVEY.
3. THE EASEMENTS SHOWN ON THIS PLOT PLAN ARE TAKEN FROM THE FINAL PLAT. OTHER EASEMENTS MAY EXIST.

NOTE: DECK APPROVAL WILL BE REQUIRED PRIOR TO (FUTURE) DECK CONSTRUCTION
EXTENDED LOT AREA = 11,160.7 SF
DRIVE AREA = 1,276.0 SF
APPROACH AREA = 248.7 SF
SIDEWALK AREA = 219.9 SF

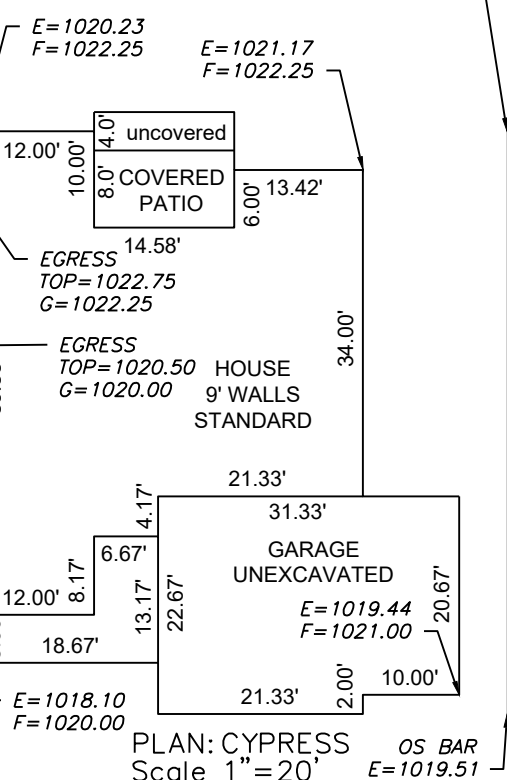

ENGINEERING SOLUTIONS
ENGINEERING & SURVEYING
50 SE 30TH STREET
LEE'S SUMMIT, MO 64082
P: (816) 623-9888 F: (816) 623-9849
WWW.ENGINEERINGSOLUTIONSKC.COM

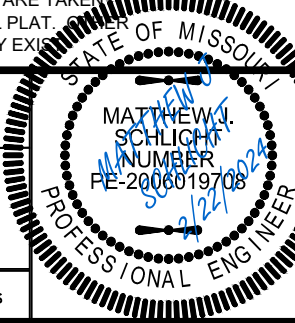

AS-GRADED PLOT PLAN - LOT 76

HAWTHORN RIDGE - 1ST PLAT
LEE'S SUMMIT, JACKSON COUNTY, MISSOURI

SUMMIT HOMES
120 SE 30TH STREET
LEE'S SUMMIT, MO, 64082

PROJECT NO.	FILE NAME	DATE	SHEET	OF
1	LOT 76, HAWTHORN RIDGE	12/17/21	1	1