

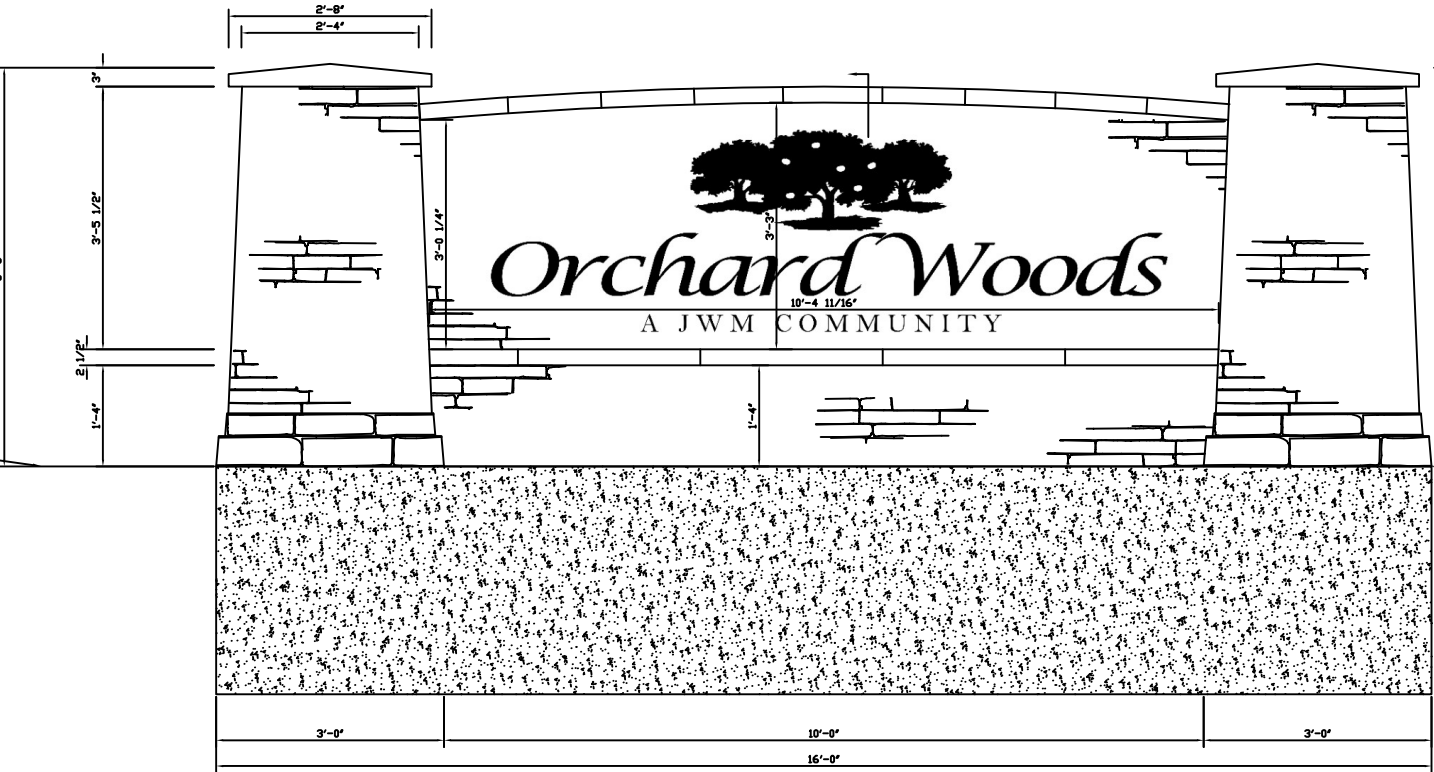


COLUMN MONUMENT

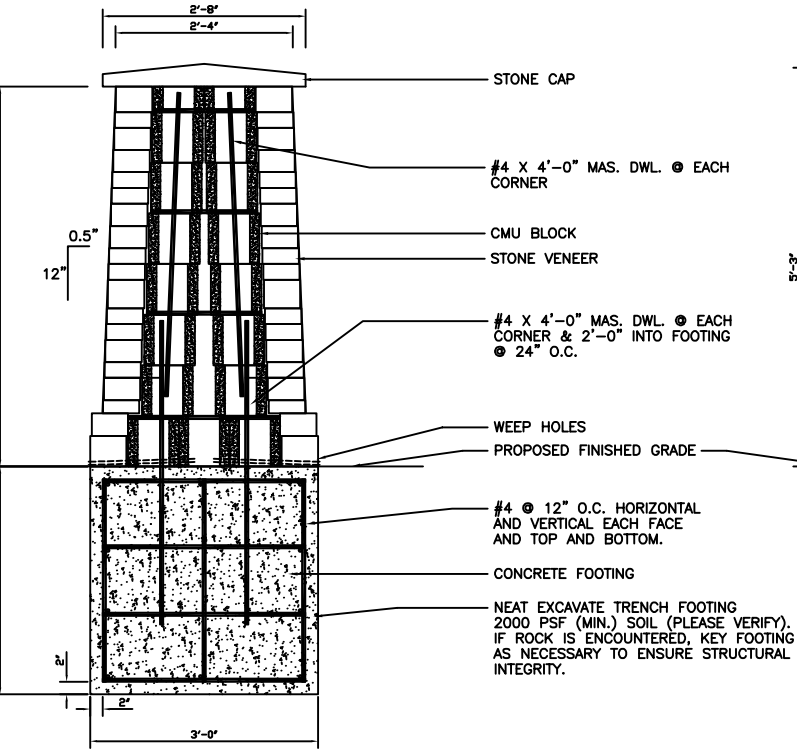

MAIN MONUMENT

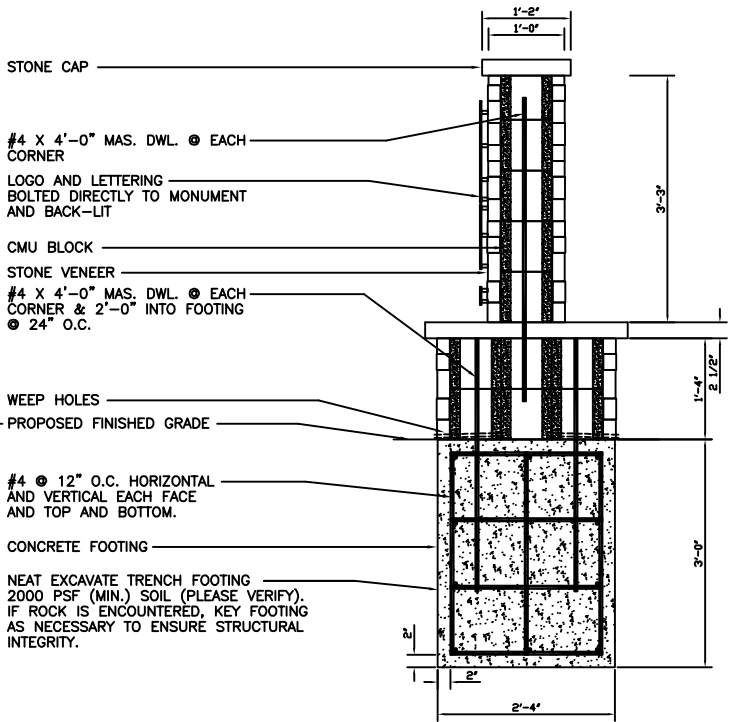

SECTION