


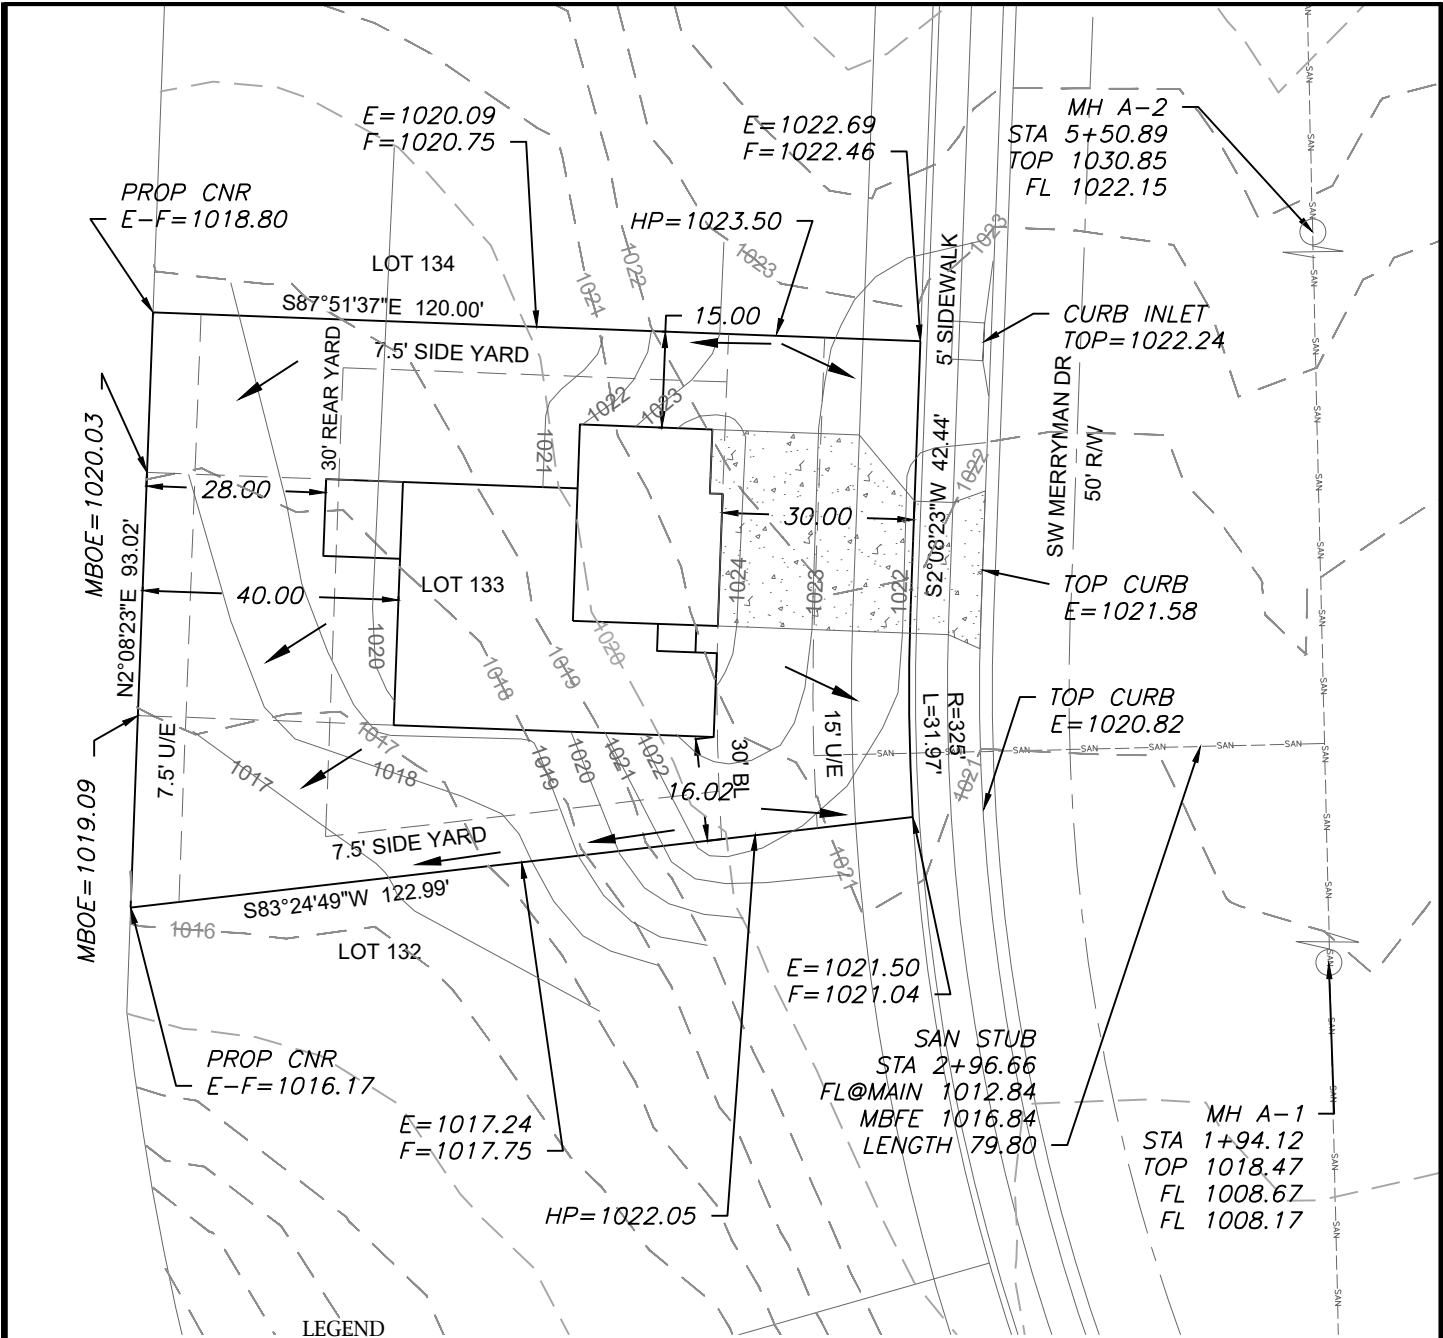

LEGEND

- Gas Meter
- Telephone or Fiber-Optic Pedestal
- Cable TV Pedestal
- Electric Pedestal
- Light Pole
- Mailbox
- Fire Hydrant
- Water Valve


PROPOSED HOUSE

TOP FOUNDATION = 1025.90
GARAGE FLOOR = 1024.20
TOP FOOTING = 1016.90
BASEMENT FLOOR = 1017.23
DRIVE SLOPE = 8.0%

E = EXISTING ELEVATION
F = PROPOSED FINAL ELEVATION
G = ADJACENT GRADE AT EGRESS
U/E = UTILITY EASEMENT
B/L = BUILDING LINE
S/Y/S = SIDE YARD SETBACK
R/Y/S = REAR YARD SETBACK

NOTES

- BUILDER TO VERIFY ALL BUILDING ELEVATIONS AND DIMENSIONS.
- THIS PLOT PLAN DOES NOT CONSTITUTE A BOUNDARY SURVEY.
- THE EASEMENTS SHOWN ON THIS PLOT PLAN ARE TAKEN FROM THE FINAL PLAT. OTHER EASEMENTS MAY EXIST.

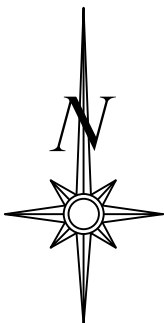


Scale 1"=30'

LOT INFORMATION

10,073.85 SQ. FT.
LEFT MBOE = 1018.35
RIGHT MBOE = 1020.65
MBFE = 1016.84
ADDRESS
1925 SW MERRYMAN DR


LEGAL DESCRIPTION

LOT 133, MANOR AT STONEY CREEK - 4TH PLAT, A SUBDIVISION AS RECORDED IN LEE'S SUMMIT, JACKSON COUNTY, MISSOURI

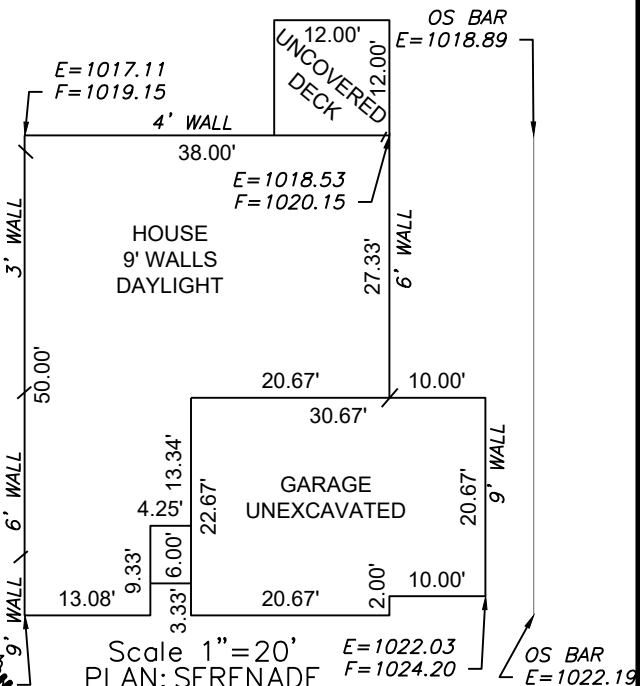

Scale 1"=20'
PLAN: SERENADE

ENGINEERING SOLUTIONS
ENGINEERING & SURVEYING
50 SE 30TH STREET
LEE'S SUMMIT, MO 64082
P:(816) 623-9888 F:(816) 623-9849
WWW.ENGINEERINGSOLUTIONSKC.COM

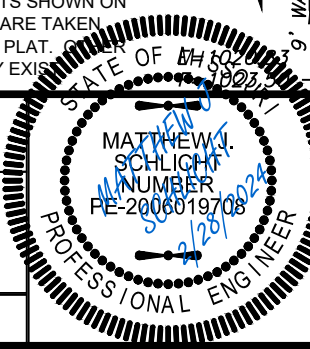

PLOT PLAN - LOT 133				
THE MANOR AT STONEY CREEK - 4TH PLAT LEE'S SUMMIT, JACKSON COUNTY, MISSOURI				
AVITAL PROPERTIES GROUP P.O. BOX 23100 OVERLAND PARK, KS 66283				
PROJECT NO.	FILE NAME	DATE	SHEET	OF
1	LOT 133, MANOR AT STONEY CREEK	2/16/24	1	1
Rev:				

THIS DRAWING IS NOT VALID UNLESS THE SIGNATURE, DATE AND SEAL OF THE ENGINEER WHO SUPERVISED THE PREPARATION OF THIS DRAWING HAS BEEN AFFIXED HERETO.