

DocuSigned by:
Jerome Nyquist
106527CB05C44F2...


2/23/2024



© COPYRIGHT 2022

JFE CONSTRUCTION INC.
1314 SW Market Street
Lee's Summit, MO 64081
v: 816.786.4008
jfeconstruction.com

RELEASE FOR CONSTRUCTION
AS NOTED ON PLANS REVIEW
DEVELOPMENT SERVICES
LEE'S SUMMIT, MISSOURI
03/04/2024 2:57:31

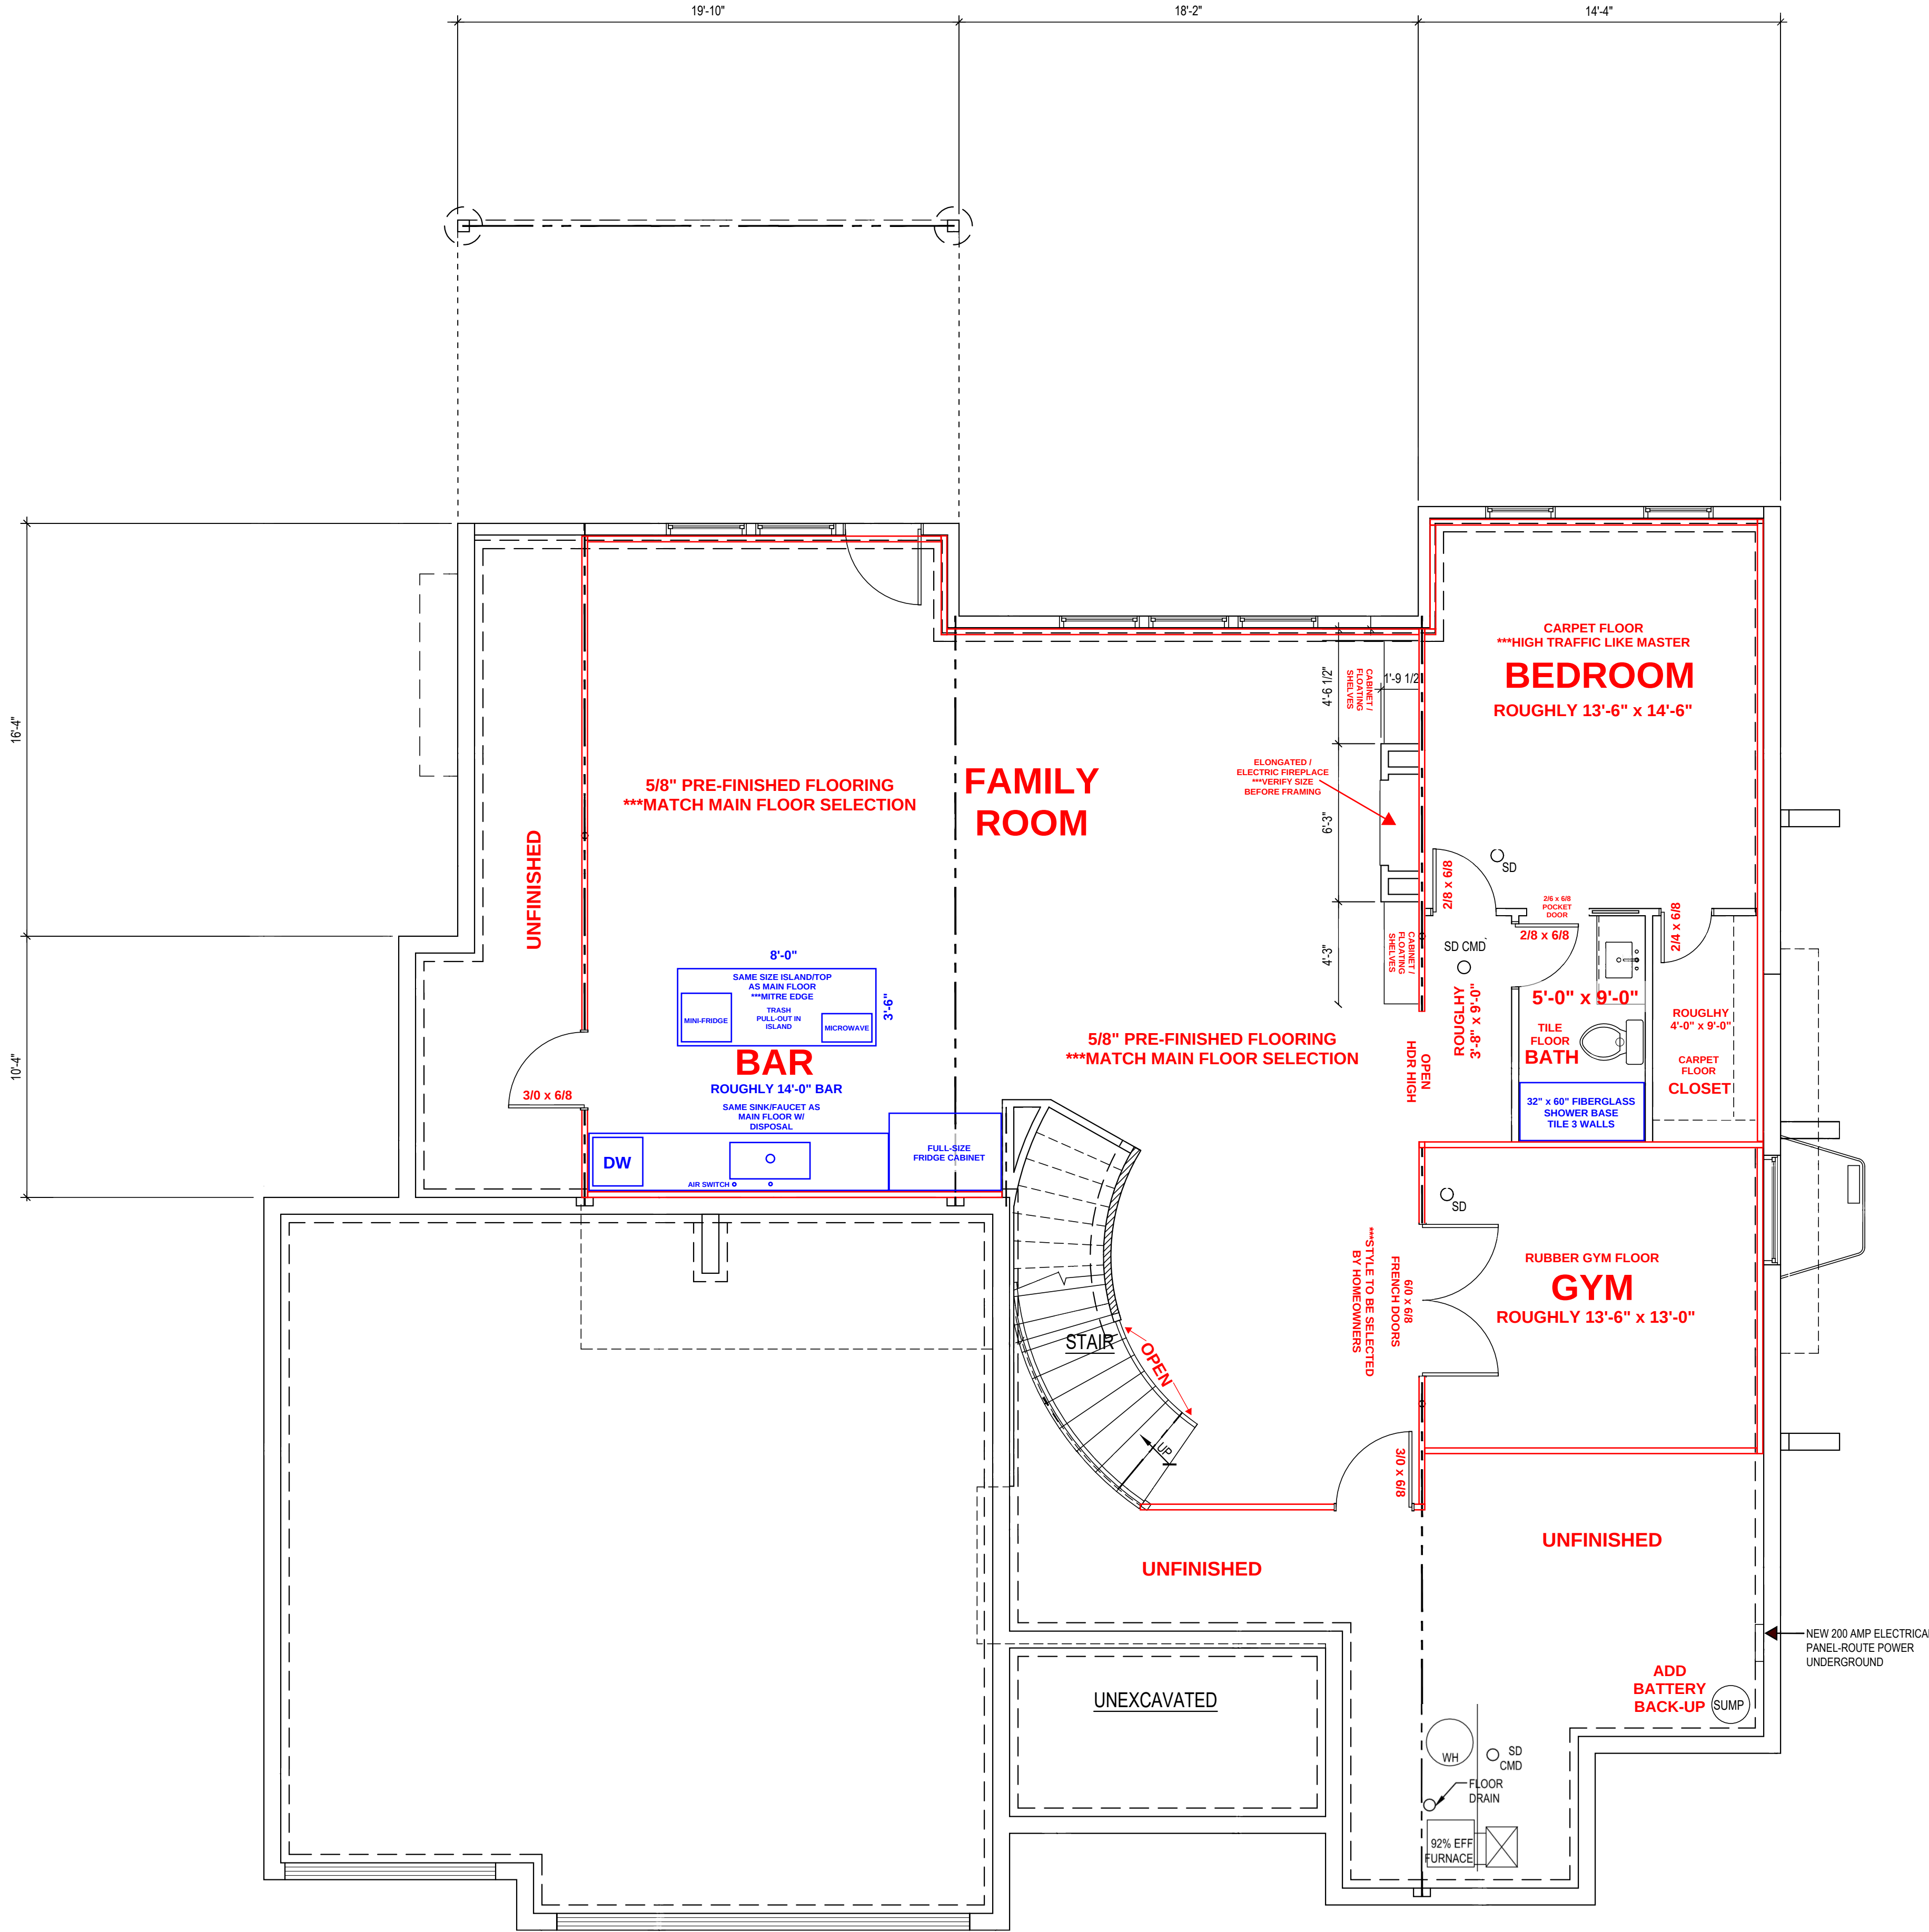

LOWER LEVEL
FINISHED AREA: SF
UNFINISHED:

THE MAPLEWOOD III
NYQUIST FAMILY BASEMENT FINISH
370 NW Patch Court, Lee's Summit, MO
Lot 161 - Woodside Ridge Subdivision