


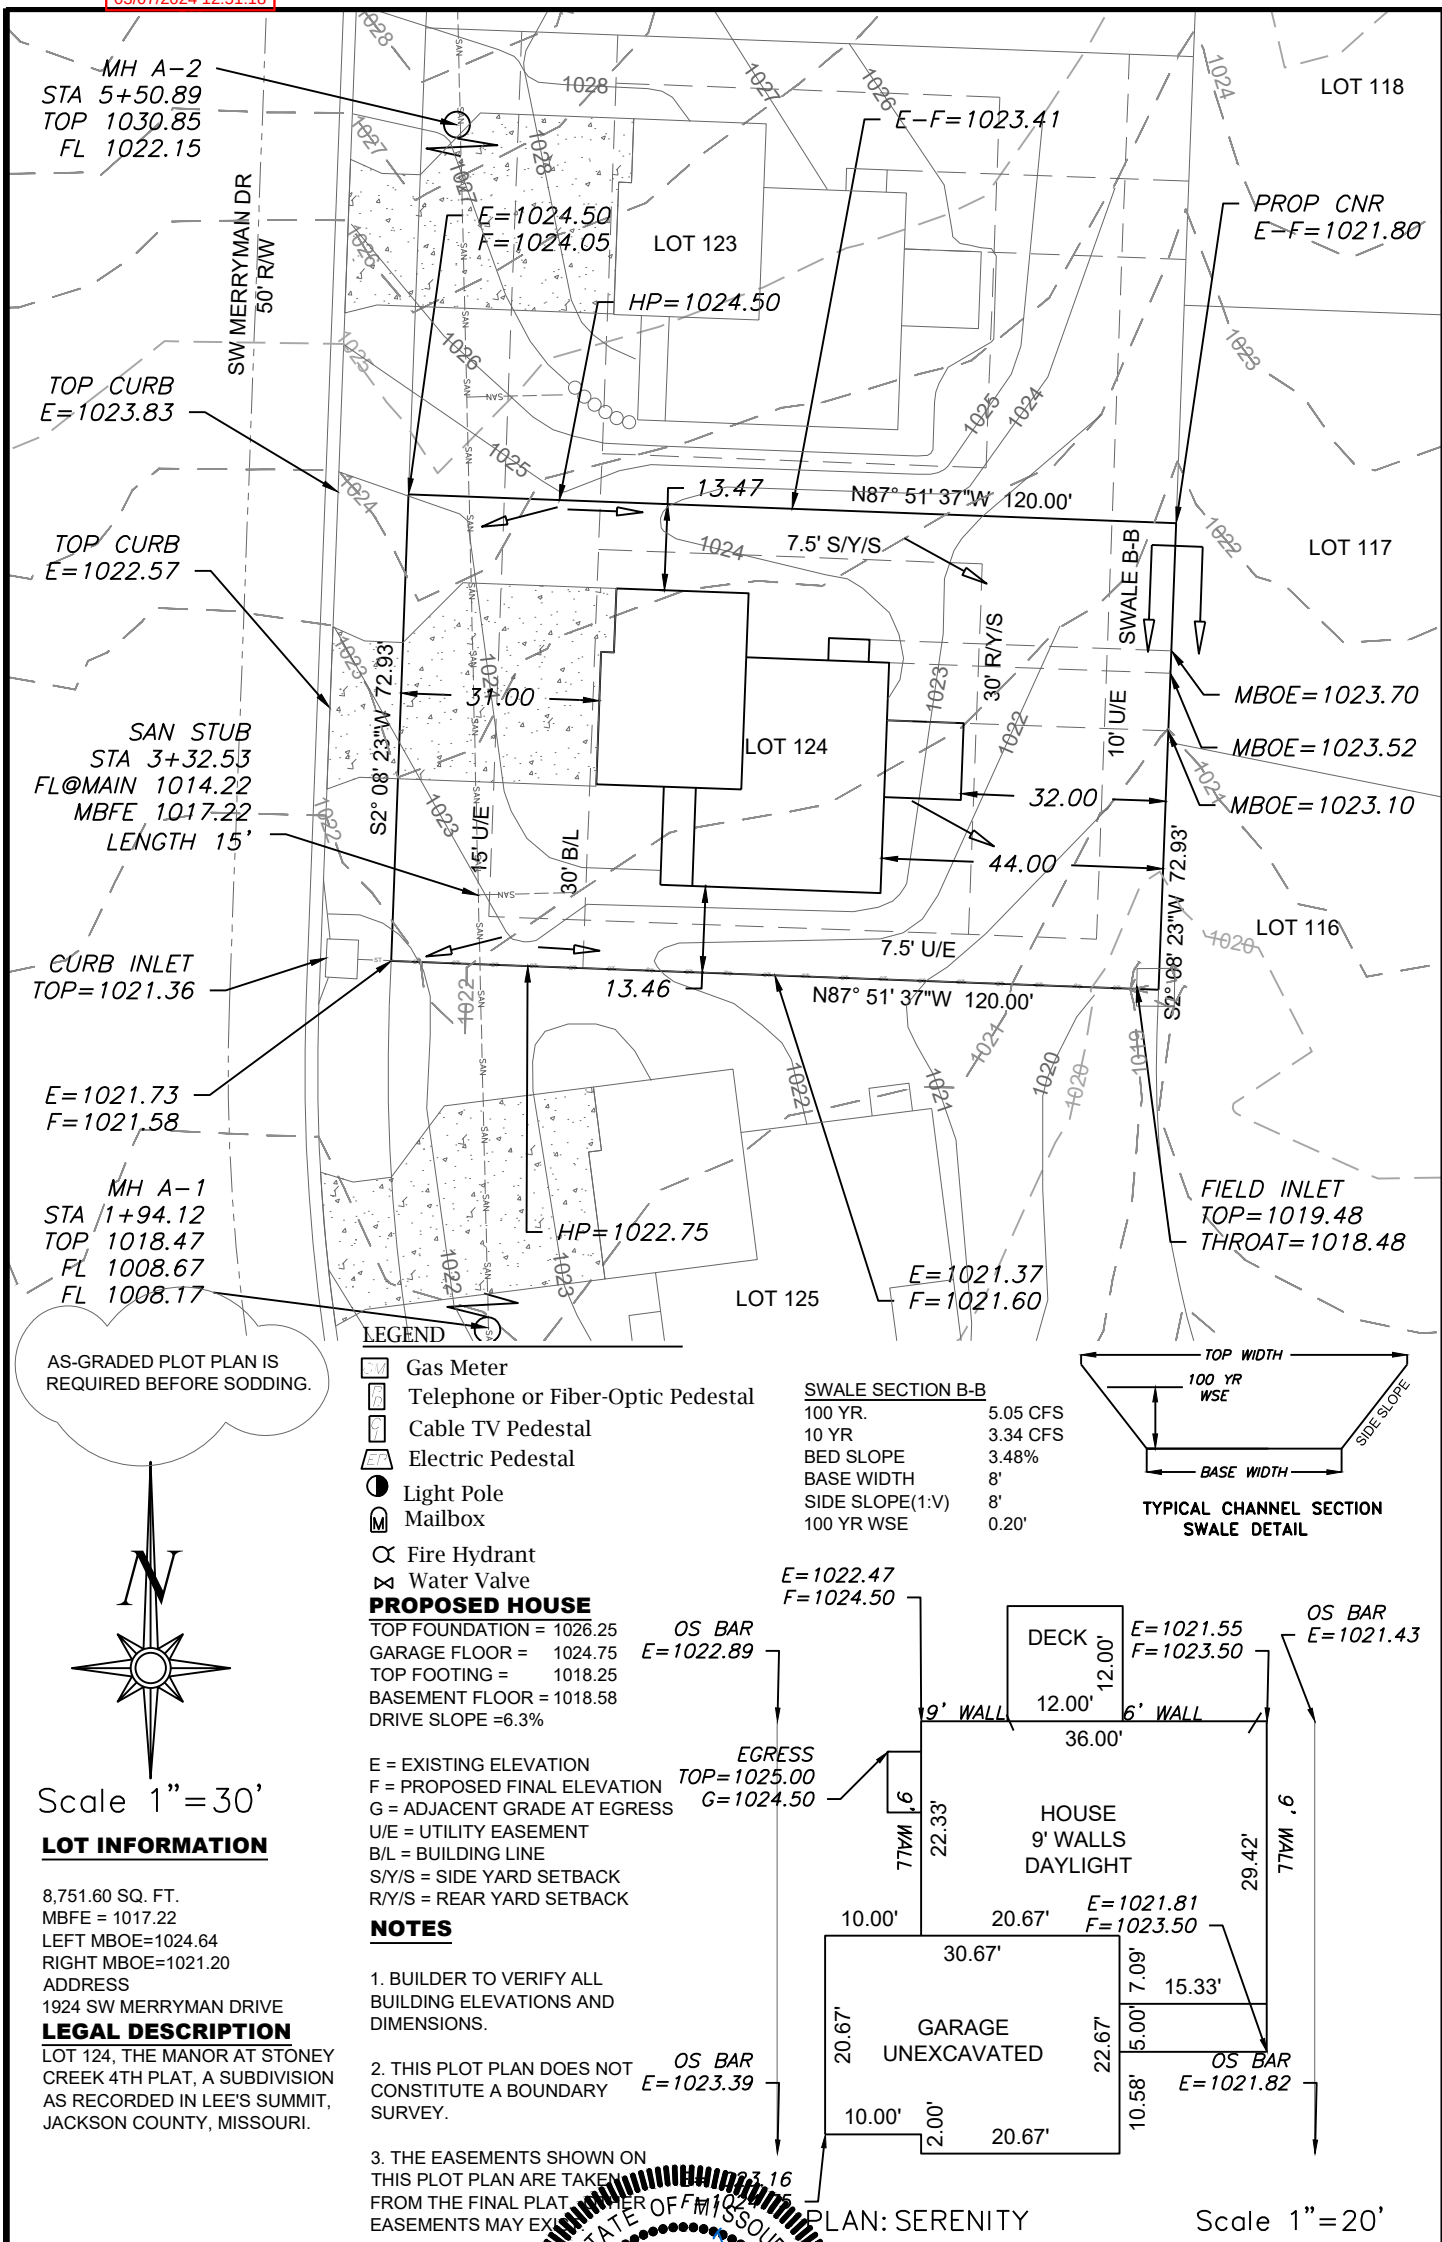

 ENGINEERING — ENGINEERING & SURVEYING — SOLUTIONS 50 SE 30TH STREET LEE'S SUMMIT, MO 64082 P: (816) 623-9888 F: (816) 623-9849 WWW.ENGINEERINGSOLUTIONKC.COM		PLOT PLAN - LOT 124 THE MANOR AT STONEY CREEK 4TH PLAT LEE'S SUMMIT, JACKSON COUNTY, MISSOURI AVITAL PROPERTIES GROUP P.O. BOX 23100 OVERLAND PARK, KS 66283											
		<table border="1" style="width: 100%; border-collapse: collapse;"> <tr> <td style="width: 20%;">PROJECT NO. 1</td> <td style="width: 40%;">FILE NAME LOT 123, 124, MANOR AT STONEY CREEK</td> <td style="width: 15%;">DATE 2/16/24</td> <td style="width: 10%;">SHEET 1</td> <td style="width: 15%;">OF 1</td> </tr> <tr> <td colspan="3">Rev:</td> <td></td> <td></td> </tr> </table>				PROJECT NO. 1	FILE NAME LOT 123, 124, MANOR AT STONEY CREEK	DATE 2/16/24	SHEET 1	OF 1	Rev:		
PROJECT NO. 1	FILE NAME LOT 123, 124, MANOR AT STONEY CREEK	DATE 2/16/24	SHEET 1	OF 1									
Rev:													