


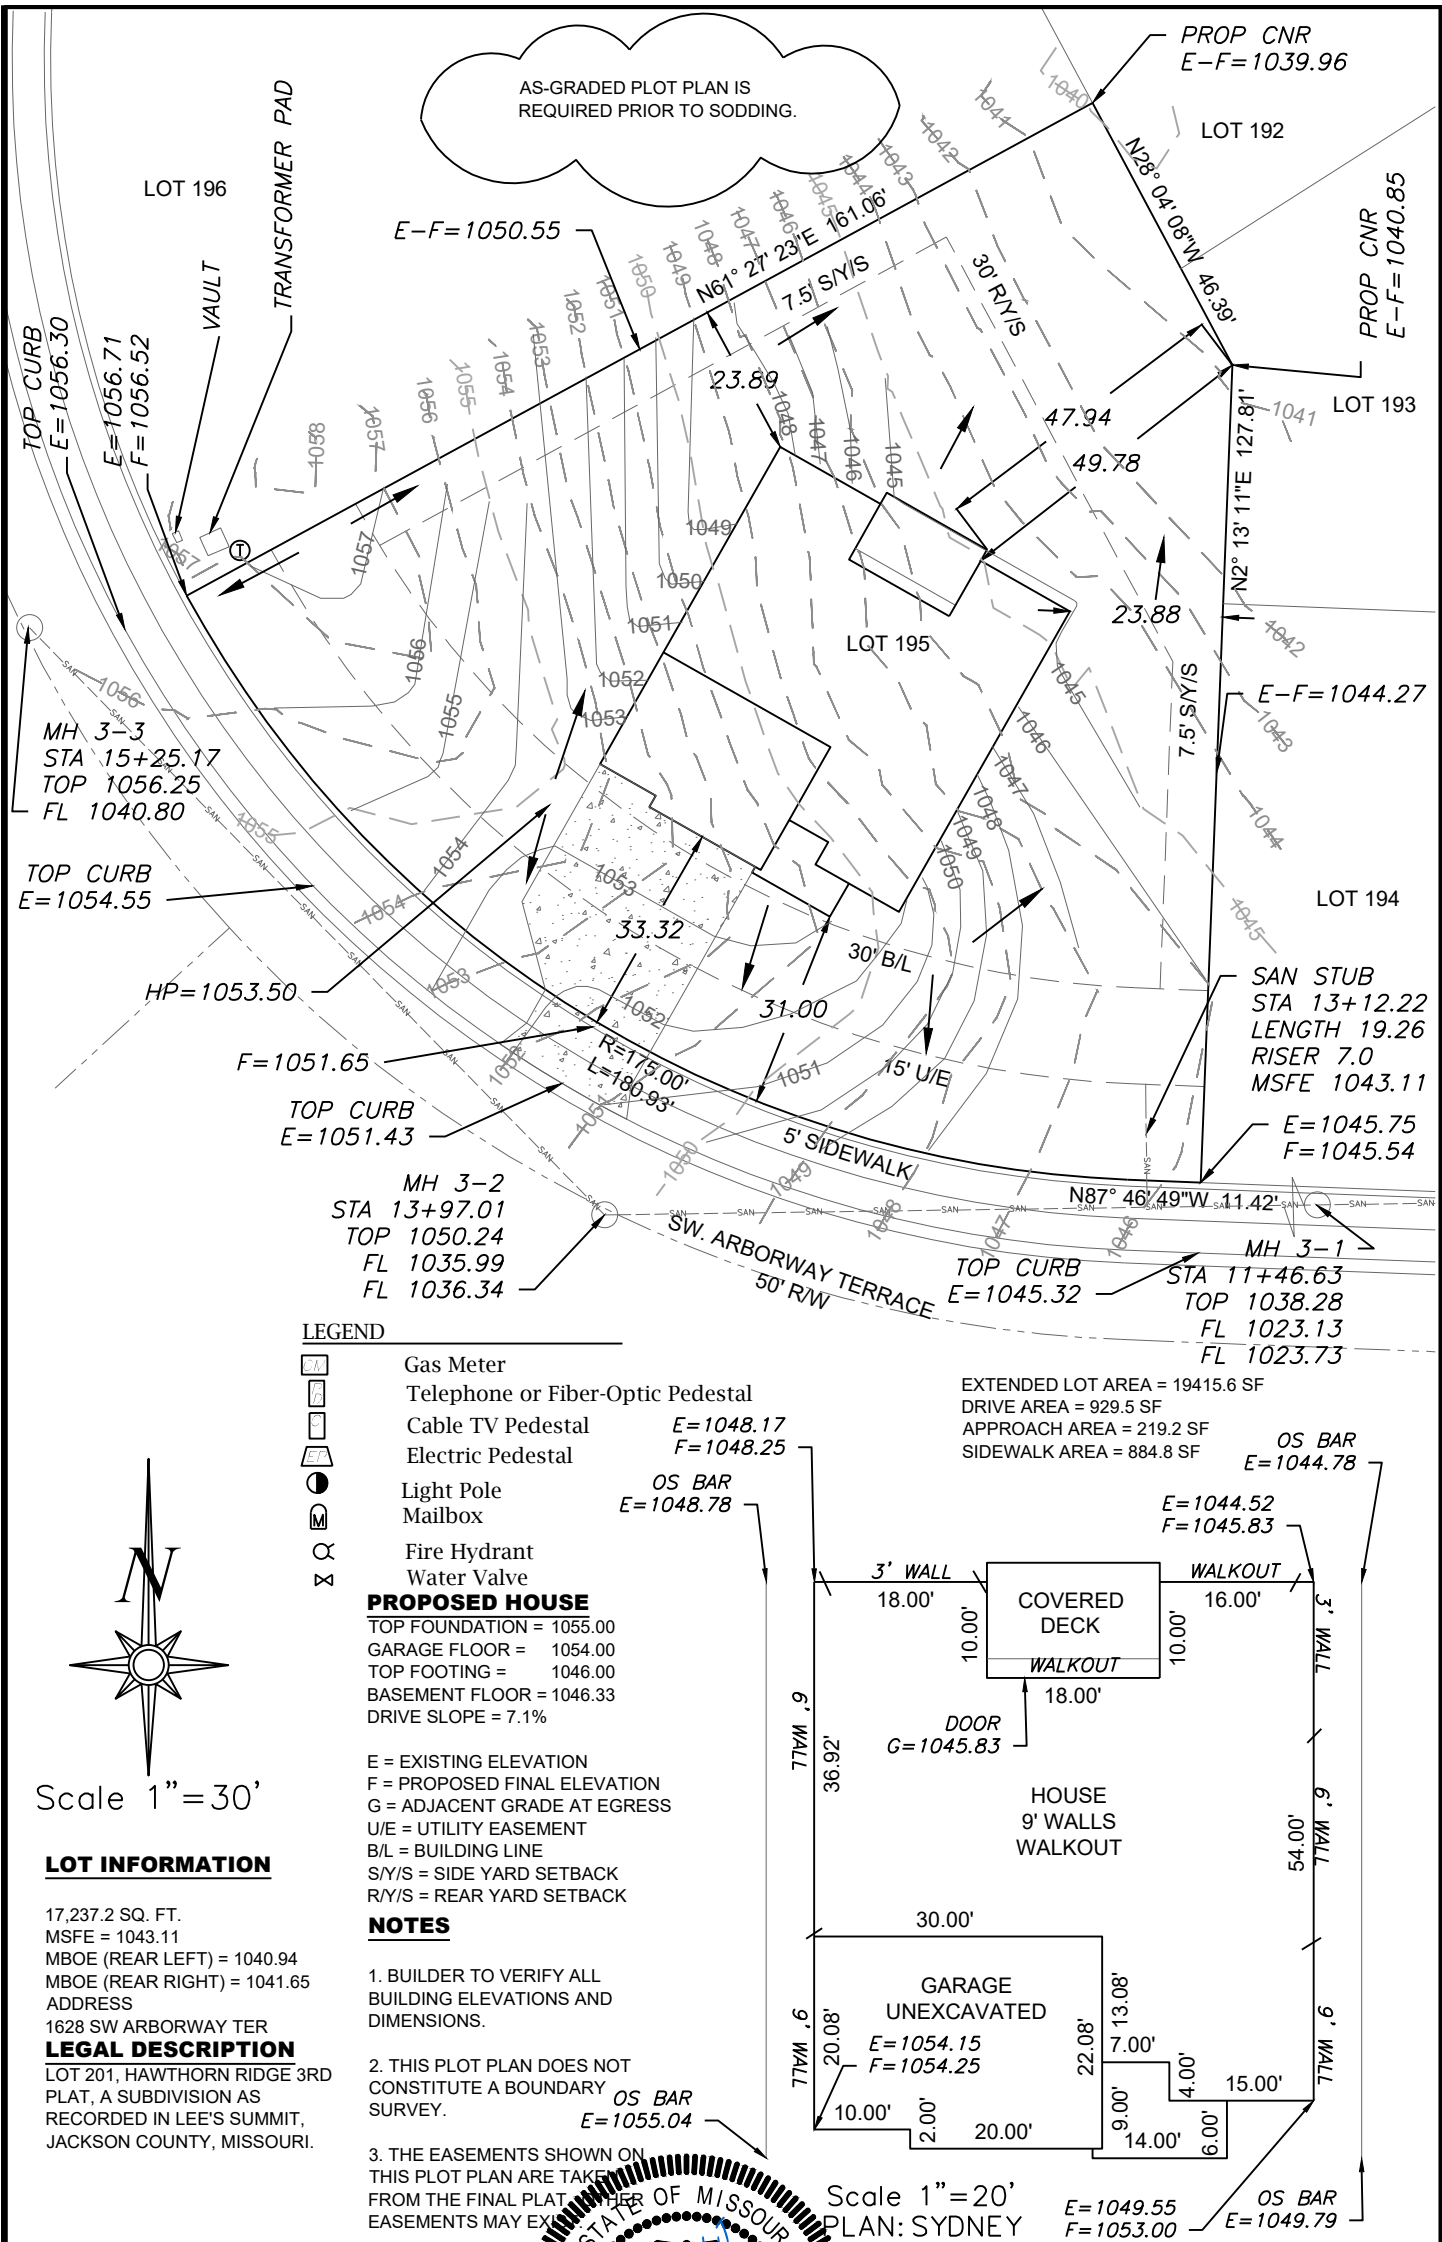

LOT INFORMATION

17,237.2 SQ. FT.
MSFE = 1043.11
MBOE (REAR LEFT) = 1040.94
MBOE (REAR RIGHT) = 1041.65
ADDRESS
1628 SW ARBORWAY TER
LEGAL DESCRIPTION
LOT 201, HAWTHORN RIDGE 3RD
PLAT, A SUBDIVISION AS
RECORDED IN LEE'S SUMMIT,
JACKSON COUNTY, MISSOURI.

ENGINEERING SOLUTIONS

ENGINEERING & SURVEYING

50 SE 30TH STREET
LEE'S SUMMIT, MO 64082
P:(816) 623-9888 F:(816) 623-9849
WWW.ENGINEERINGSOLUTIONSKC.COM

MATTHEW J. SCHLICHT
NUMBER
PE-2006019708
3/17/2024
PROFESSIONAL ENGINEER

PLOT PLAN - LOT 195

HAWTHORN RIDGE 3RD PLAT
LEE'S SUMMIT, JACKSON COUNTY, MISSOURI

SUMMIT HOMES
120 SE 30TH STREET
LEE'S SUMMIT, MO 64082

PROJECT NO.	FILE NAME	DATE	SHEET	OF
1	LOT 195, HAWTHORN RIDGE	1/5/24	1	1

Rev:

THIS DRAWING IS NOT VALID UNLESS THE SIGNATURE, DATE AND SEAL OF THE ENGINEER WHO SUPERVISED THE PREPARATION OF THIS DRAWING HAS BEEN AFFIXED HERETO.