


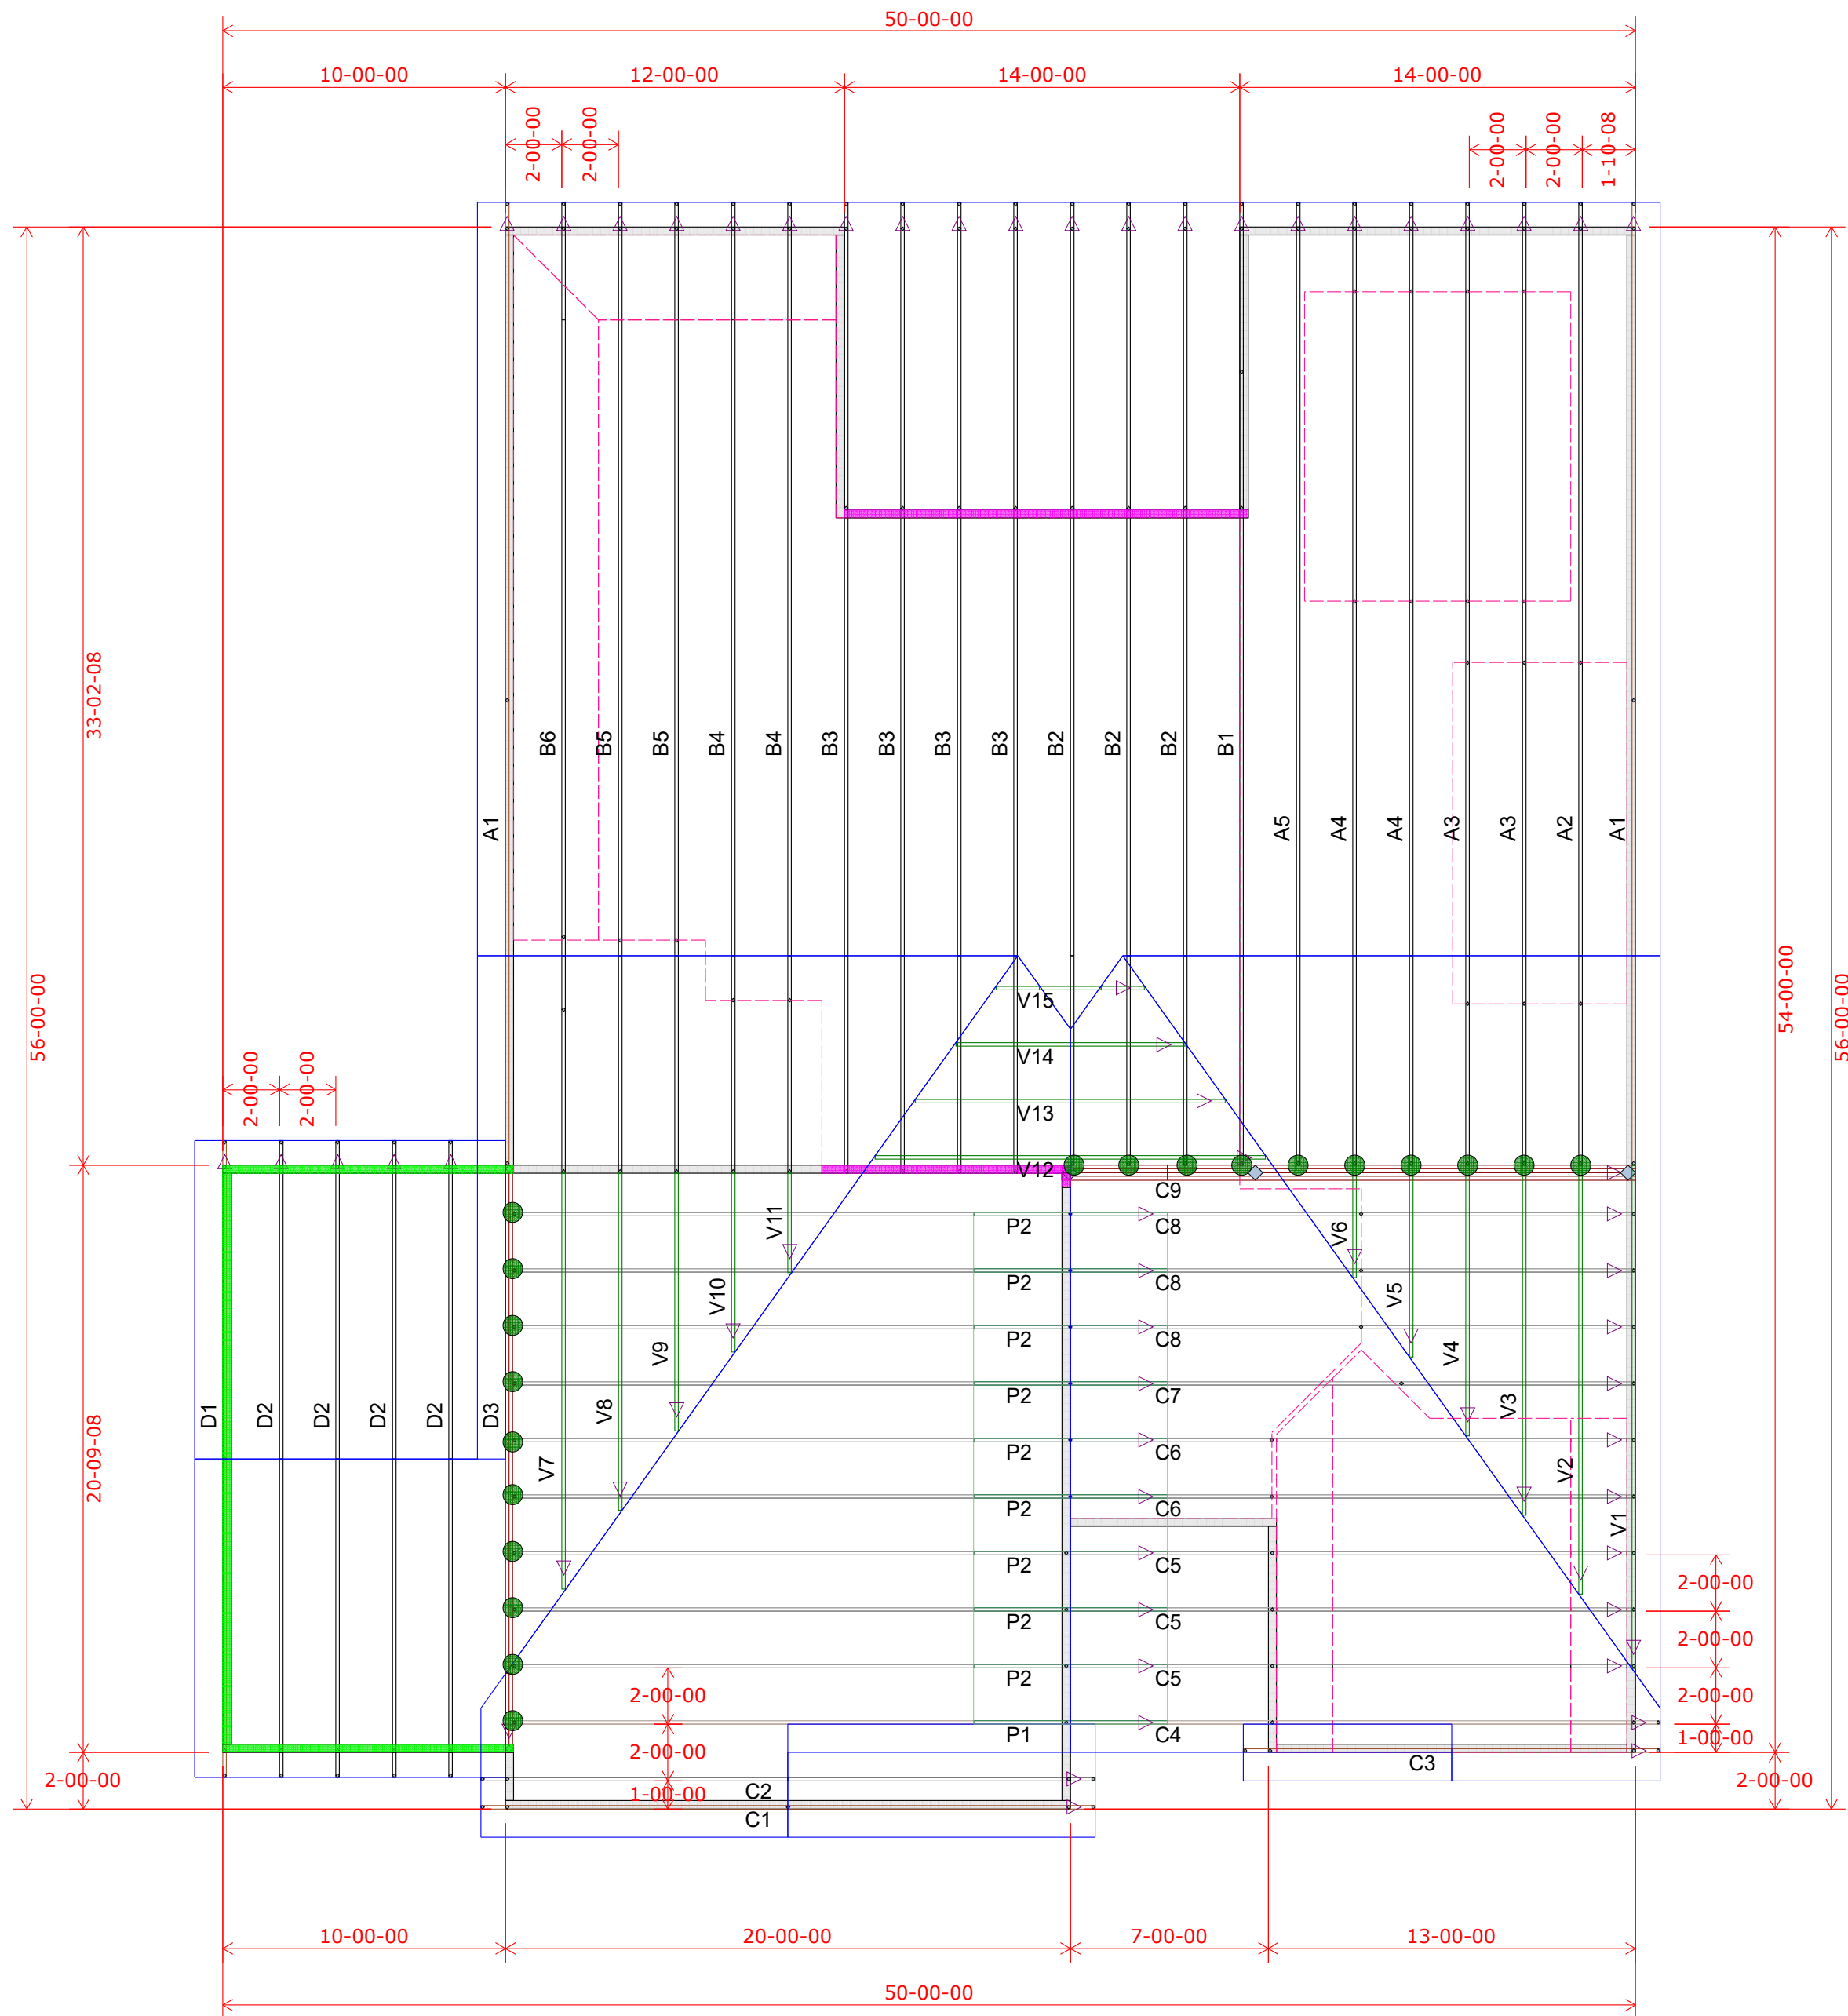

Wall Heights 9-01-02 U.N.O.	
8-01-02	
10-01-02	

EVERSTEAD
SHOP DRAWING / SUBMITTAL


REVIEW
SUBMITTAL WAS REVIEWED FOR DESIGN
CONFORMITY AND GENERAL CONFORMANCE TO
CONTRACT DOCUMENTS ONLY. THE CONTRACTOR
IS RESPONSIBLE FOR CONFIRMING AND
CORRELATING DIMENSIONS AT JOBSITE FOR
TOLERANCE, CLEARANCE, QUANTITIES,
FABRICATION, COORDINATION OF HIS OR HER
WORK WITH OTHER TRADES, AND FULL
COMPLIANCE WITH CONTRACT DOCUMENTS.

STATUS:
APPROVED
03/14/2024

REVIEWED BY:
CPD
ENGINEER, EVERSTEAD ENGINEERING & DESIGN
LLC.

HANGER SCHEDULE	Quantity
LUS24	0
LUS26	0
HUS26	20
HHUS26-2	0
HGUS26-2	0
HGUS28-3	0
LTHJA26	0
TJC37	0
TJC57	0
HTS20	0

Triangle denotes the left end
of the Truss as it appears on
the Engineered Drawings
provided.

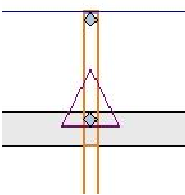

Unless otherwise specified
by Engineer Of Record,
Wheeler Lumber, LLC
recommends an uplift
connection at each bearing
point per the following:

# of Uplift	Connector
0 - 495:	(1) H2.5A
495 - 990:	(2) H2.5A
990 - 1245:	(1) HTS20

Installation per Simpson
Strong-Tie guidelines.

For Reactions greater than
1245#, refer to EOR.

Customer

Job Name

Job Site Address

City, State

Designer

3/6/2024

Summit Homes

Lot 172 Hawthorn Ridge

3216 SW Arbor Sound Dr

Lee's Summit MO

Chuck Haspels (785) 746-4266

Job # B240033

Shop Drawing Approval

THIS LAYOUT IS THE SOLE SOURCE FOR FABRICATION OF TRUSSES AND VOIDS ALL PREVIOUS ARCHITECTURAL OR OTHER TRUSS LAYOUTS, REVIEW AND APPROVAL OF THIS LAYOUT MUST BE RECEIVED BEFORE ANY TRUSSES WILL BE BUILT. VERIFY ALL CONDITIONS TO INSURE AGAINST CHANGES THAT WILL RESULT IN EXTRA CHARGES TO YOU.

Wheeler Lumber

1959 Old Hwy 50 NE

Waverly, KS 66871

20