


COLUMN MONUMENT

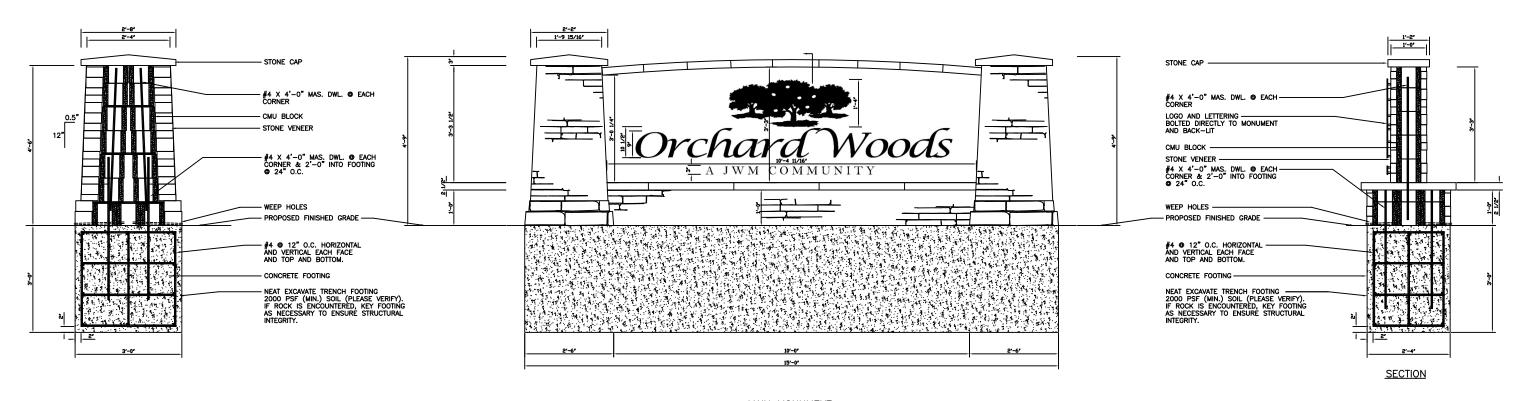

MAIN MONUMENT