



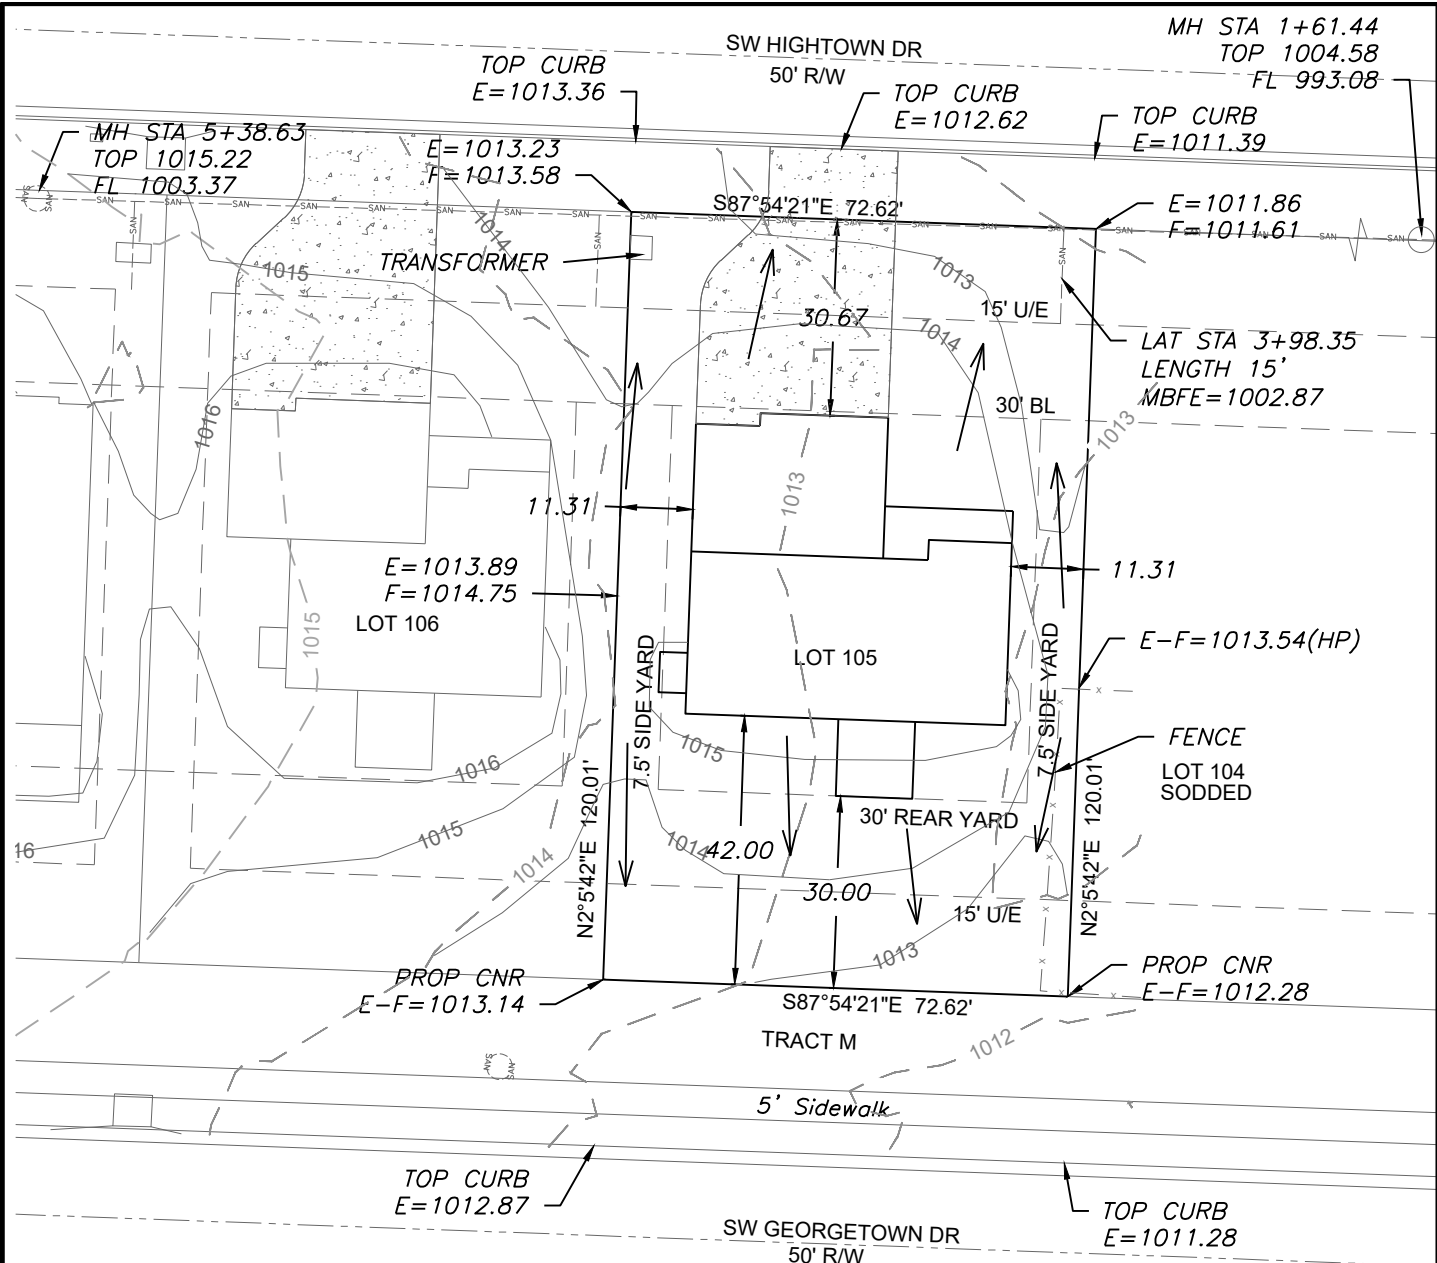

- LEGEND**
- Gas Meter
 - Telephone or Fiber-Optic Pedestal
 - Cable TV Pedestal
 - Electric Pedestal
 - Light Pole
 - Mailbox
 - Fire Hydrant
 - Water Valve

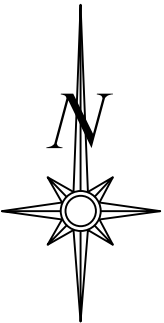

Scale 1"=30'

LOT INFORMATION

8,715.24 SQ. FT.
MBFE = 1002.87
ADDRESS
1717 SW HIGHTOWN DR

LEGAL DESCRIPTION

LOT 105, THE RESERVE AT STONEY CREEK - 3RD PLAT, A SUBDIVISION AS RECORDED IN LEE'S SUMMIT, JACKSON COUNTY, MISSOURI.


PROPOSED HOUSE

TOP FOUNDATION = 1016.00
GARAGE FLOOR = 1014.50
TOP FOOTING = 1007.00
BASEMENT FLOOR = 1007.33
DRIVE SLOPE = 5.4%


E = EXISTING ELEVATION
F = PROPOSED FINAL ELEVATION
G = ADJACENT GRADE AT EGRESS
U/E = UTILITY EASEMENT
B/L = BUILDING LINE
S/Y/S = SIDE YARD SETBACK
R/Y/S = REAR YARD SETBACK

NOTES

1. BUILDER TO VERIFY ALL BUILDING ELEVATIONS AND DIMENSIONS.
2. THIS PLOT PLAN DOES NOT CONSTITUTE A BOUNDARY SURVEY.
3. THE EASEMENTS SHOWN ON THIS PLOT PLAN ARE TAKEN FROM THE FINAL PLAT. OTHER EASEMENTS MAY EXIST.

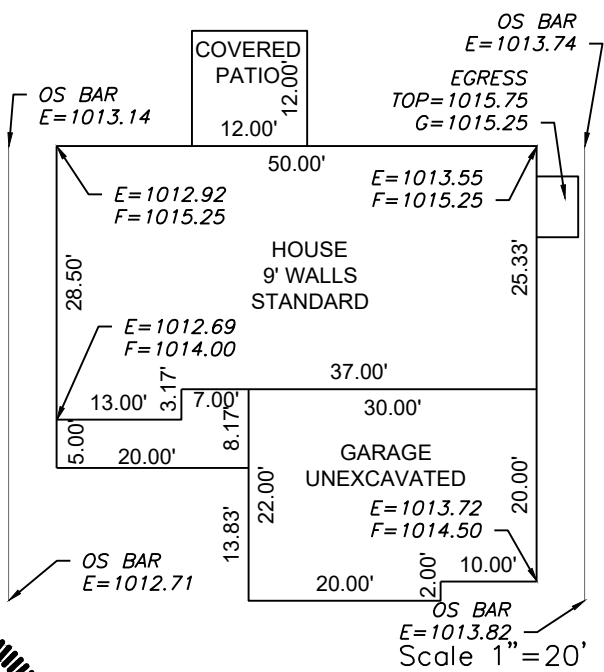

ENGINEERING SOLUTIONS
ENGINEERING & SURVEYING
50 SE 30TH STREET
LEE'S SUMMIT, MO 64082
P:(816) 623-9888 F:(816) 623-9849
WWW.ENGINEERINGSOLUTIONSKC.COM

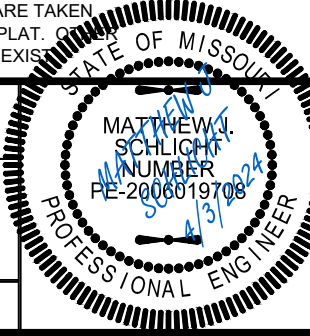

PLOT PLAN - LOT 105				
THE RESERVE AT STONEY CREEK 3RD PLAT				
LEE'S SUMMIT, JACKSON COUNTY, MISSOURI				
AVITAL PROPERTIES GROUP				
P.O. BOX 23100				
OVERLAND PARK, KS 66283				
PROJECT NO.	FILE NAME	DATE	SHEET	OF
1	LOT 105, 106, 107 & 108, RESERVE AT SC	3/14/2024	1	1
Rev:				

THIS DRAWING IS NOT VALID UNLESS THE SIGNATURE, DATE AND SEAL OF THE ENGINEER WHO SUPERVISED THE PREPARATION OF THIS DRAWING HAS BEEN AFFIXED HERETO.