

EVERSTEAD
SHOP DRAWINGS/SUBMITTAL REVIEW


SUBMITTAL WAS REVIEWED FOR DESIGN CONFORMITY AND GENERAL CONFORMANCE TO CONTRACT DOCUMENTS ONLY. THE CONTRACTOR IS RESPONSIBLE FOR CONFIRMING AND CORRELATING DIMENSIONS AT JOBSITE FOR TOLERANCE, CLEARANCE, QUANTITIES, FABRICATION, COORDINATION OF HIS OR HER WORK WITH OTHER TRADES, AND FULL COMPLIANCE WITH CONTRACT DOCUMENTS.

STATUS:
APPROVED

04/04/2024

REVIEWED BY:
HCJ


ENGINEER, EVERSTEAD ENGINEERING & DESIGN LLC.

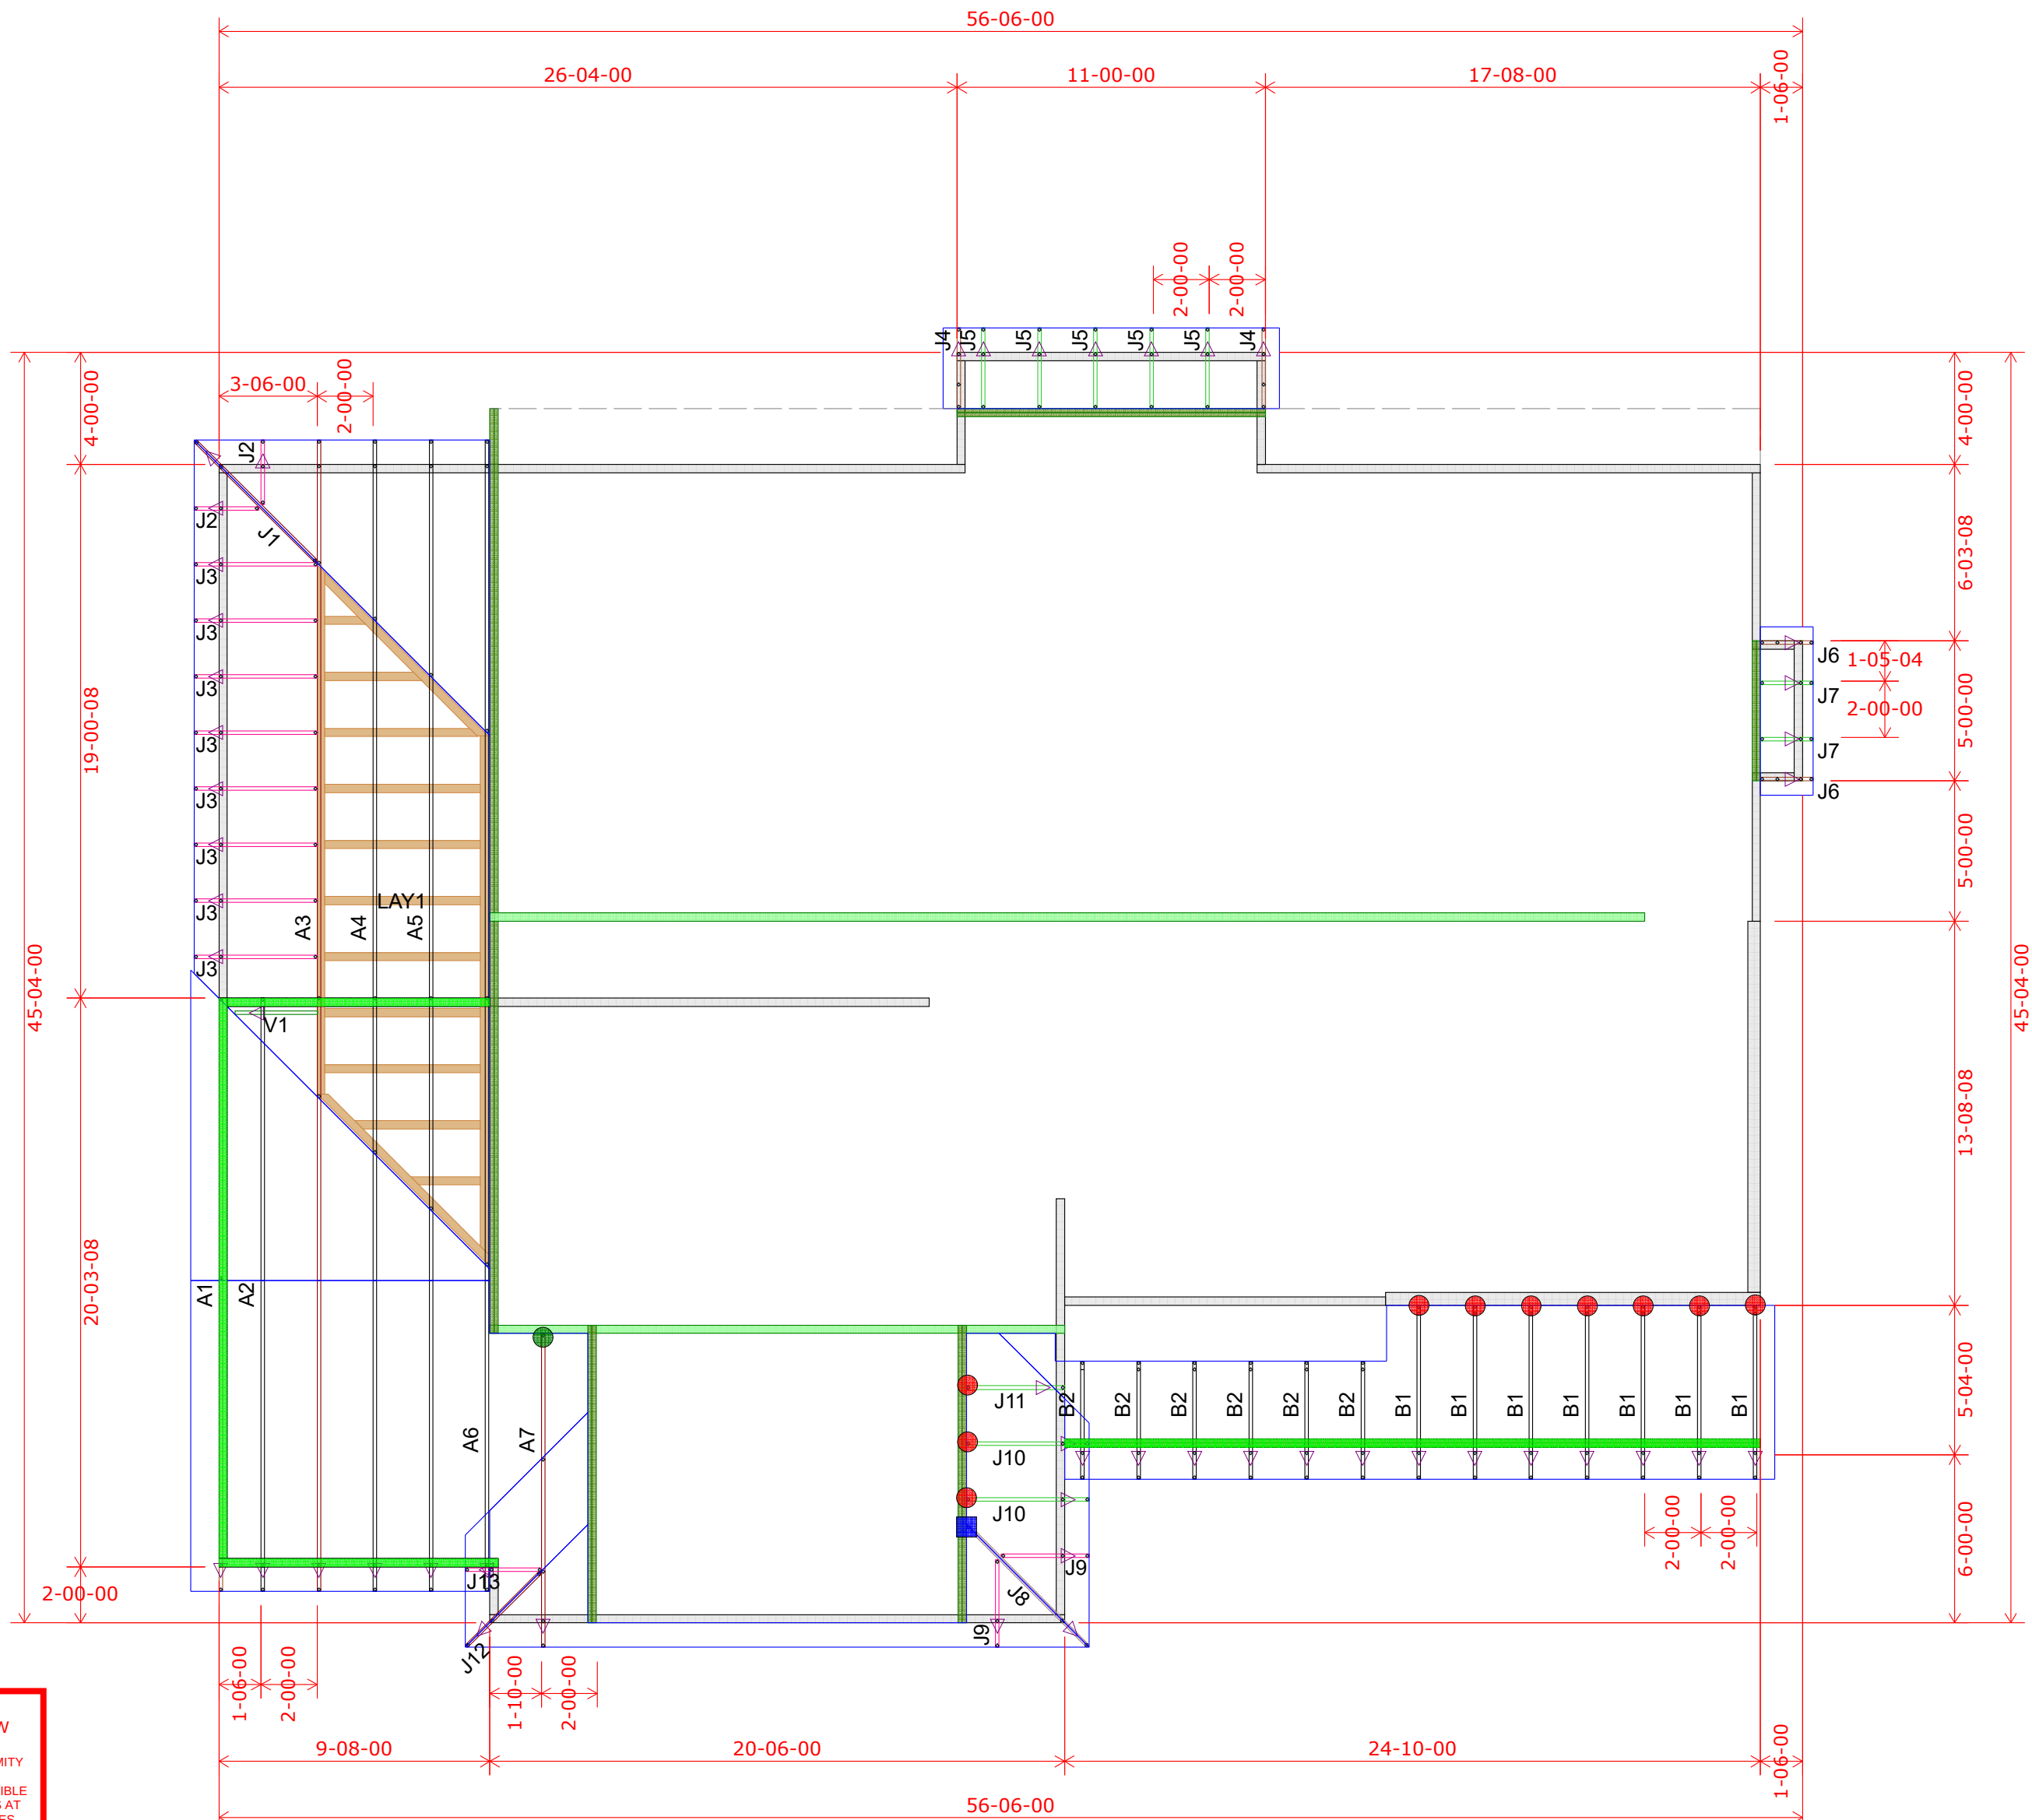

Roof Truss Layout
Scale: 3/16" = 1'

HANGER SCHEDULE	Quantity
LUS24	3
LUS26	0
HUS26	13
HHUS26-2	0
HGUS26-2	0
HGUS28-3	0
LTHJA26	0
TJC37	1
TJC57	0
HTS20	0

Triangle denotes the left end of the Truss as it appears on the Engineered Drawings provided.

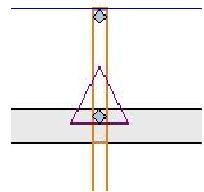

Unless otherwise specified by Engineer Of Record, Wheeler Lumber, LLC recommends an uplift connection at each bearing point per the following:

# of Uplift	Connector
0 - 495:	(1) H2.5A
495 - 990:	(2) H2.5A
990 - 1245:	(1) HTS20

Installation per Simpson Strong-Tie guidelines.

For Reactions greater than 1245#, refer to EOR.

Wall Heights:
1st Floor = 9'-1-2 U.N.O
2nd Floor = 8'-1-2 U.N.O


Wall Heights	
8-01-02	
9-01-02	

Customer	Job Name	Job Site Address	City,	State	Designer	3/13/2024
Summit Homes	Lot 173 Hawthorn Ridge	3220 SW Arbor Sound Dr	Lee's Summit	MO	Chuck Haspels (785) 746-4266	Job # B240039


Shop Drawing Approval
THIS IS A TRUSS PLACEMENT DIAGRAM ONLY. These trusses are designed as individual building components to be incorporated into the building design at the specification of the building designer. See individual design sheets for each truss design identified on the placement drawing. The building designer is responsible for temporary and permanent bracing of the trusses during construction. The building designer is responsible for providing adequate bracing for the walls and columns in the building design. The building designer is responsible for providing adequate bracing for the wood trusses available from the Truss Plate Institute, 583 Dornif Drive, Madison, WI 53179.
THIS LAYOUT IS THE SOLE SOURCE FOR FABRICATION OF TRUSSES AND VOIDS ALL PREVIOUS ARCHITECTURAL OR OTHER TRUSS LAYOUTS. REVIEW AND APPROVAL OF THIS LAYOUT MUST BE RECEIVED BEFORE ANY TRUSSES WILL BE BUILT. VERIFY ALL CONDITIONS TO INSURE AGAINST CHANGES THAT WILL RESULT IN EXTRA CHARGES TO YOU.

Wheeler Lumber
1959 Old Hwy 50 NE
Waverly, KS 66871



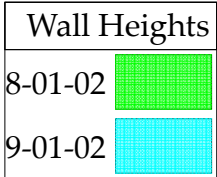

Triangle denotes the left end of the Truss as it appears on the Engineered Drawings provided.

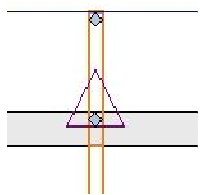

For Reactions greater than 1245#, refer to EOR.

*Wheeler Lumber
1959 Old Hwy 50 NE
Waverly, KS 66871*

Roof Truss Layout

Scale: 3/16" = 1'