


ATYPICAL

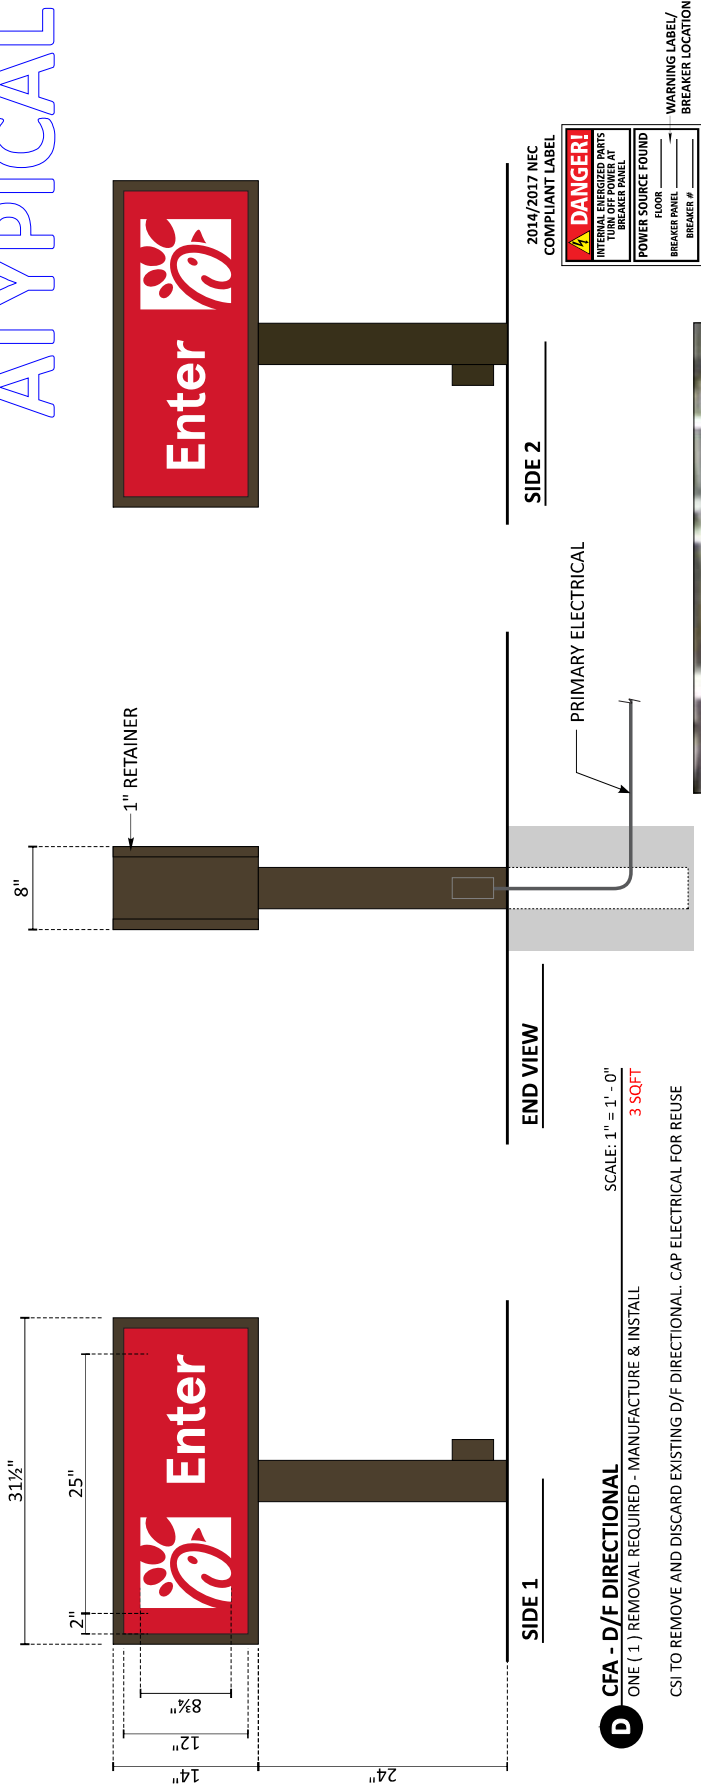

D CFA - D/F DIRECTIONAL
ONE (1) REMOVAL REQUIRED - MANUFACTURE & INSTALL
SCALE: 1" = 1' - 0"
3 SQFT

CSI TO REMOVE AND DISCARD EXISTING D/F DIRECTIONAL. CAP ELECTRICAL FOR REUSE

MANUFACTURE AND INSTALL ONE NEW D/F VIS 22 DIRECTIONAL.
REUSE EXISTING ELECTRICAL.

GENERAL SPECIFICATIONS

D/F ALUMINUM SIGN CABINET INTERNALLY ILLUMINATED WITH 6500K
WHITE LEDS.

FILLER, RETAINER AND SUPPORT PAINTED MATTHEWS #20181 DK
BRONZE, SATIN.

FACES

WHITE BLEED PANOGRAPHIC III FLEX DECORATED WITH AVERY UC900-
440-T RED TRANSLUCENT VINYL (BRAND REQ.) APPLIED 1ST SURFACE.
WHITE SHOW THRU GRAPHICS.

TEXT TO BE APERCU SENTENCE CASE BOLD

STEEL POLE

4" X 4" STEEL SQUARE TUBE SUPPORT



EXISTING CONDITIONS

Design #	0637033Ar4
Sheet	20 of 27
Client	#2859
Address	690 NW Blue Play, Lees Summit, MO
Account Rep	KRISTEN HAMILTON LEES SUMMIT, MO
Designer	LEAH LANSFORD
Date	9/29/23
Approval / Date	
Client	
Sales	
Estimating	
Art	
Engineering	
Landlord	
Revision/Date	

THIS DRAWING IS THE PROPERTY OF CHANDLER SIGNS, LLC. IT IS TO BE USED ONLY FOR THE PROJECT AND LOCATION SPECIFICALLY IDENTIFIED HEREON. NO PART OF THIS DRAWING IS TO BE REPRODUCED OR TRANSMITTED IN ANY FORM OR BY ANY MEANS, ELECTRONIC OR MECHANICAL, WITHOUT THE WRITTEN PERMISSION OF CHANDLER SIGNS, LLC. THE DESIGN IS THE PROPERTY OF CHANDLER SIGNS, LLC. ALL RIGHTS ARE RESERVED BY CHANDLER SIGNS, LLC.

FINAL ELECTRICAL CONNECTION BY CUSTOMER

CHANDLER SIGNS

4401 S. JOHNSON RD. SUITE 100
ST. LOUIS, MO 63105
TEL: 314.444.4444 FAX: 314.444.4444
WWW.CHANDLERSIGNS.COM

San Antonio
2801 River Road Ste 201
San Antonio, TX 78204
TEL: 214.444.4444 FAX: 214.444.4444

Northeast US
111 Woodbridge Ave.
Perth Amboy, NJ 08861
TEL: 732.444.4444 FAX: 732.444.4444

South Texas
111 Woodbridge Ave.
Perth Amboy, NJ 08861
TEL: 732.444.4444 FAX: 732.444.4444

Chick-fil-A

D