
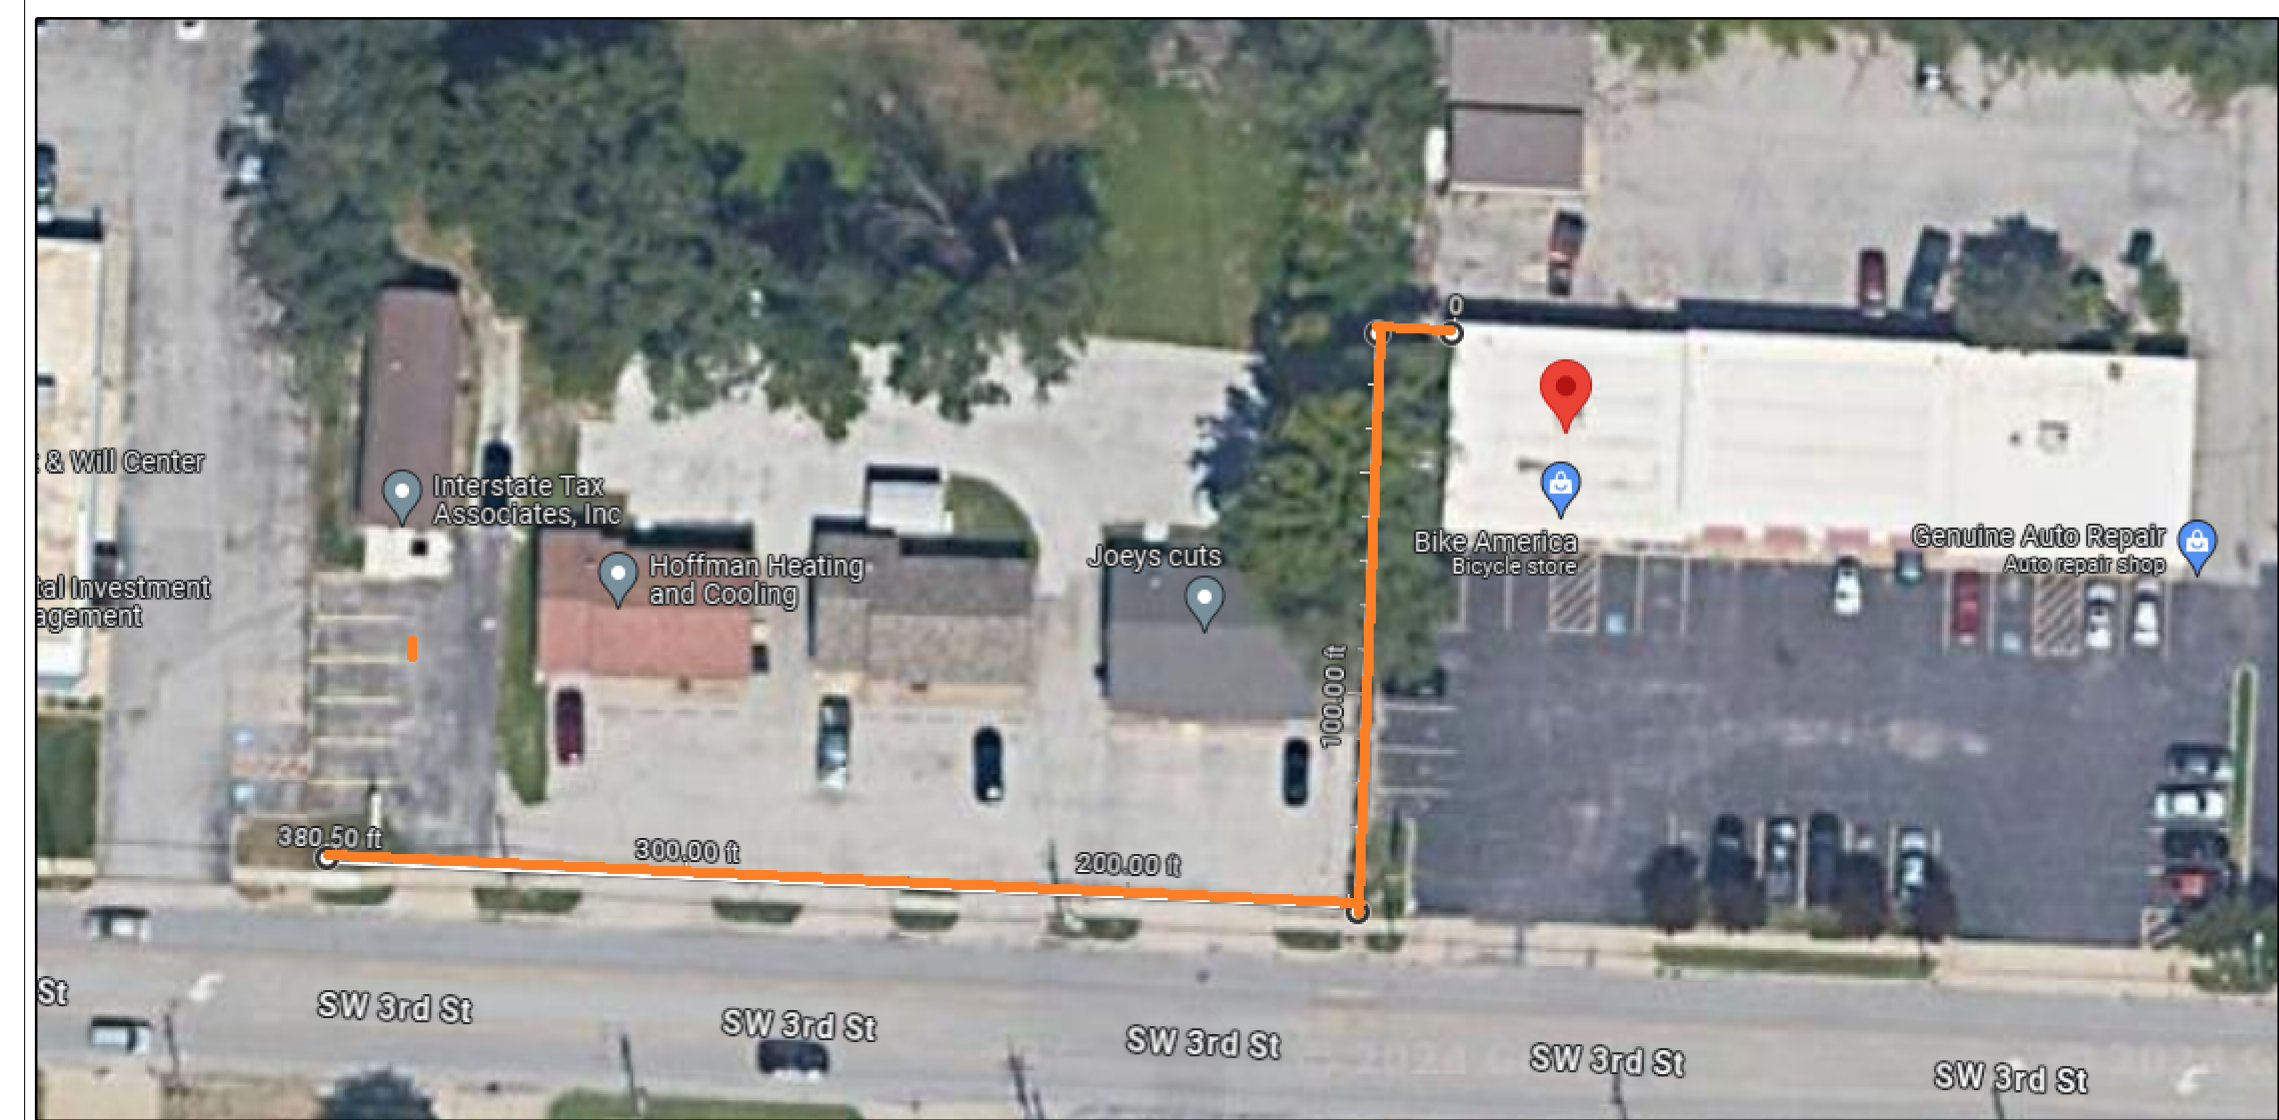


4

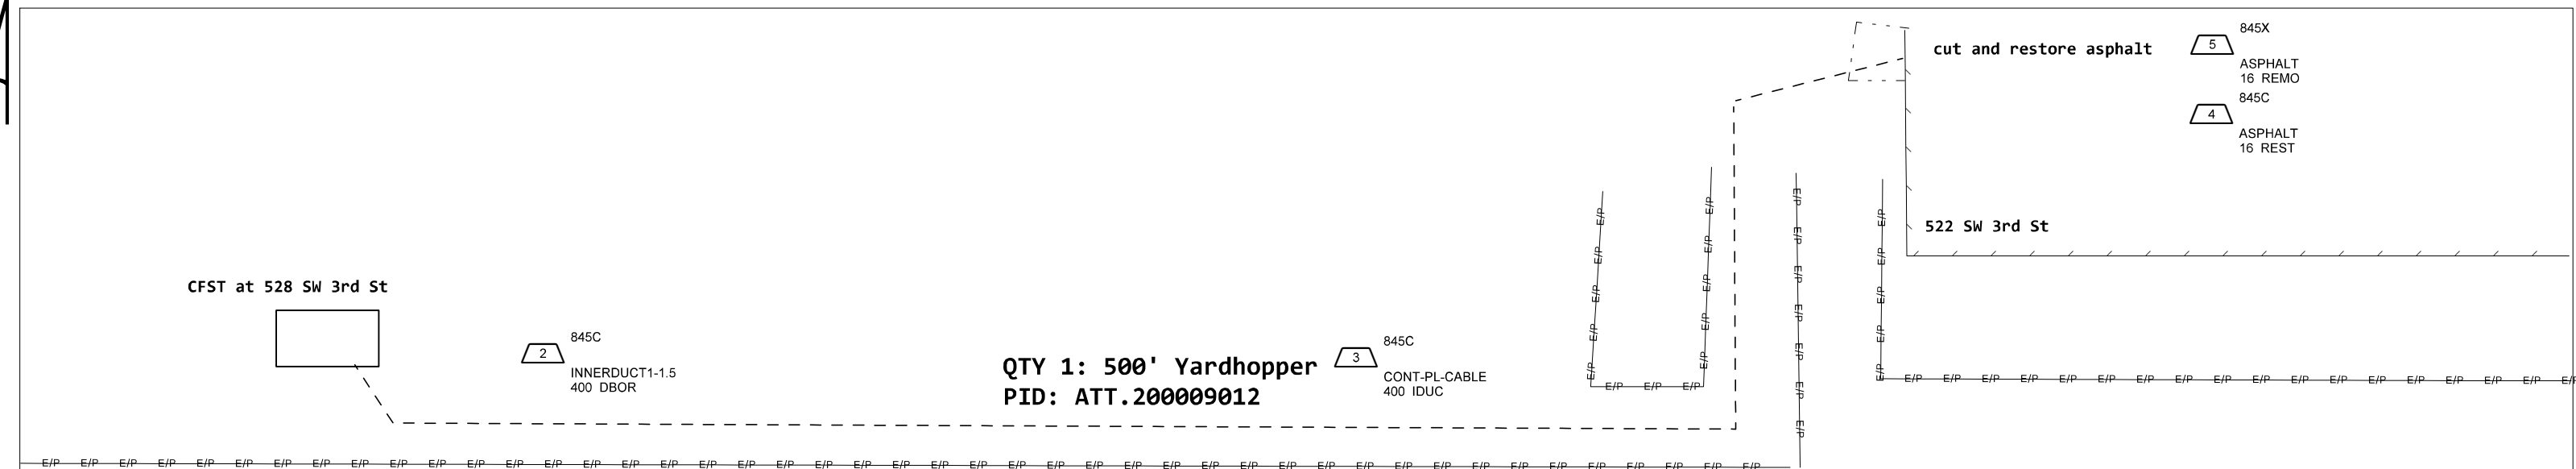

Project will bore approx 400 ft of 1.5 innerduct from the NW Corner of 522 SW 3rd st (Bike America) to the CFST at 528 SW 3rd st (closer to the 600 building)
Pull one (1) 2 Fiber yardhopper and coil against the building for futrure use by BFS
Cut and restore asphalt for placement to the buidling.

1

845C

1 READY

PROJECT # A02TNSN		DATE SVC REQ'D 05/23/2024	
NPANNX 816524	GEO LOC EE4160	CLLI KSCYMO41	
PRIMARY ENGR.: PEDERSEN, CHARLES M			
ENGR. ID: CP861N		PERMIT REQ'D.	N
PHONE #: 8168133667		PRINT 1 OF 1	