


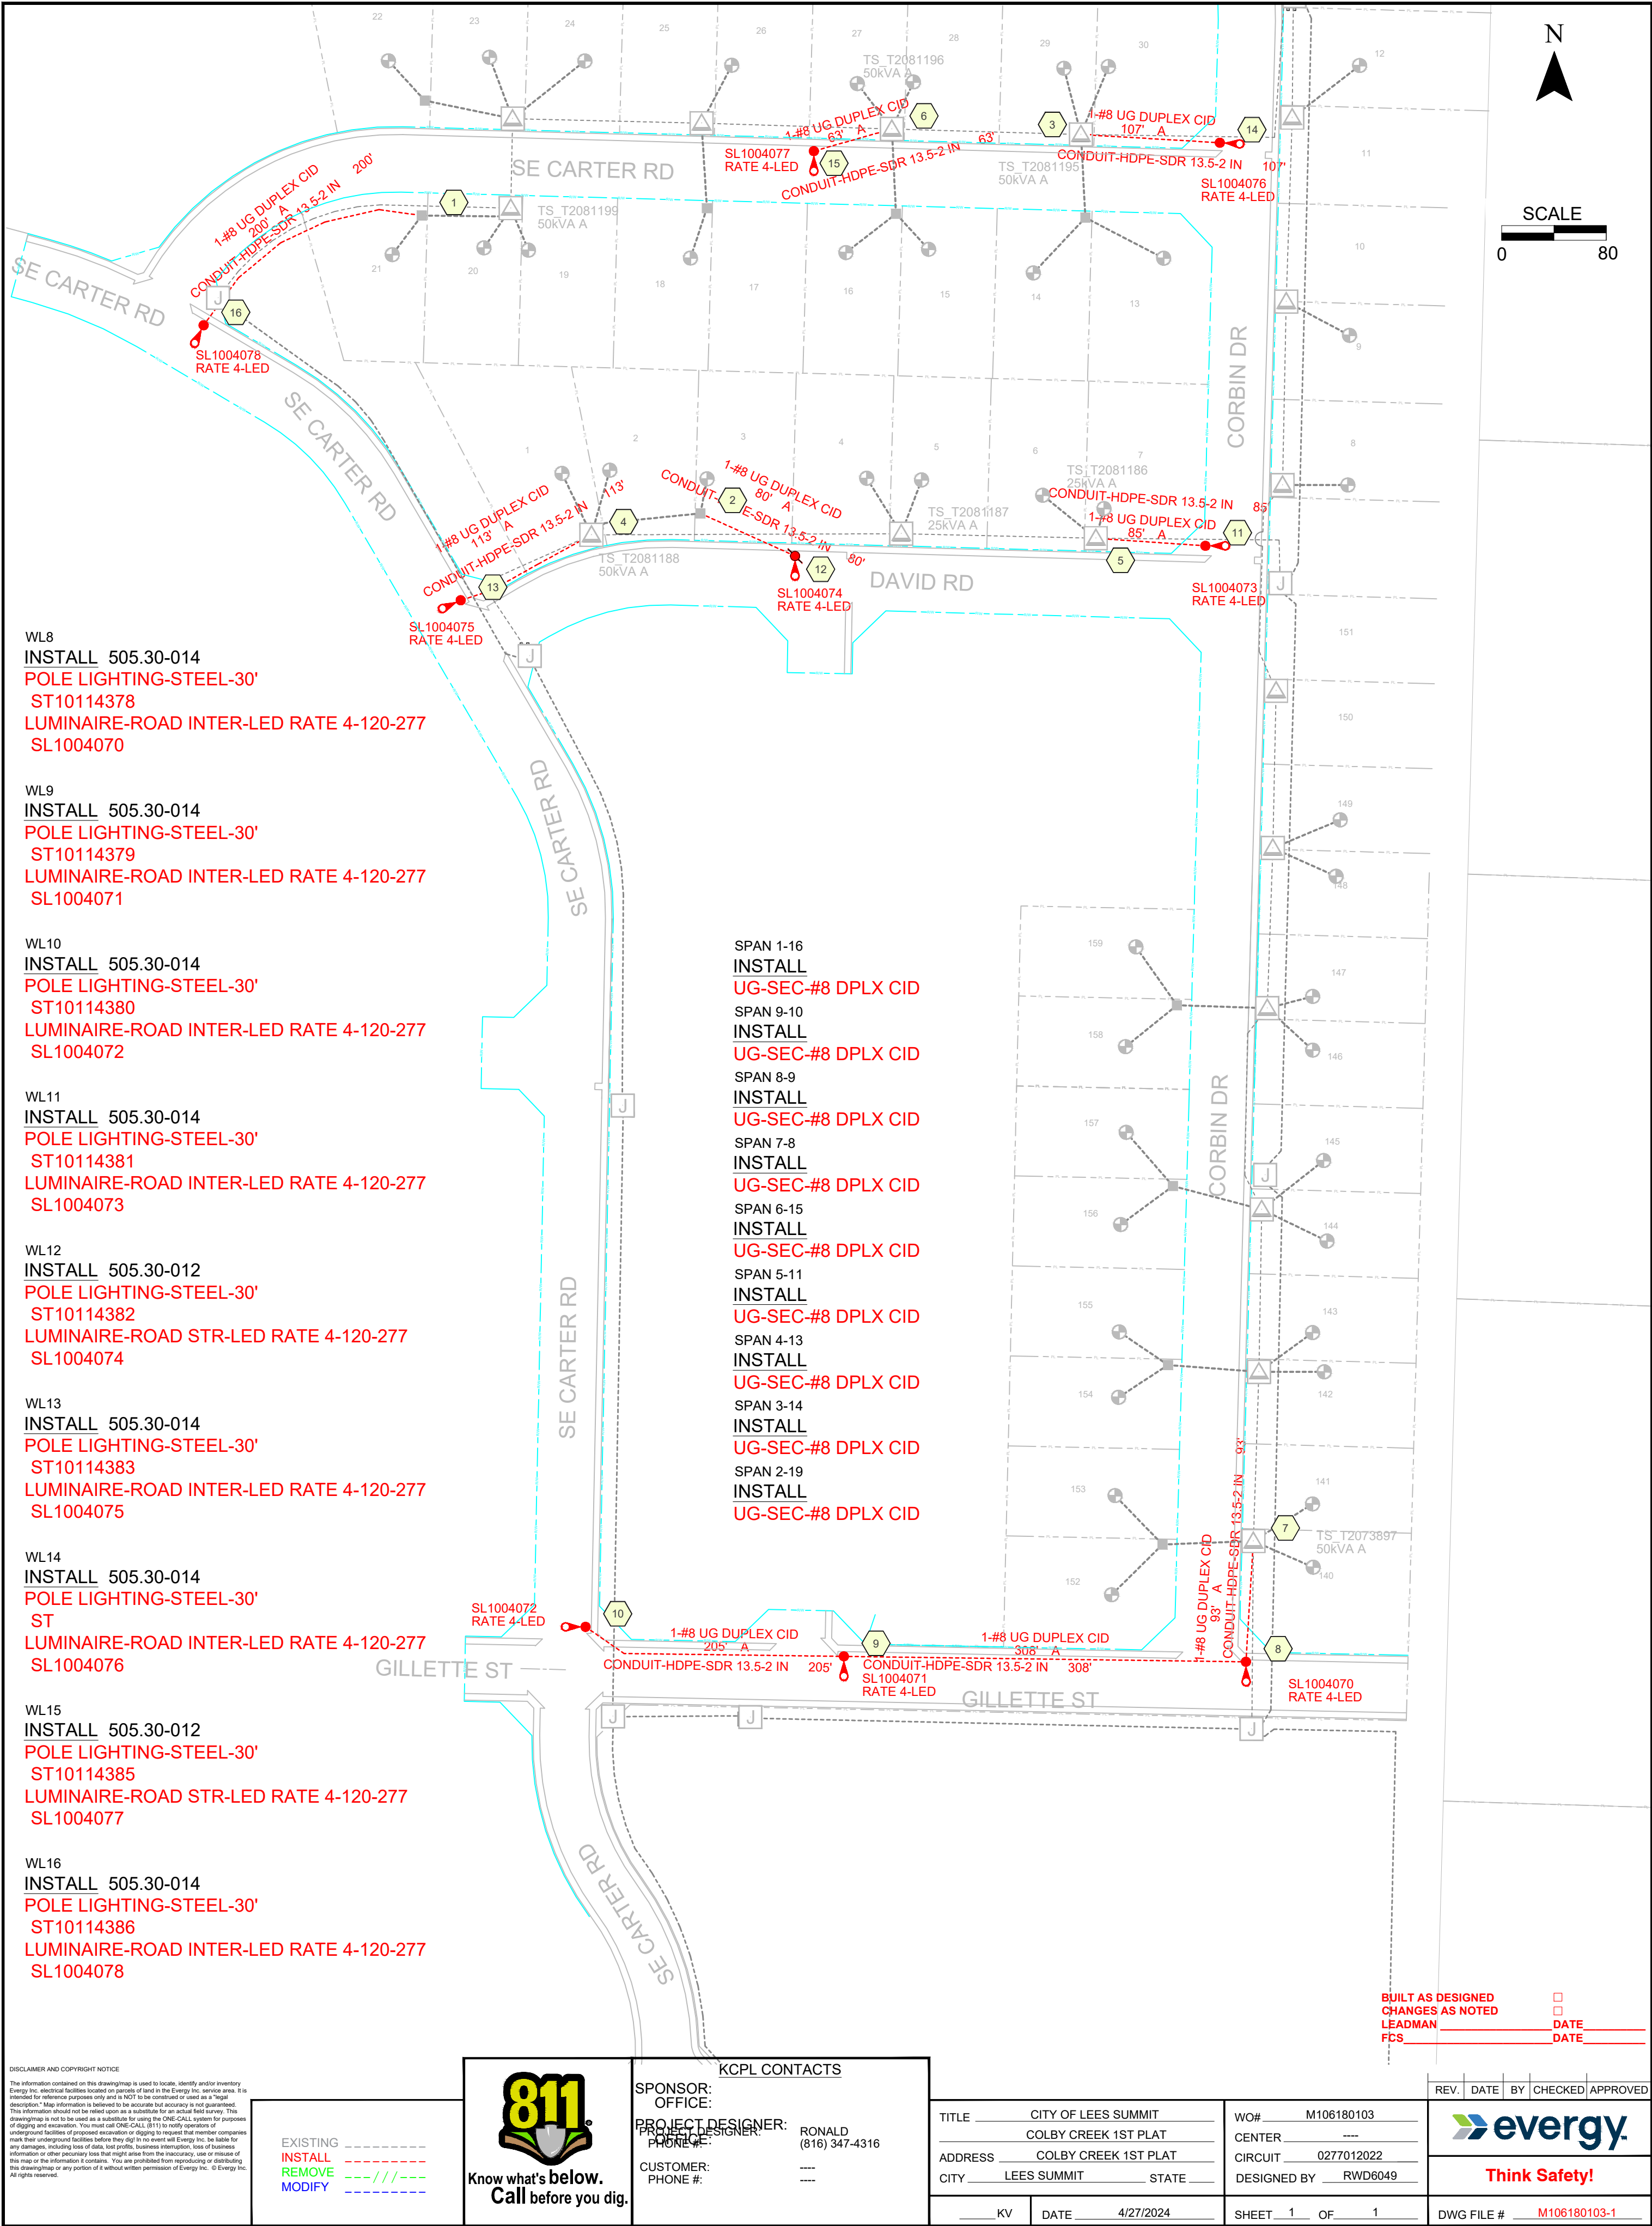

WL8
INSTALL 505.30-014
POLE LIGHTING-STEEL-30'
ST10114378
LUMINAIRE-ROAD INTER-LED RATE 4-120-277
SL1004070

WL9
INSTALL 505.30-014
POLE LIGHTING-STEEL-30'
ST10114379
LUMINAIRE-ROAD INTER-LED RATE 4-120-277
SL1004071

WL10
INSTALL 505.30-014
POLE LIGHTING-STEEL-30'
ST10114380
LUMINAIRE-ROAD INTER-LED RATE 4-120-277
SL1004072

WL11
INSTALL 505.30-014
POLE LIGHTING-STEEL-30'
ST10114381
LUMINAIRE-ROAD INTER-LED RATE 4-120-277
SL1004073

WL12
INSTALL 505.30-012
POLE LIGHTING-STEEL-30'
ST10114382
LUMINAIRE-ROAD STR-LED RATE 4-120-277
SL1004074

WL13
INSTALL 505.30-014
POLE LIGHTING-STEEL-30'
ST10114383
LUMINAIRE-ROAD INTER-LED RATE 4-120-277
SL1004075

WL14
INSTALL 505.30-014
POLE LIGHTING-STEEL-30'
ST
LUMINAIRE-ROAD INTER-LED RATE 4-120-277
SL1004076

WL15
INSTALL 505.30-012
POLE LIGHTING-STEEL-30'
ST10114385
LUMINAIRE-ROAD STR-LED RATE 4-120-277
SL1004077

WL16
INSTALL 505.30-014
POLE LIGHTING-STEEL-30'
ST10114386
LUMINAIRE-ROAD INTER-LED RATE 4-120-277
SL1004078

SPAN 1-16
INSTALL
UG-SEC-#8 DPLX CID
SPAN 9-10
INSTALL
UG-SEC-#8 DPLX CID
SPAN 8-9
INSTALL
UG-SEC-#8 DPLX CID
SPAN 7-8
INSTALL
UG-SEC-#8 DPLX CID
SPAN 6-15
INSTALL
UG-SEC-#8 DPLX CID
SPAN 5-11
INSTALL
UG-SEC-#8 DPLX CID
SPAN 4-13
INSTALL
UG-SEC-#8 DPLX CID
SPAN 3-14
INSTALL
UG-SEC-#8 DPLX CID
SPAN 2-19
INSTALL
UG-SEC-#8 DPLX CID

BUILT AS DESIGNED
CHANGES AS NOTED
LEADMAN
FCS

DISCLAIMER AND COPYRIGHT NOTICE
The information contained on this drawingmap is used to locate, identify and/or inventory
Evergy Inc. electrical facilities located on parcels of land in the Evergy Inc. service area. It is
intended for reference purposes only and is NOT to be construed or used as a "legal
description." Map information is believed to be accurate but accuracy is not guaranteed.
This information should not be relied upon as a substitute for an actual field survey. This
drawingmap is not to be used as a substitute for using the ONE-CALL system for purposes
of digging and excavation. You must call ONE-CALL (811) to notify operators of
underground facilities of proposed excavation or digging to request that member companies
mark their underground facilities before they dig. In no event will Evergy Inc. be liable for
any damages, including loss of data, lost profits, business interruption, loss of business
information or other pecuniary loss that might arise from the inaccurate use or misuse of
this map or the information it contains. You are prohibited from reproducing or distributing
this drawingmap or any portion of it without written permission of Evergy Inc. © Evergy Inc.
All rights reserved.

EXISTING
INSTALL
REMOVE
MODIFY



Know what's below.
Call before you dig.

KCPL CONTACTS

SPONSOR:
OFFICE:
PROJECT DESIGNER:
PHONE #:
CUSTOMER:
PHONE #:

RONALD
(816) 347-4316

TITLE
CITY OF LEES SUMMIT
COLBY CREEK 1ST PLAT
ADDRESS
COLBY CREEK 1ST PLAT
CITY
LEES SUMMIT STATE

WO#
M106180103
CENTER
CIRCUIT
0277012022
DESIGNED BY
RWD6049

REV. DATE BY CHECKED APPROVED



Think Safety!

DWG FILE # M106180103-1

KV DATE 4/27/2024 SHEET 1 OF 1