


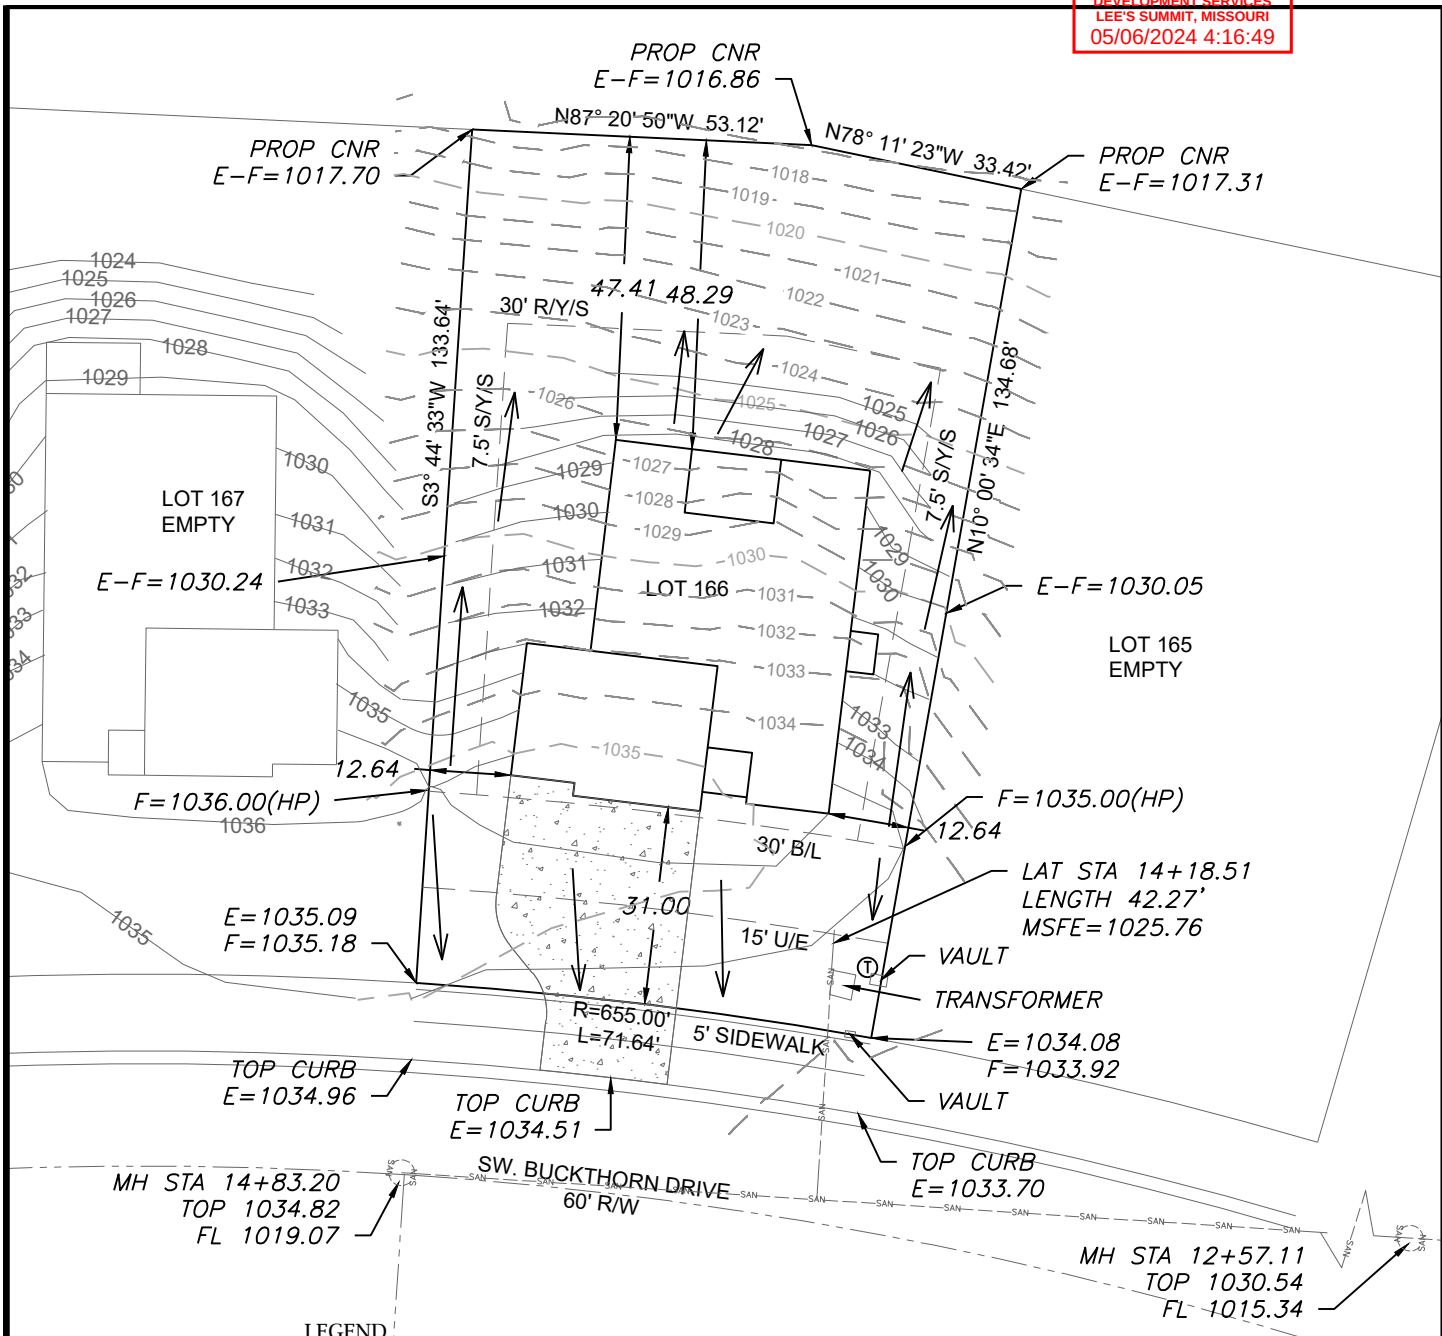

LEGEND

- | | |
|---|-----------------------------------|
|  | Gas Meter |
|  | Telephone or Fiber-Optic Pedestal |
|  | Cable TV Pedestal |
|  | Electric Pedestal |
|  | Light Pole |
|  | Mailbox |
|  | Fire Hydrant |
|  | Water Valve |

PROPOSED HOUSE


TOP FOUNDATION = 1037.50
GARAGE FLOOR = 1036.50
TOP FOOTING = 1028.50
BASEMENT FLOOR = 1028.83
DRIVE SLOPE = 5.7%

E = EXISTING ELEVATION
F = PROPOSED FINAL ELEVATION
G = ADJACENT GRADE AT EGRESS
U/E = UTILITY EASEMENT
B/L = BUILDING LINE
S/Y/S = SIDE YARD SETBACK
R/Y/S = REAR YARD SETBACK

NOTES

1. BUILDER TO VERIFY ALL BUILDING ELEVATIONS AND DIMENSIONS.
2. THIS PLOT PLAN DOES NOT CONSTITUTE A BOUNDARY SURVEY.
3. THE EASEMENTS SHOWN ON THIS PLOT PLAN ARE TAKEN FROM THE FINAL PLAT. OTHER EASEMENTS MAY EXIST.

EXTENDED LOT AREA = 11,521 SF
DRIVE AREA = 903 SF
APPROACH AREA = 241 SF
SIDEWALK AREA = 258 SF

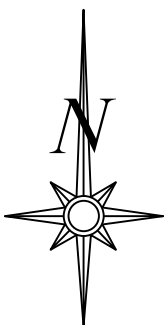


Scale 1"=30'

LOT INFORMATION

10,669 SQ. FT.
MSFE = 1025.76
ADDRESS
1632 SW BUCKTHORN DR

LEGAL DESCRIPTION

LOT 166, HAWTHORN RIDGE 3RD
PLAT, A SUBDIVISION AS
RECORDED IN LEE'S SUMMIT,
JACKSON COUNTY, MISSOURI.

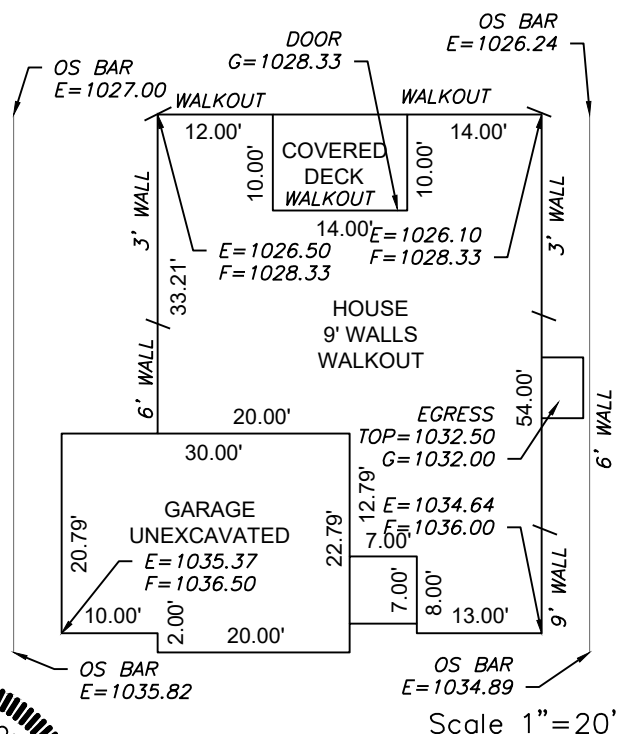

Scale 1"=20'



ENGINEERING
—ENGINEERING & SURVEYING
SOLUTIONS
50 SE 30TH STREET

ENGINEERING & SURVEYING

50 SE 30TH STREET
LEE'S SUMMIT, MO 64082
P:(816) 623-9888 F:(816)623-9849
WWW.ENGINEERINGSOLUTIONKC.COM

THIS DRAWING IS NOT VALID UNLESS THE SIGNATURE, DATE AND SEAL OF THE ENGINEER WHO SUPERVISED THE PREPARATION OF THIS DRAWING HAS BEEN AFFIXED HERETO.

PLOT PLAN - LOT 166

HAWTHORN RIDGE 3RD PLAT
LEE'S SUMMIT, JACKSON COUNTY, MISSOURI

SUMMIT HOMES
120 SE 30TH STREET
LEE'S SUMMIT, MO 64082

PROJECT NO. 1	FILE NAME LOT 166, HAWTHORN RIDGE	DATE 3/22/24	SHEET 1	OF 1
------------------	--------------------------------------	-----------------	------------	---------