


ELECTRICAL POWER (BY OTHERS) TO BE RUN WITHIN 3 FT. OF SIGN INSTALL LOCATION BEFORE INSTALL CAN BEGIN.

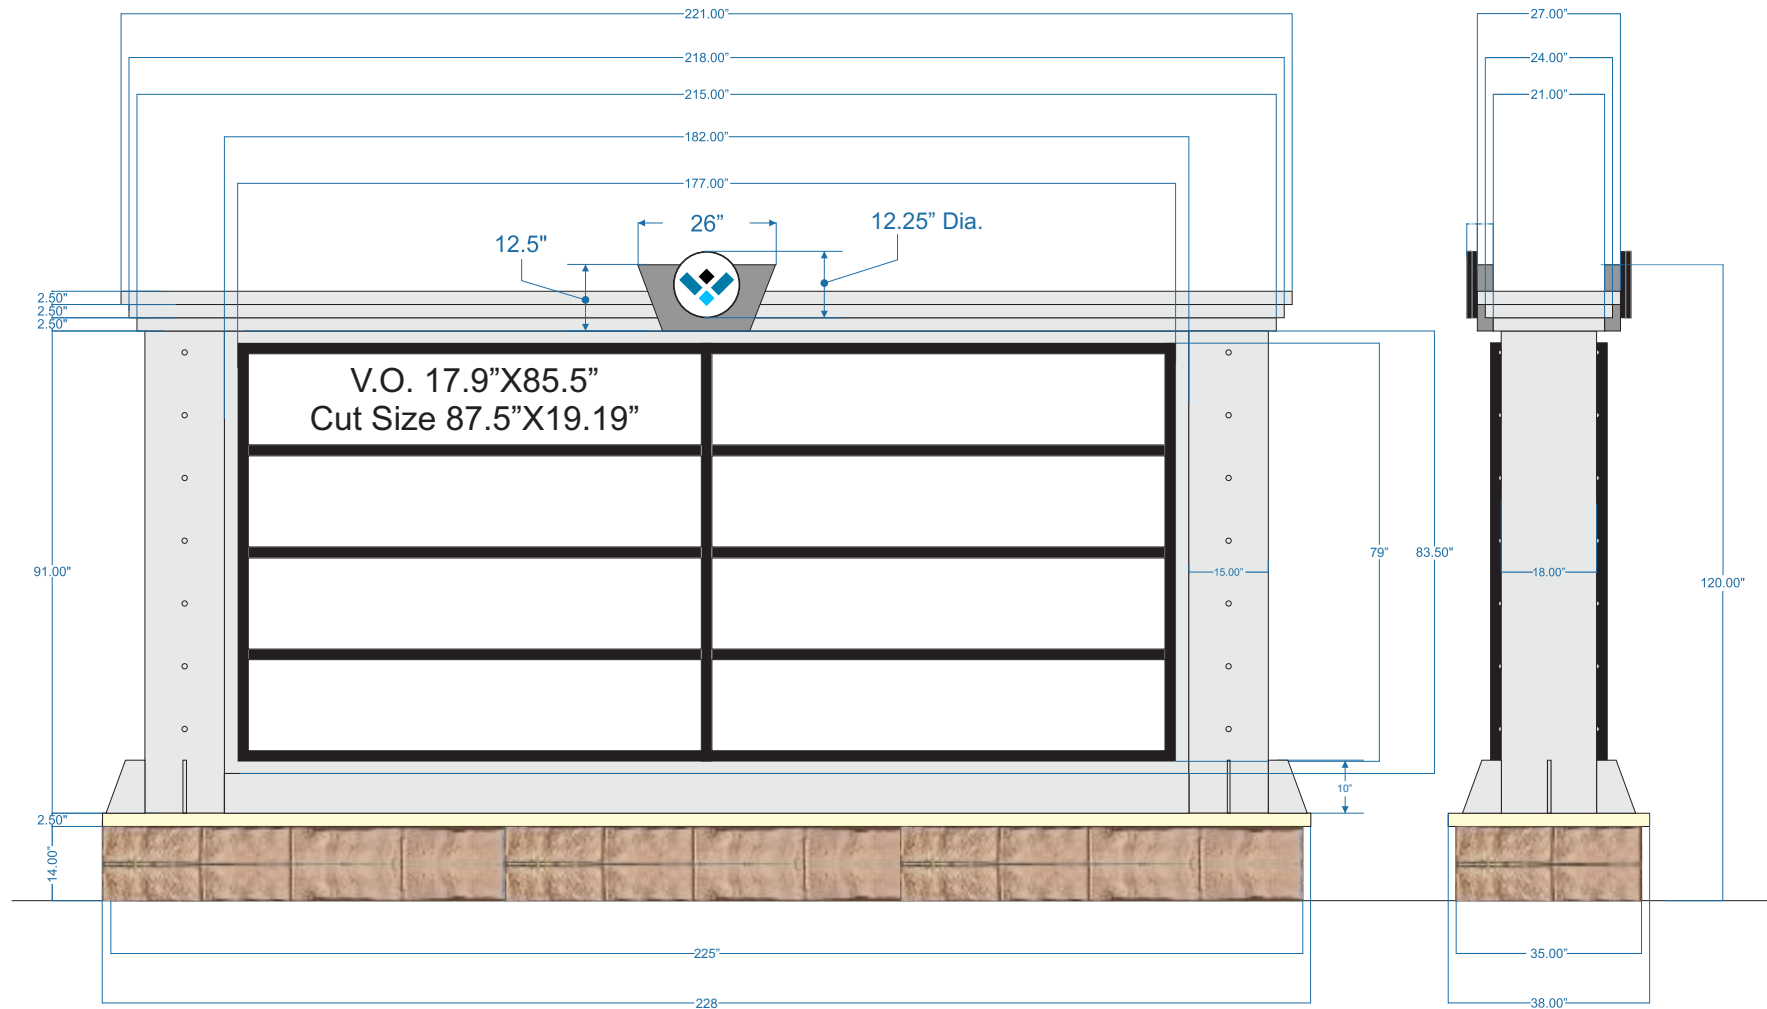

LOT 11 ILLUMINATED D/S MULTI-TENANT MONUMENT SIGN (EXTERIOR)

- Qty: (1) One Total Double-sided Illuminated Monument sign.
- Welded Aluminum framework, with painted Alum. skins.
- Tenant Panels removable for Name changes.
- Main Tenant Cabinet painted BLACK.
- Illumination via Internally-mounted WHITE LED's, (Tenant Panels/ Logo are illuminated).
- Circular Logo: WHITE Acrylic Face w/ colored Vinyl, BLACK Trimcap, BLACK Returns.
- Wedge-shaped Decorative gussets: 1/2 Acrylic, painted METALLIC SILVER.
- Side columns/ Tiered Topper painted METALLIC SILVER.
- Keystone-shaped Aluminum box painted MEDIUM GREY.
- Decorative Buttons: 1\" Dia. Plastic, painted METALLIC SILVER.
- Base is 2 rows of 7\" faux blocks.

Logo Vinyl Colors:
Digital Print



Drawing Prepared by:



Location:

Streets of West Pryor
Lot 11
Northwest Corner of Pryor and Summit Woods Crossing
Lee's Summit, MO

Filename:

Project #:

Loc #

STREETS OF WEST PRYOR-LOT 11_04-24-24_02

Drawing Prepared for:

Rev #:	Req #:	Date	Req by:	Drawn by:	Revision Description:	Drawings are the exclusive property of Midwest Sign Company
		04/10/24	RH	CK	Original	
		04/24/24	RH	CK	Original	
		04/24/24	RH	CK	Added faux block base	
						Approved By:
						Date: