


CONSTRUCTION STAKE PLOT PLAN

Ordered by: Elevate Design and Build
 Description: Lot 8, HOOK FARMS 1ST PLAT, in Lee's Summit, MO
 Address: 2609 SW Hook Farm Lane

RELEASE FOR CONSTRUCTION
 AS NOTED ON PLANS REVIEW
 DEVELOPMENT SERVICES
 LEE'S SUMMIT, MISSOURI
 04/26/2022 5:10:48

Digitally signed by
 Daniel S. Banks
 DN: cn=Daniel S. Banks,
 o=Lee's Summit, Missouri,
 email=daniel@leesummitmo.com,
 c=US,
 Date: 2022.04.26
 17:11:09-0500'

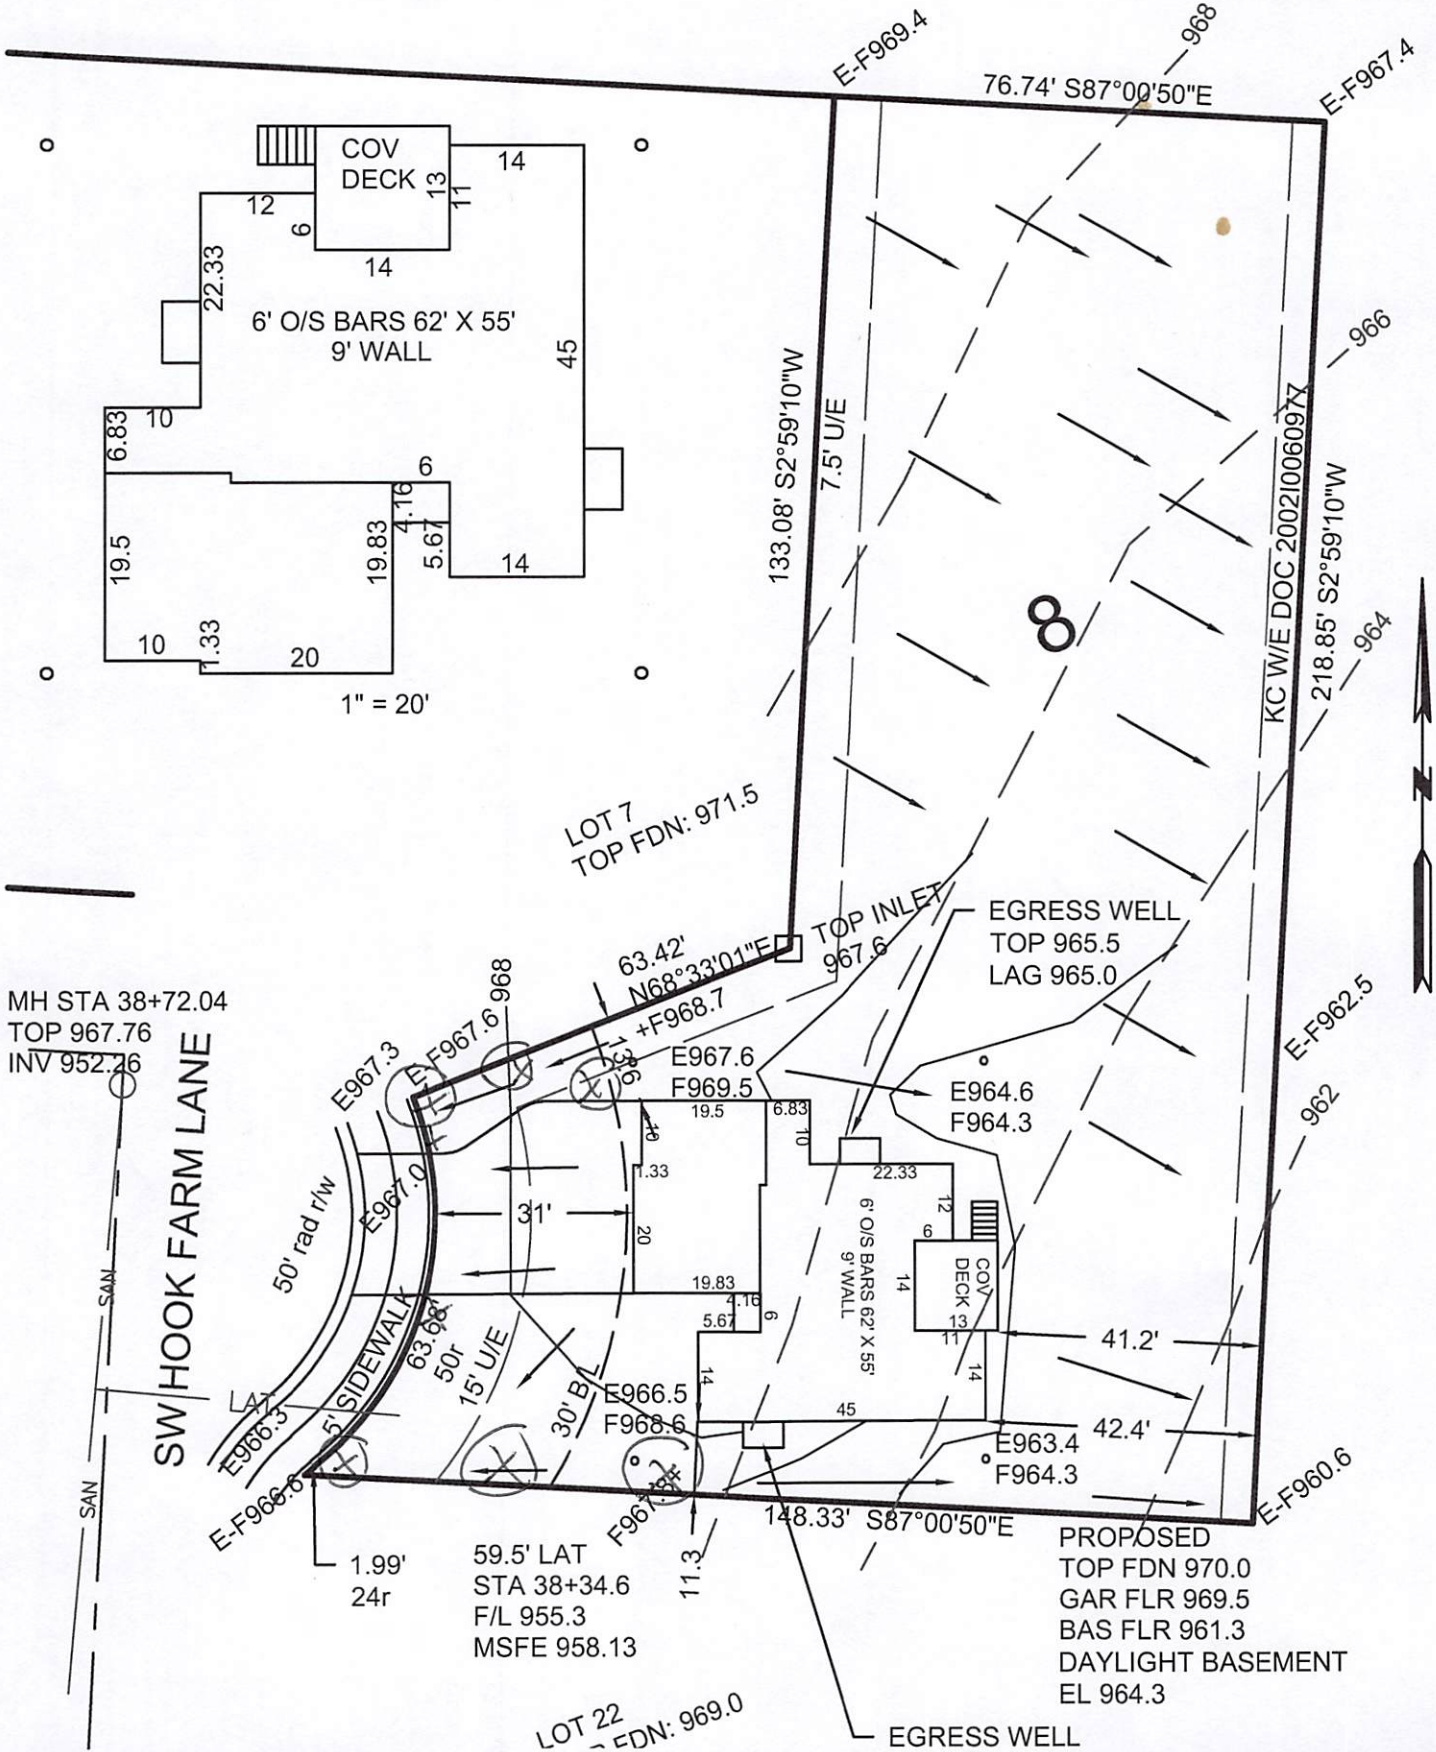

MH STA 38+72.04
 TOP 967.76
 INV 952.76

SW HOOK FARM LANE
 5' SIDEWALK
 50' rad r/w

LOT 7
 TOP FDN: 971.5

59.5' LAT
 STA 38+34.6
 F/L 955.3
 MSFE 958.13

LOT 22
 FDN: 969.0

PROPOSED
 TOP FDN 970.0
 GAR FLR 969.5
 BAS FLR 961.3
 DAYLIGHT BASEMENT
 EL 964.3

EGRESS WELL