


MH 1-6(2ND PLAT)
STA 22+26.26
TOP 1033.39
FL 1018.49

MH 1-5(2ND PLAT)
STA 20+85.63
TOP 1030.96
FL 1014.96
FL 1015.61

RELEASE FOR CONSTRUCTION
AS NOTED FOR PLAN REVIEW
DEVELOPMENT SERVICES
LEE'S SUMMIT, MISSOURI
05/28/2024

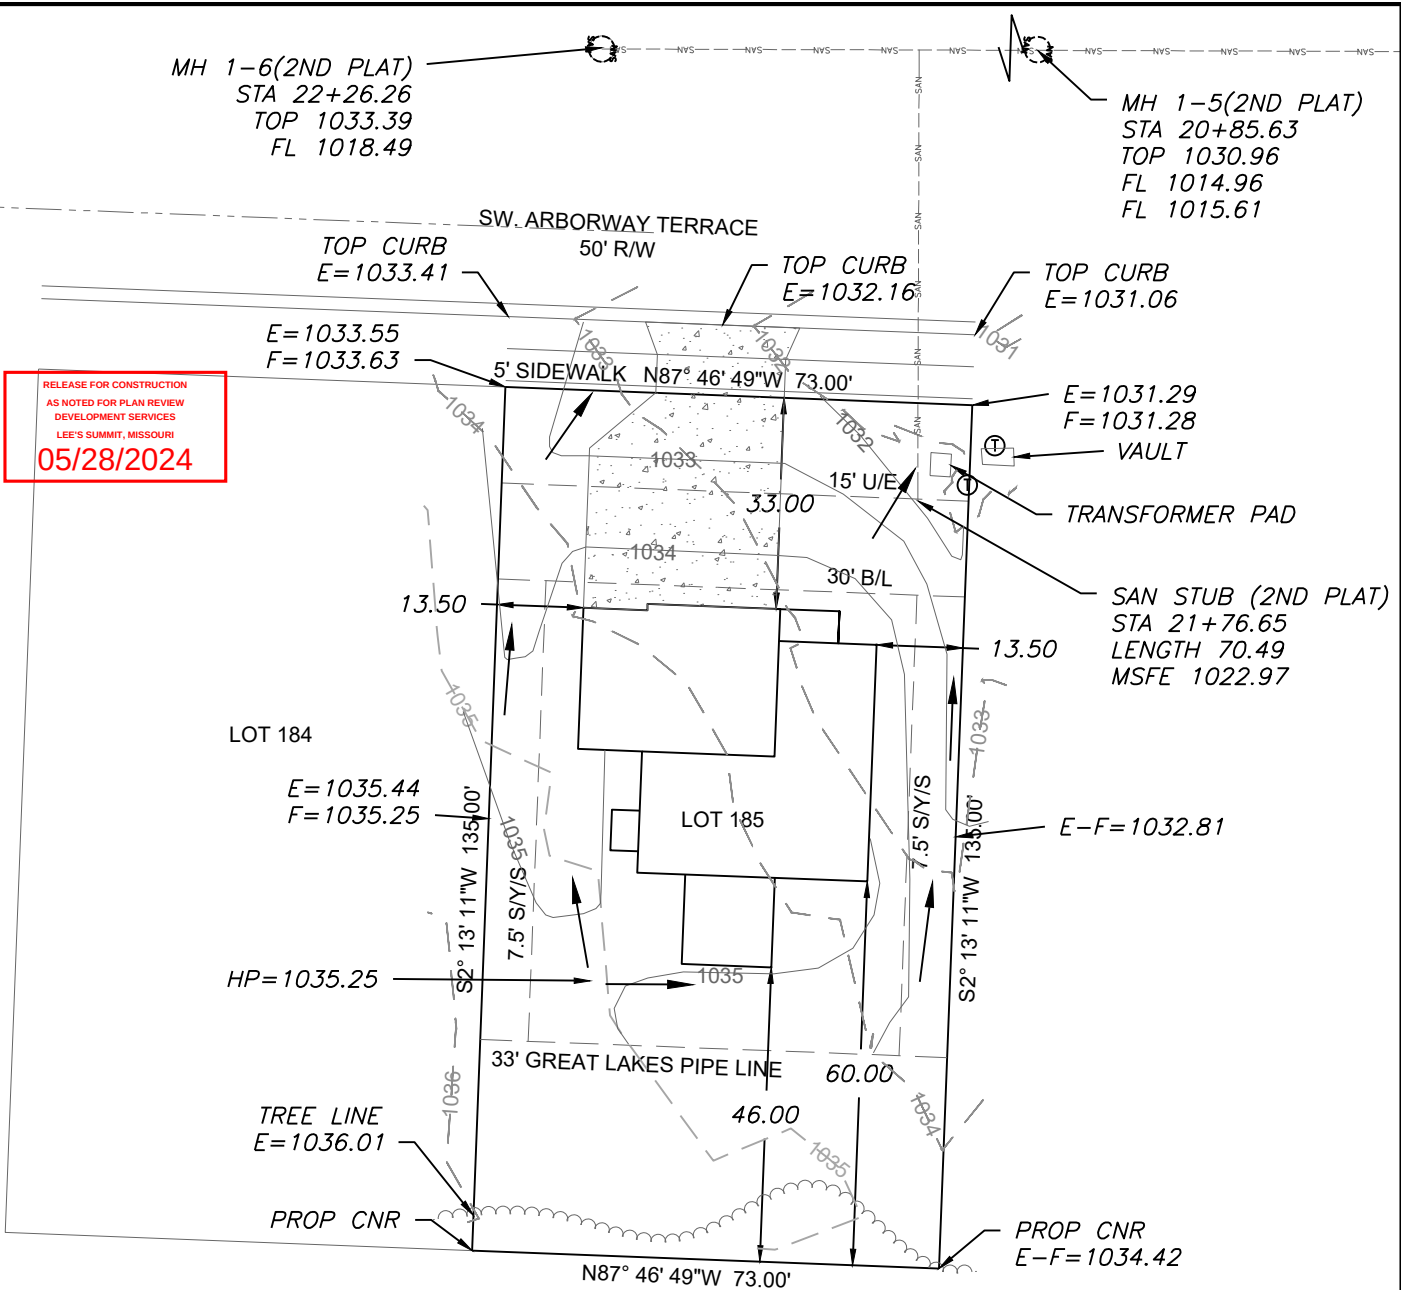

LEGEND

- Gas Meter
- Telephone or Fiber-Optic Pedestal
- Cable TV Pedestal
- Electric Pedestal
- Light Pole
- Mailbox
- Fire Hydrant
- Water Valve

PROPOSED HOUSE


TOP FOUNDATION = 1036.50
GARAGE FLOOR = 1034.50
TOP FOOTING = 1028.50
BASEMENT FLOOR = 1028.83
DRIVE SLOPE = 6.8%

E = EXISTING ELEVATION
F = PROPOSED FINAL ELEVATION
G = ADJACENT GRADE AT EGRESS
U/E = UTILITY EASEMENT
B/L = BUILDING LINE
S/Y/S = SIDE YARD SETBACK
R/Y/S = REAR YARD SETBACK

NOTES

- BUILDER TO VERIFY ALL BUILDING ELEVATIONS AND DIMENSIONS.
- THIS PLOT PLAN DOES NOT CONSTITUTE A BOUNDARY SURVEY.
- THE EASEMENTS SHOWN ON THIS PLOT PLAN ARE TAKEN FROM THE FINAL PLAT. OTHER EASEMENTS MAY EXIST.

EXTENDED LOT AREA = 10,658.0 SF
DRIVE AREA = 957.6 SF
APPROACH AREA = 230.9 SF
SIDEWALK AREA = 117.5 SF

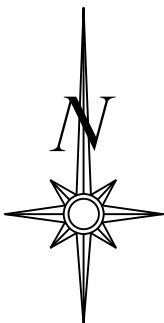

Scale 1"=30'

LOT INFORMATION

9,855 SQ. FT.
MSFE = 1022.97
ADDRESS
1605 SW ARBORWAY TER
LEGAL DESCRIPTION
LOT 185, HAWTHORN RIDGE 3RD PLAT, A SUBDIVISION AS RECORDED IN LEE'S SUMMIT, JACKSON COUNTY, MISSOURI.

E=1033.81
F=1035.75
OS BAR
E=1033.97

OS BAR
E=1033.97


OS BAR
E=1032.72

E=1034.64
F=1035.75

OS BAR
E=1035.51

EGRESS
TOP=1036.25
G=1035.75

OS BAR
E=1034.48

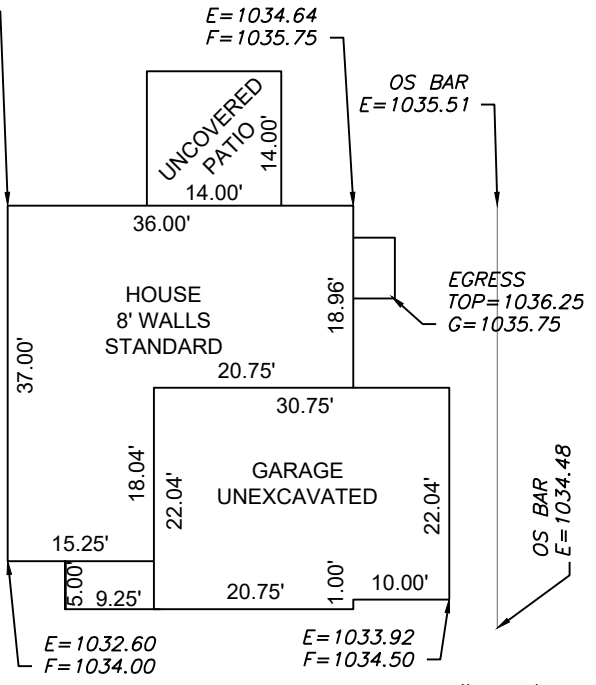


PLAN: BASSWOOD

Scale 1"=20'

ENGINEERING
ENGINEERING & SURVEYING
SOLUTIONS

50 SE 30TH STREET
LEE'S SUMMIT, MO 64082
P:(816) 623-9888 F:(816) 623-9849
WWW.ENGINEERINGSOLUTIONKCC.COM

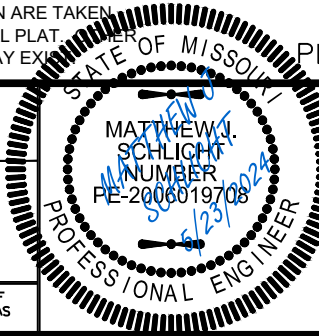

PLOT PLAN - LOT 185

HAWTHORN RIDGE 3RD PLAT
LEE'S SUMMIT, JACKSON COUNTY, MISSOURI

SUMMIT HOMES
120 SE 30TH STREET
LEE'S SUMMIT, MO 64082

PROJECT NO.	FILE NAME	DATE	SHEET	OF
1	LOT 185, HAWTHORN RIDGE	3/4/24	1	1

THIS DRAWING IS NOT VALID UNLESS THE SIGNATURE, DATE AND SEAL OF THE ENGINEER WHO SUPERVISED THE PREPARATION OF THIS DRAWING HAS BEEN AFFIXED HERETO.