


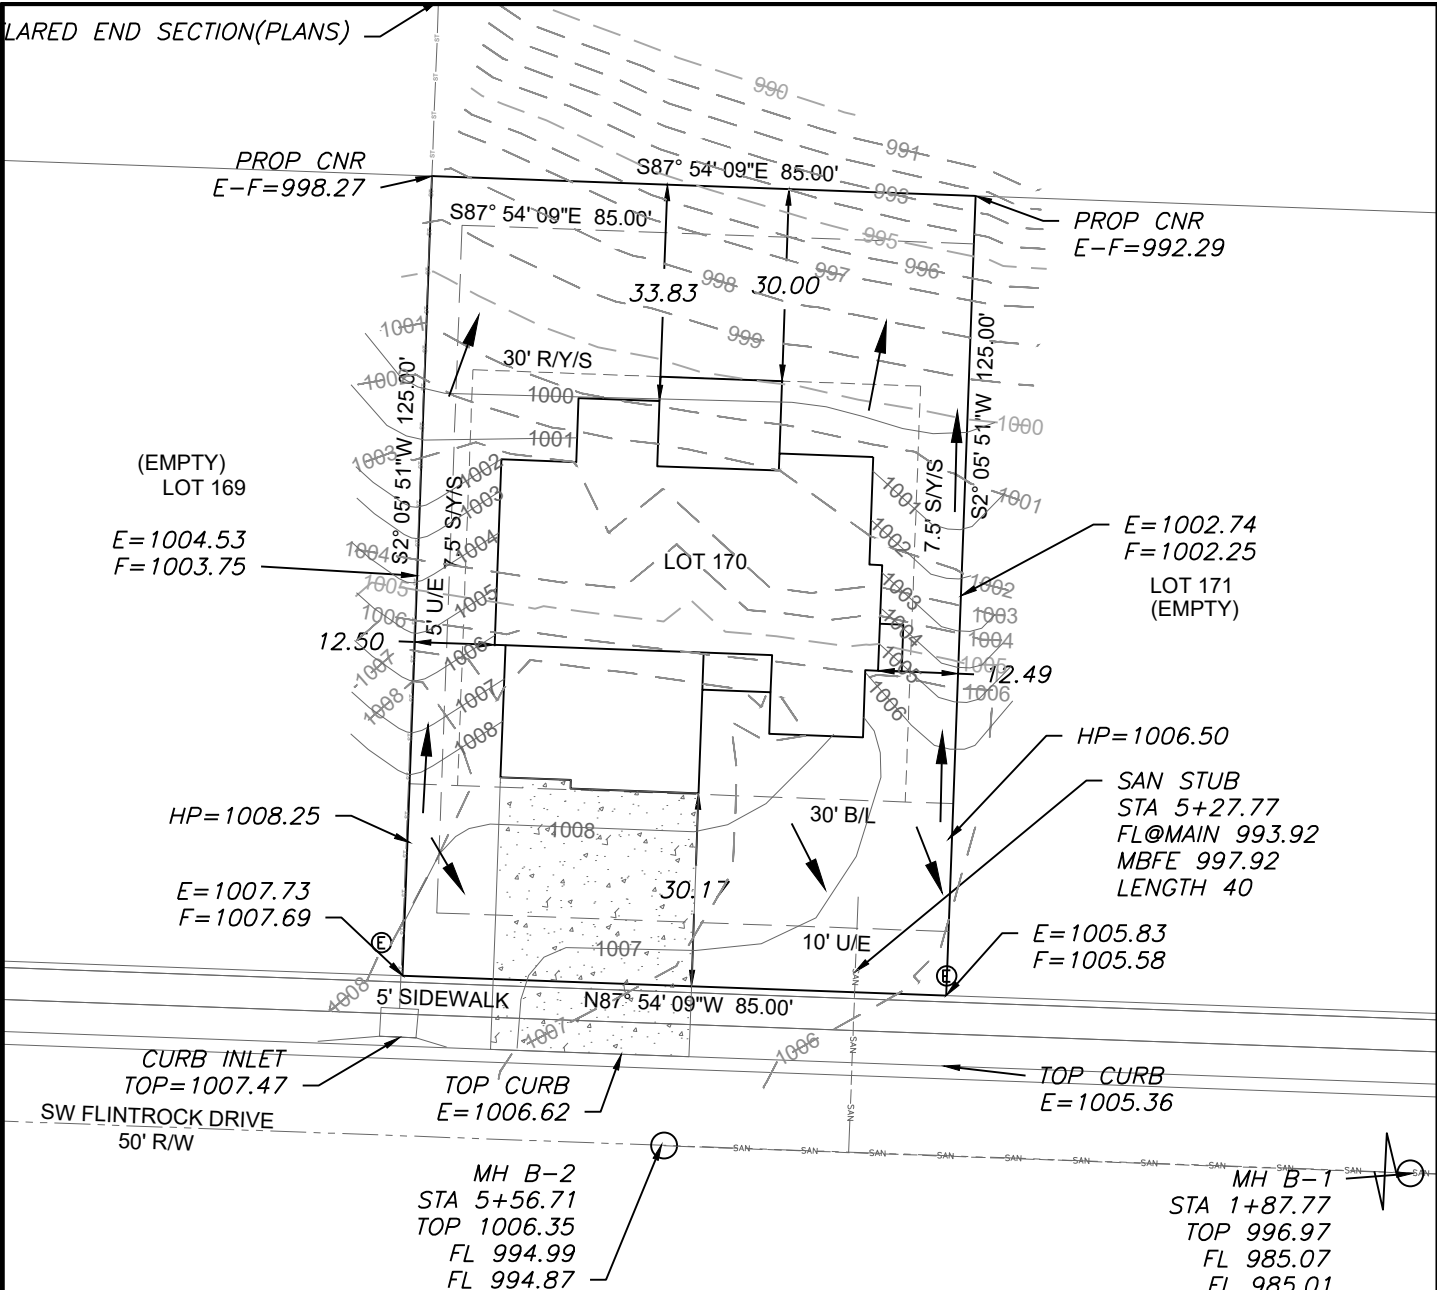


- LEGEND**
- Gas Meter
 - Telephone or Fiber-Optic Pedestal
 - Cable TV Pedestal
 - Electric Pedestal
 - Light Pole
 - Mailbox
 - Fire Hydrant
 - Water Valve

PROPOSED HOUSE
TOP FOUNDATION = 1009.75
GARAGE FLOOR = 1008.75
TOP FOOTING = 1000.75
BASEMENT FLOOR = 1001.08
DRIVE SLOPE = 6.3%

E = EXISTING ELEVATION
F = PROPOSED FINAL ELEVATION
G = ADJACENT GRADE AT EGRESS
U/E = UTILITY EASEMENT
B/L = BUILDING LINE
S/Y/S = SIDE YARD SETBACK
R/Y/S = REAR YARD SETBACK

NOTES


1. BUILDER TO VERIFY ALL BUILDING ELEVATIONS AND DIMENSIONS.
2. THIS PLOT PLAN DOES NOT CONSTITUTE A BOUNDARY SURVEY.
3. THE EASEMENTS SHOWN ON THIS PLOT PLAN ARE TAKEN FROM THE FINAL PLAT. OTHER EASEMENTS MAY EXIST.

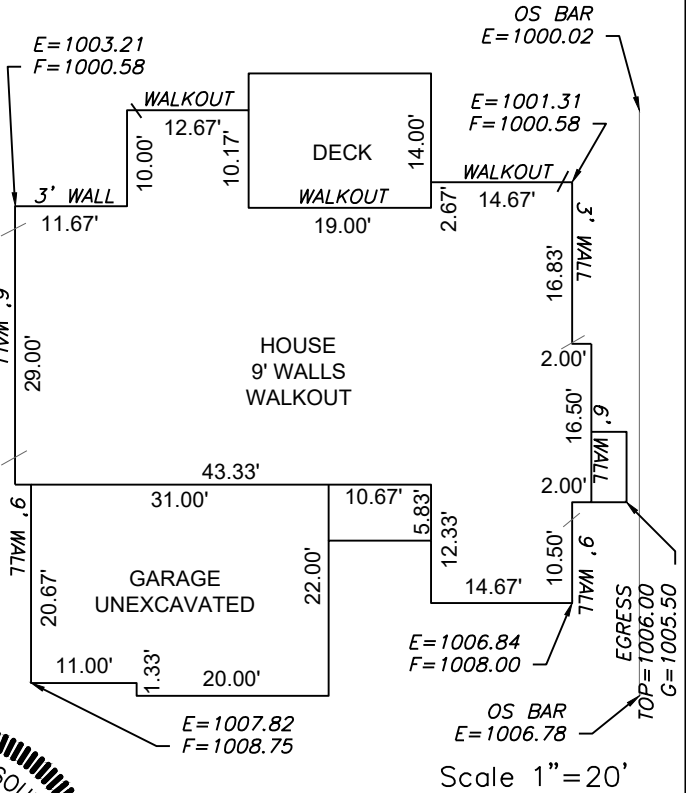

LOT INFORMATION

10,625.0 SQ. FT.
MBFE = 997.92
ADDRESS
3917 SW FLINTROCK DRIVE
LEGAL DESCRIPTION
LOT 170, NAPA VALLEY - 5TH PLAT, A SUBDIVISION AS RECORDED IN LEE'S SUMMIT, JACKSON COUNTY, MISSOURI.

ENGINEERING SOLUTIONS
ENGINEERING & SURVEYING
50 SE 30TH STREET
LEE'S SUMMIT, MO 64082
P:(816) 623-9888 F:(816) 623-9849
WWW.ENGINEERINGSOLUTIONSKC.COM

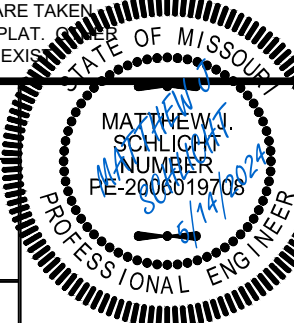

PLOT PLAN - LOT 170				
NAPA VALLEY - 5TH PLAT				
LEE'S SUMMIT, JACKSON COUNTY, MISSOURI				
KEVIN HIGDON CONSTRUCTION				
PO BOX 847				
LEE'S SUMMIT, MO 64063				
PROJECT NO.	FILE NAME	DATE	SHEET	OF
1	LOT 170, NAPA VALLEY	4/5/24	1	1
Rev:				

THIS DRAWING IS NOT VALID UNLESS THE SIGNATURE, DATE AND SEAL OF THE ENGINEER WHO SUPERVISED THE PREPARATION OF THIS DRAWING HAS BEEN AFFIXED HERETO.