


AS GRADED PLOT PLAN

RELEASE FOR CONSTRUCTION
AS NOTED ON PLANS REVIEW
DEVELOPMENT SERVICES
LEE'S SUMMIT, MISSOURI
06/11/2024 4:57:34


Ordered by: KC Custom Homes
Description: Lot 145 Woodside Ridge 2nd Plat, Lee's Summit, Mo.
Address: 2062 NW O'Brien Road

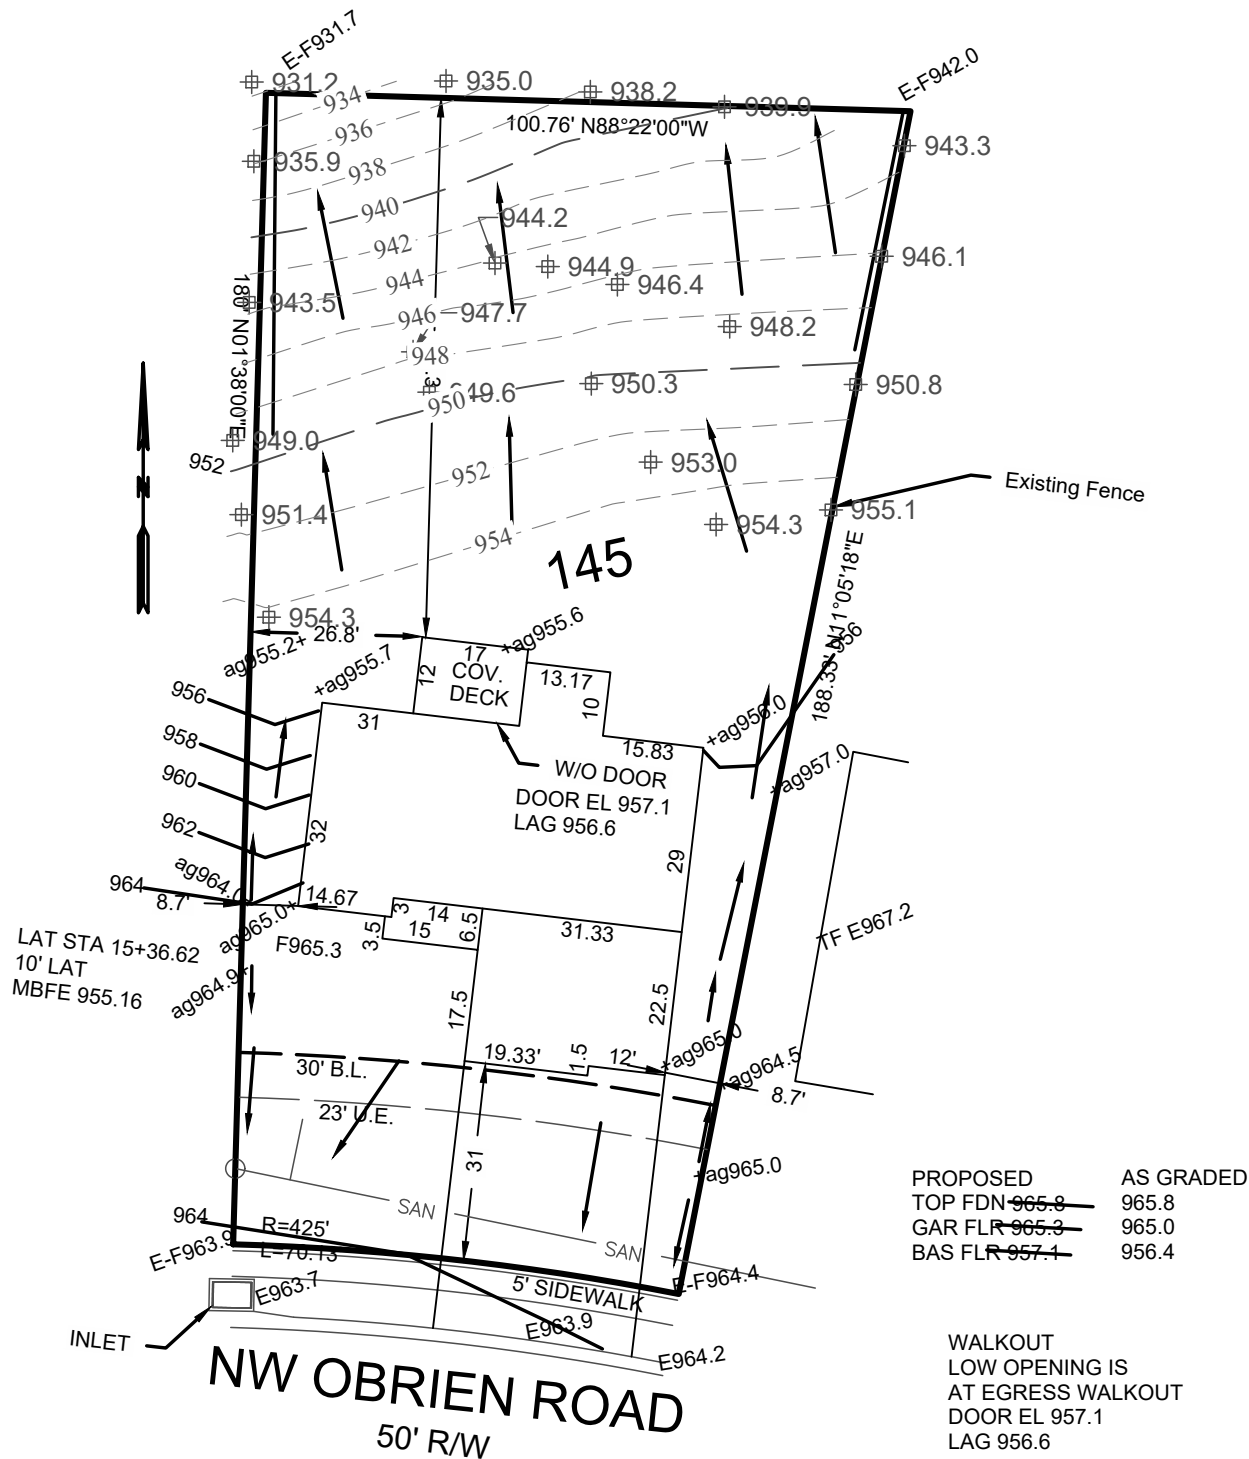

Grades shown are as of 04-04-2024

→ = DRAINAGE PATTERN

CONSTRUCTION ENGINEERING SERVICES, INC.

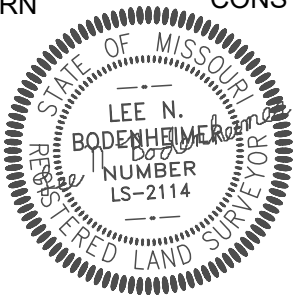

16810-C East 40 Highway
Independence, MO 64055
(816)478-2323
lee@engineeringkc.com
SCALE: 1"=30'
DATE: 04/17/2023 & 03/27/2024
JOB NO: 18719 & 19013

LEE BODENHEIMER, L.S.
Land Surveyor