
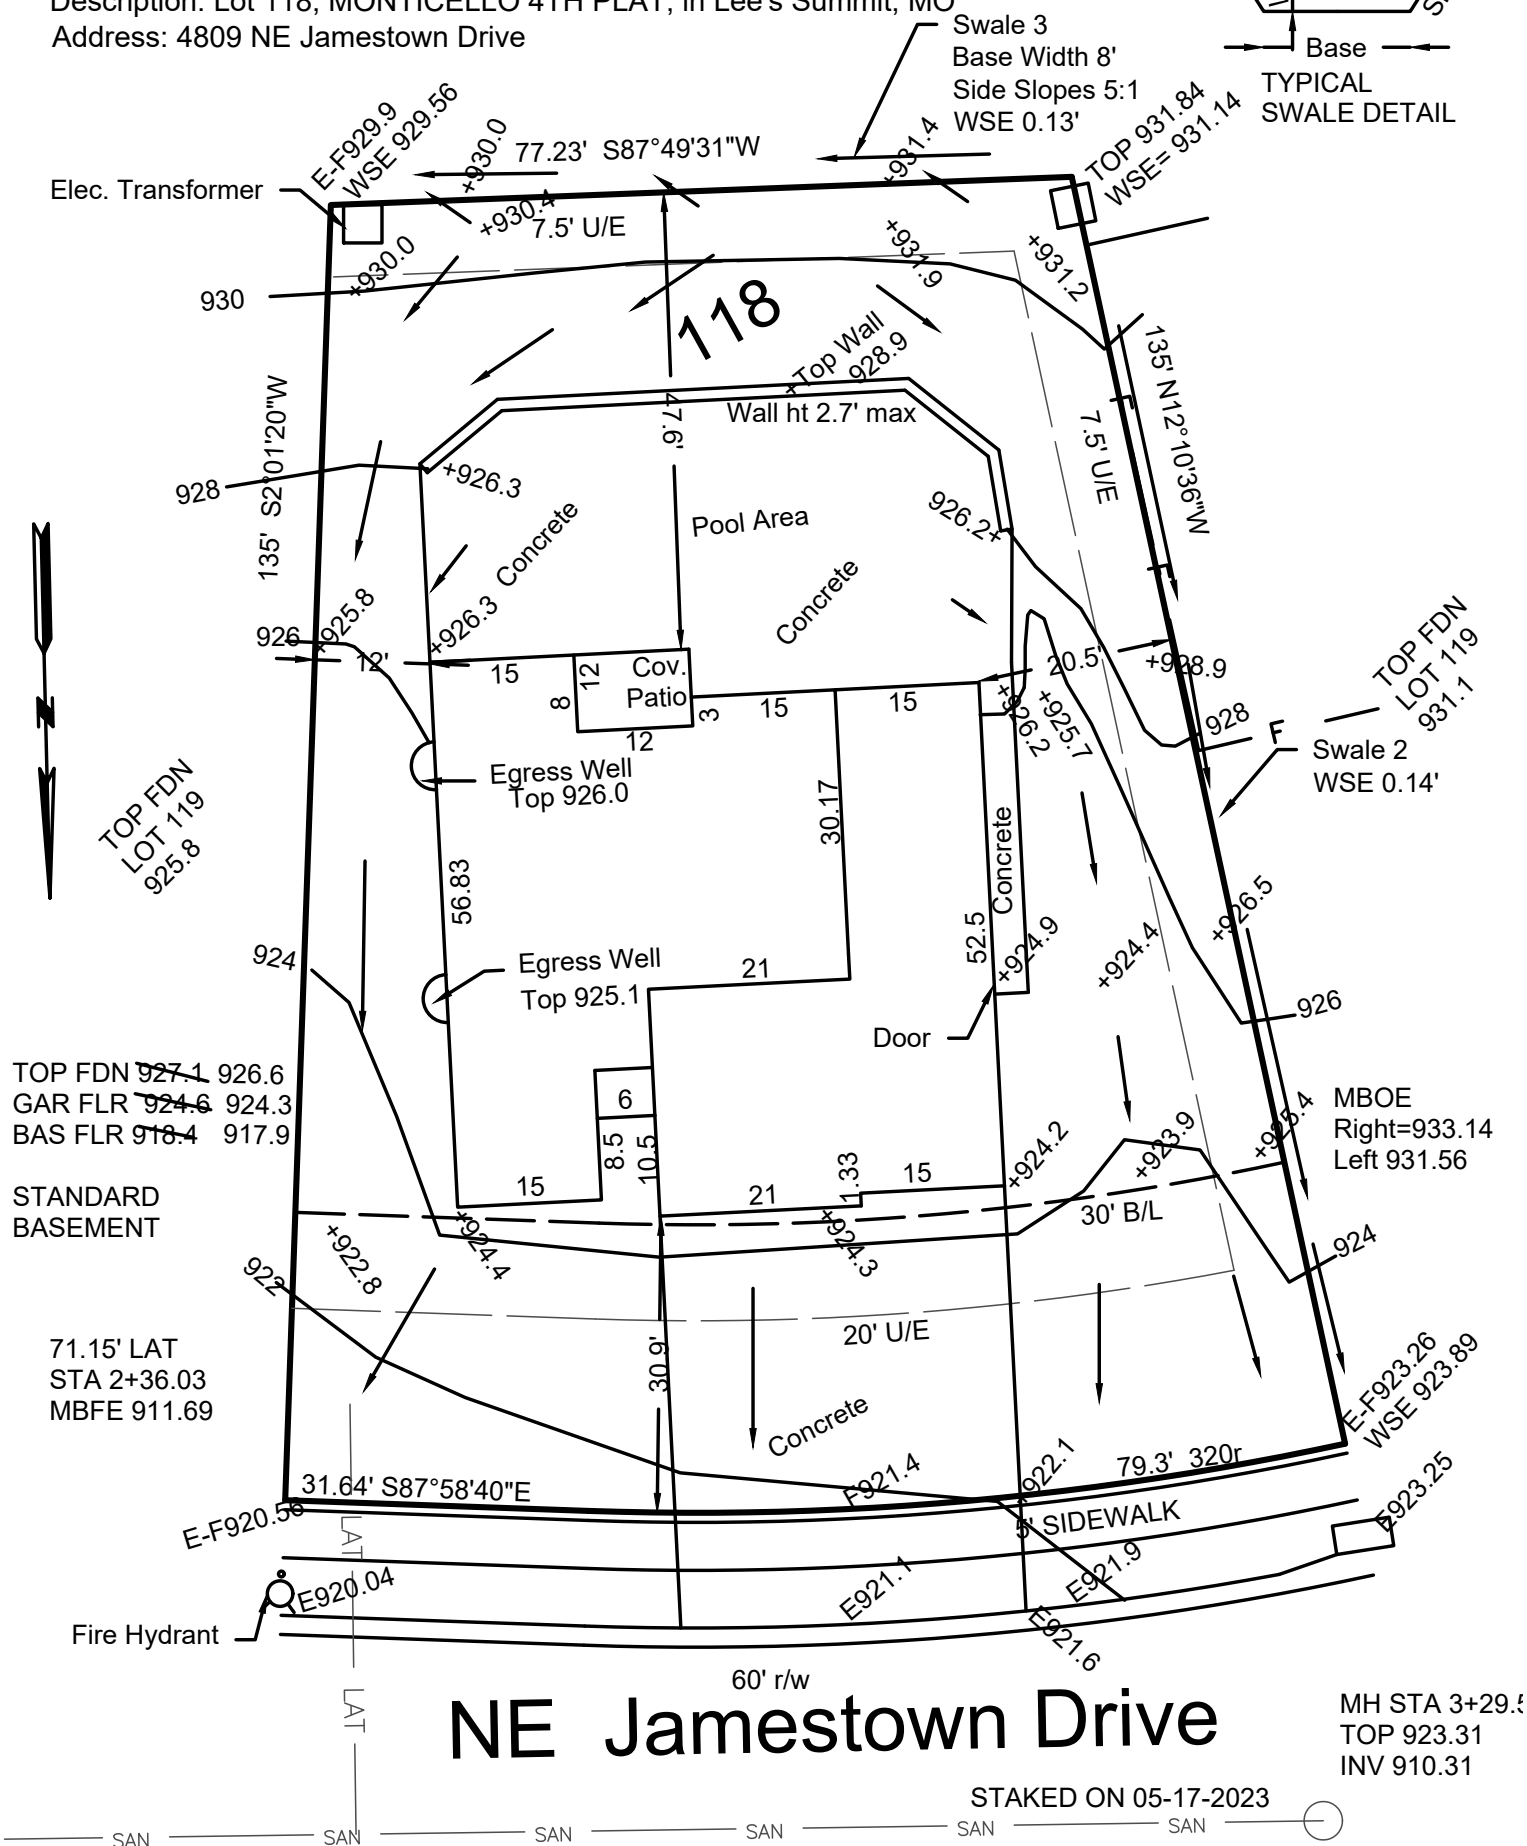


AS GRADED PLOT PLAN


Address: 4809 NE Jamestown Drive

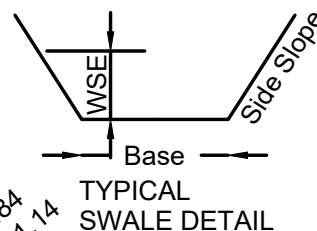

Grades shown are as graded on 06-14-2024

→ = DRAINAGE PATTERN

CONSTRUCTION ENGINEERING SERVICES, INC.

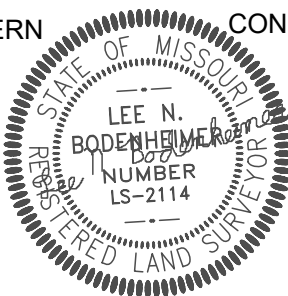

JOB NO: 18727 18733

LEE BODENHEIMER, L.S.
Land Surveyor