
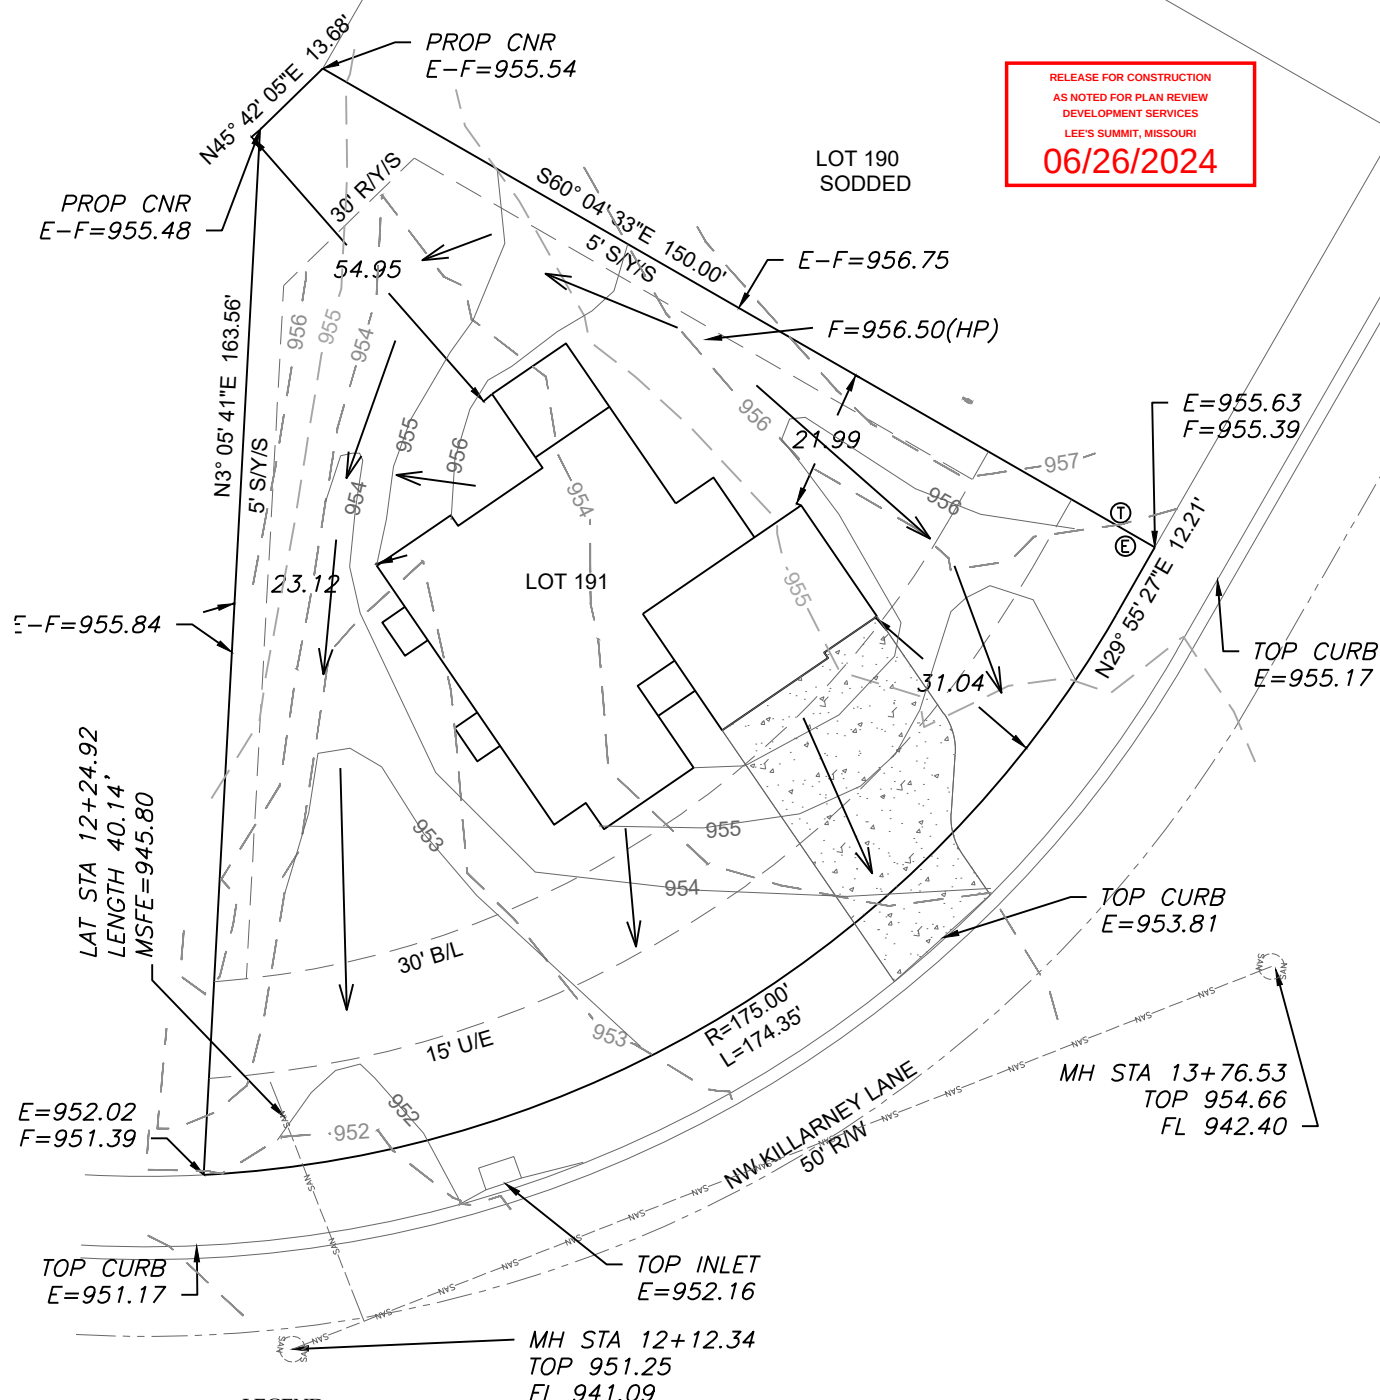


LOT INFORMATION

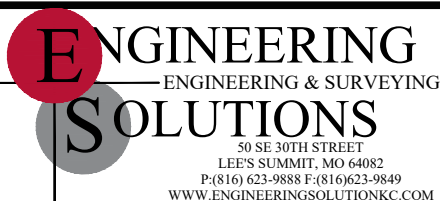

PLOT PLAN - LOT 191