
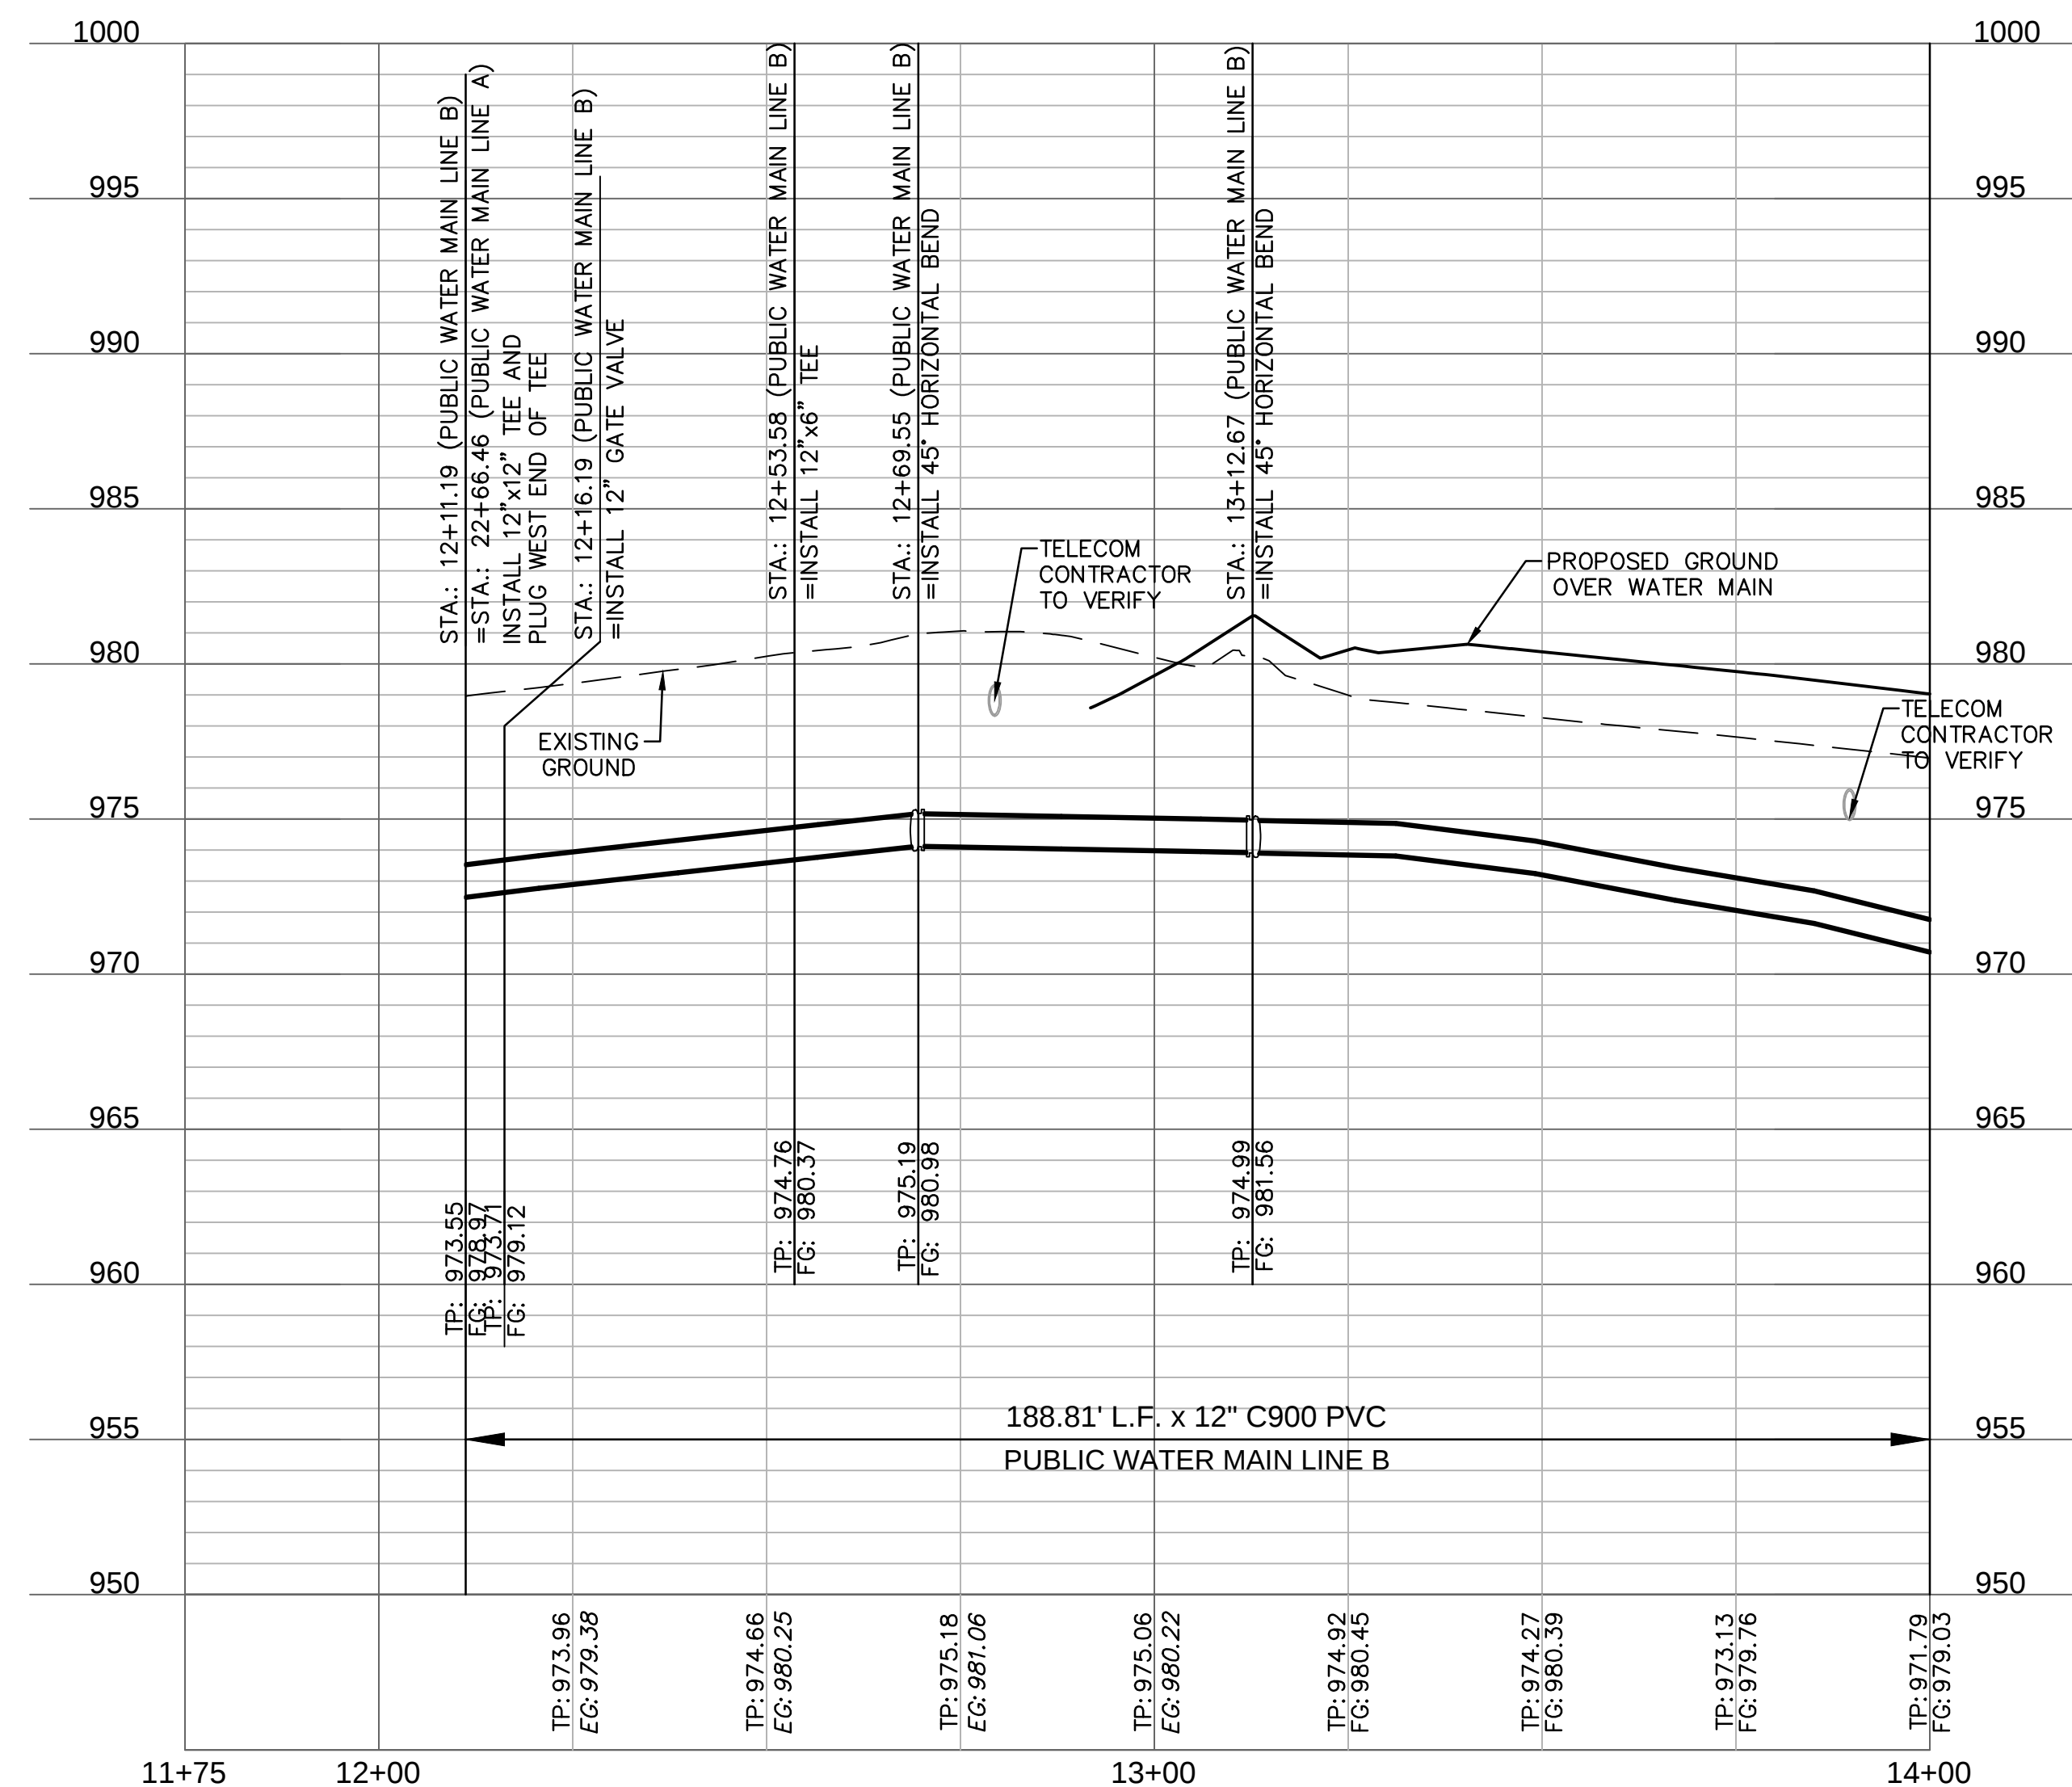


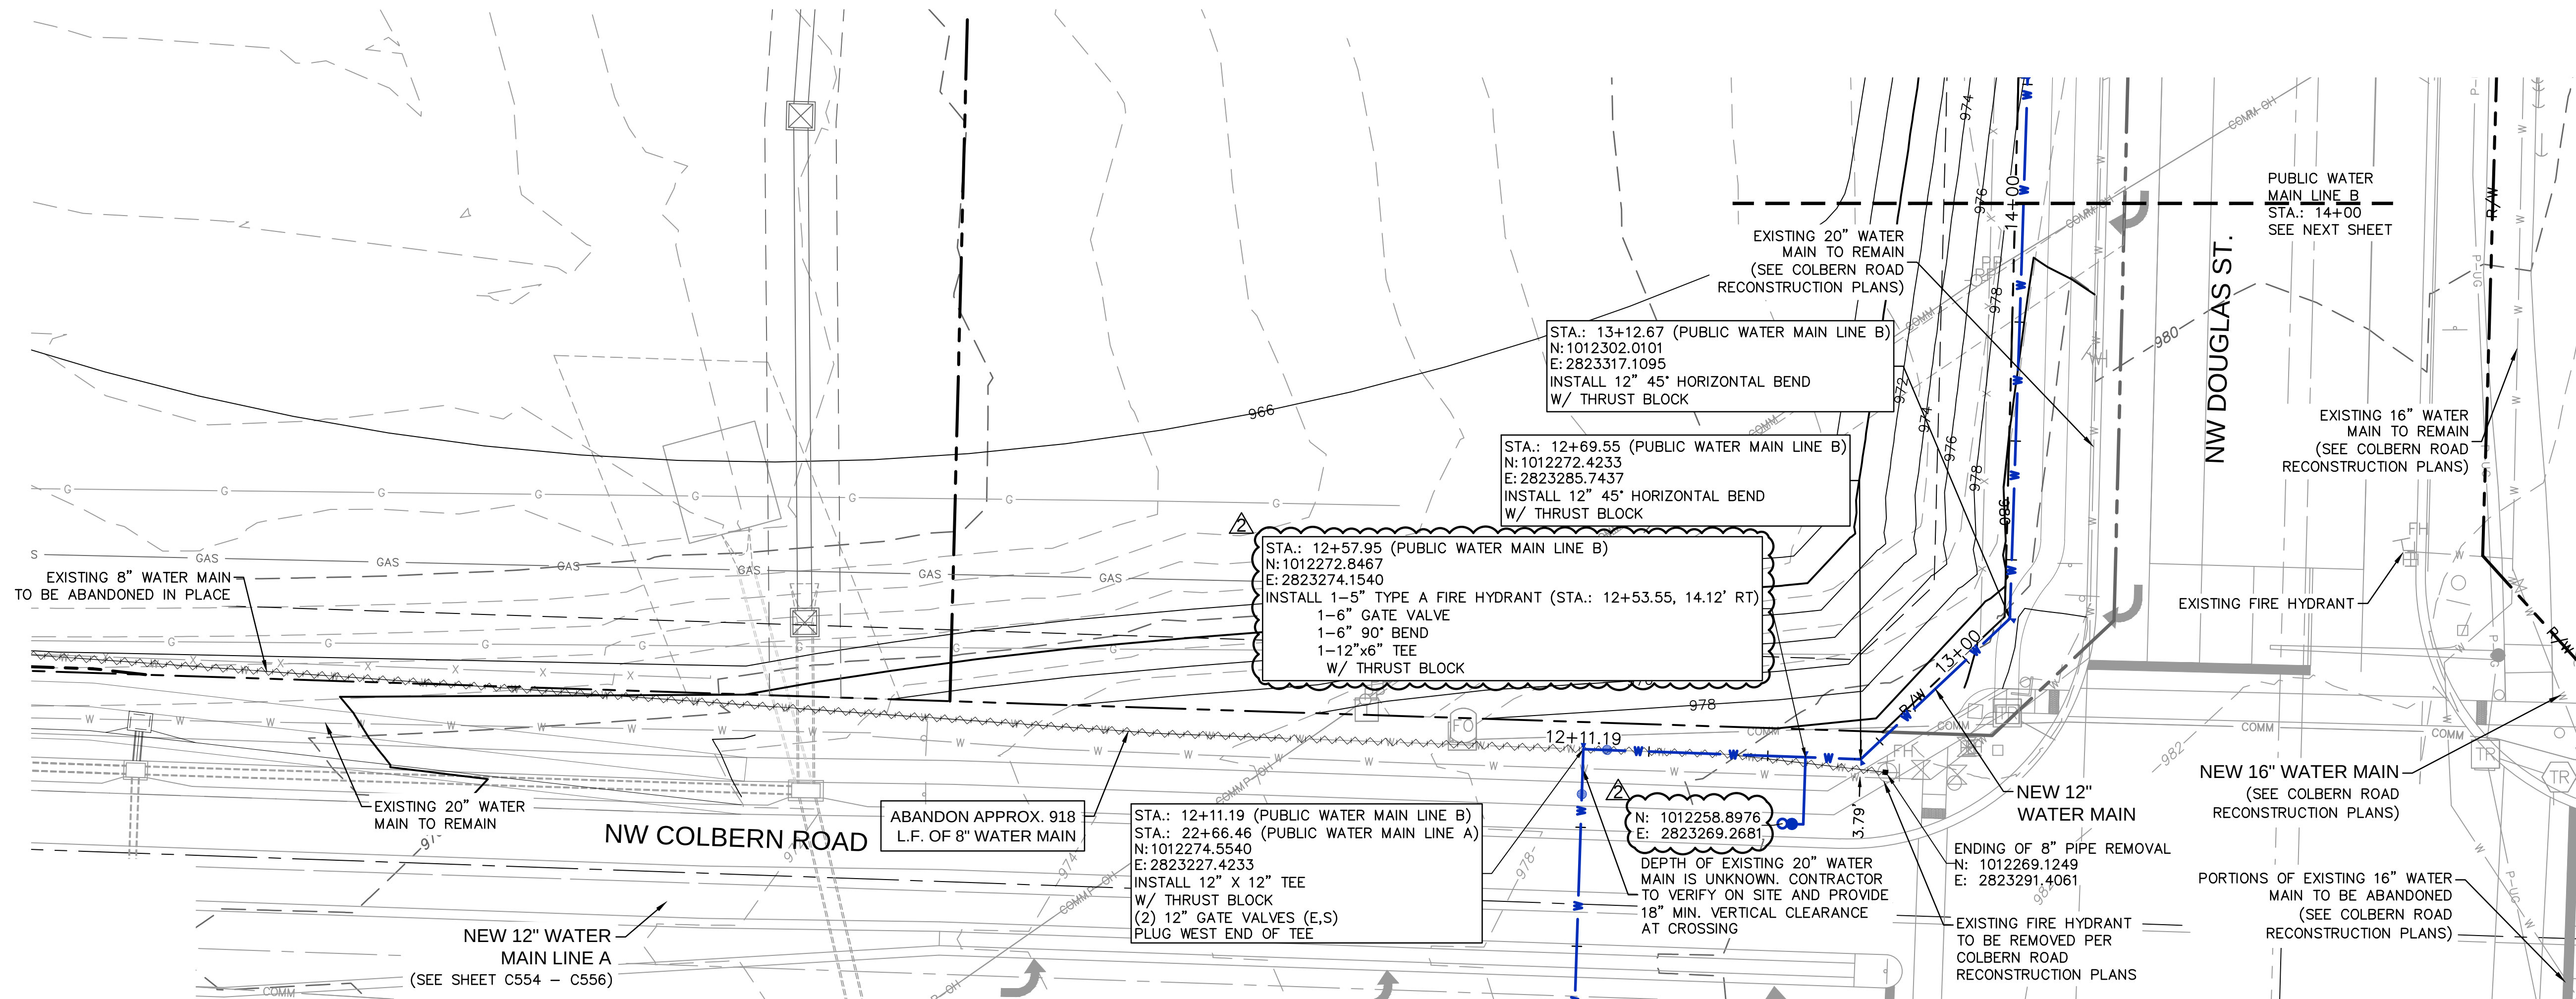

RELEASED FOR CONSTRUCTION
As Noted on Plan Review

Development Services Department
Lee's Summit, Missouri

11/14/2023

NOTES:
1. CONTRACTOR TO VERIFY
EXISTING CONDITIONS AND
COMMUNICATE WITH
ENGINEER IF DIFFERENT THAN
PLANS.

2*. CONTRACTOR SHALL FILL
AND COMPACT TO 95%
STANDARD DENSITY TO A
POINT 18" MINIMUM ABOVE
THE TOP OF PIPE PRIOR TO
EXCAVATION FOR THE PIPE.