


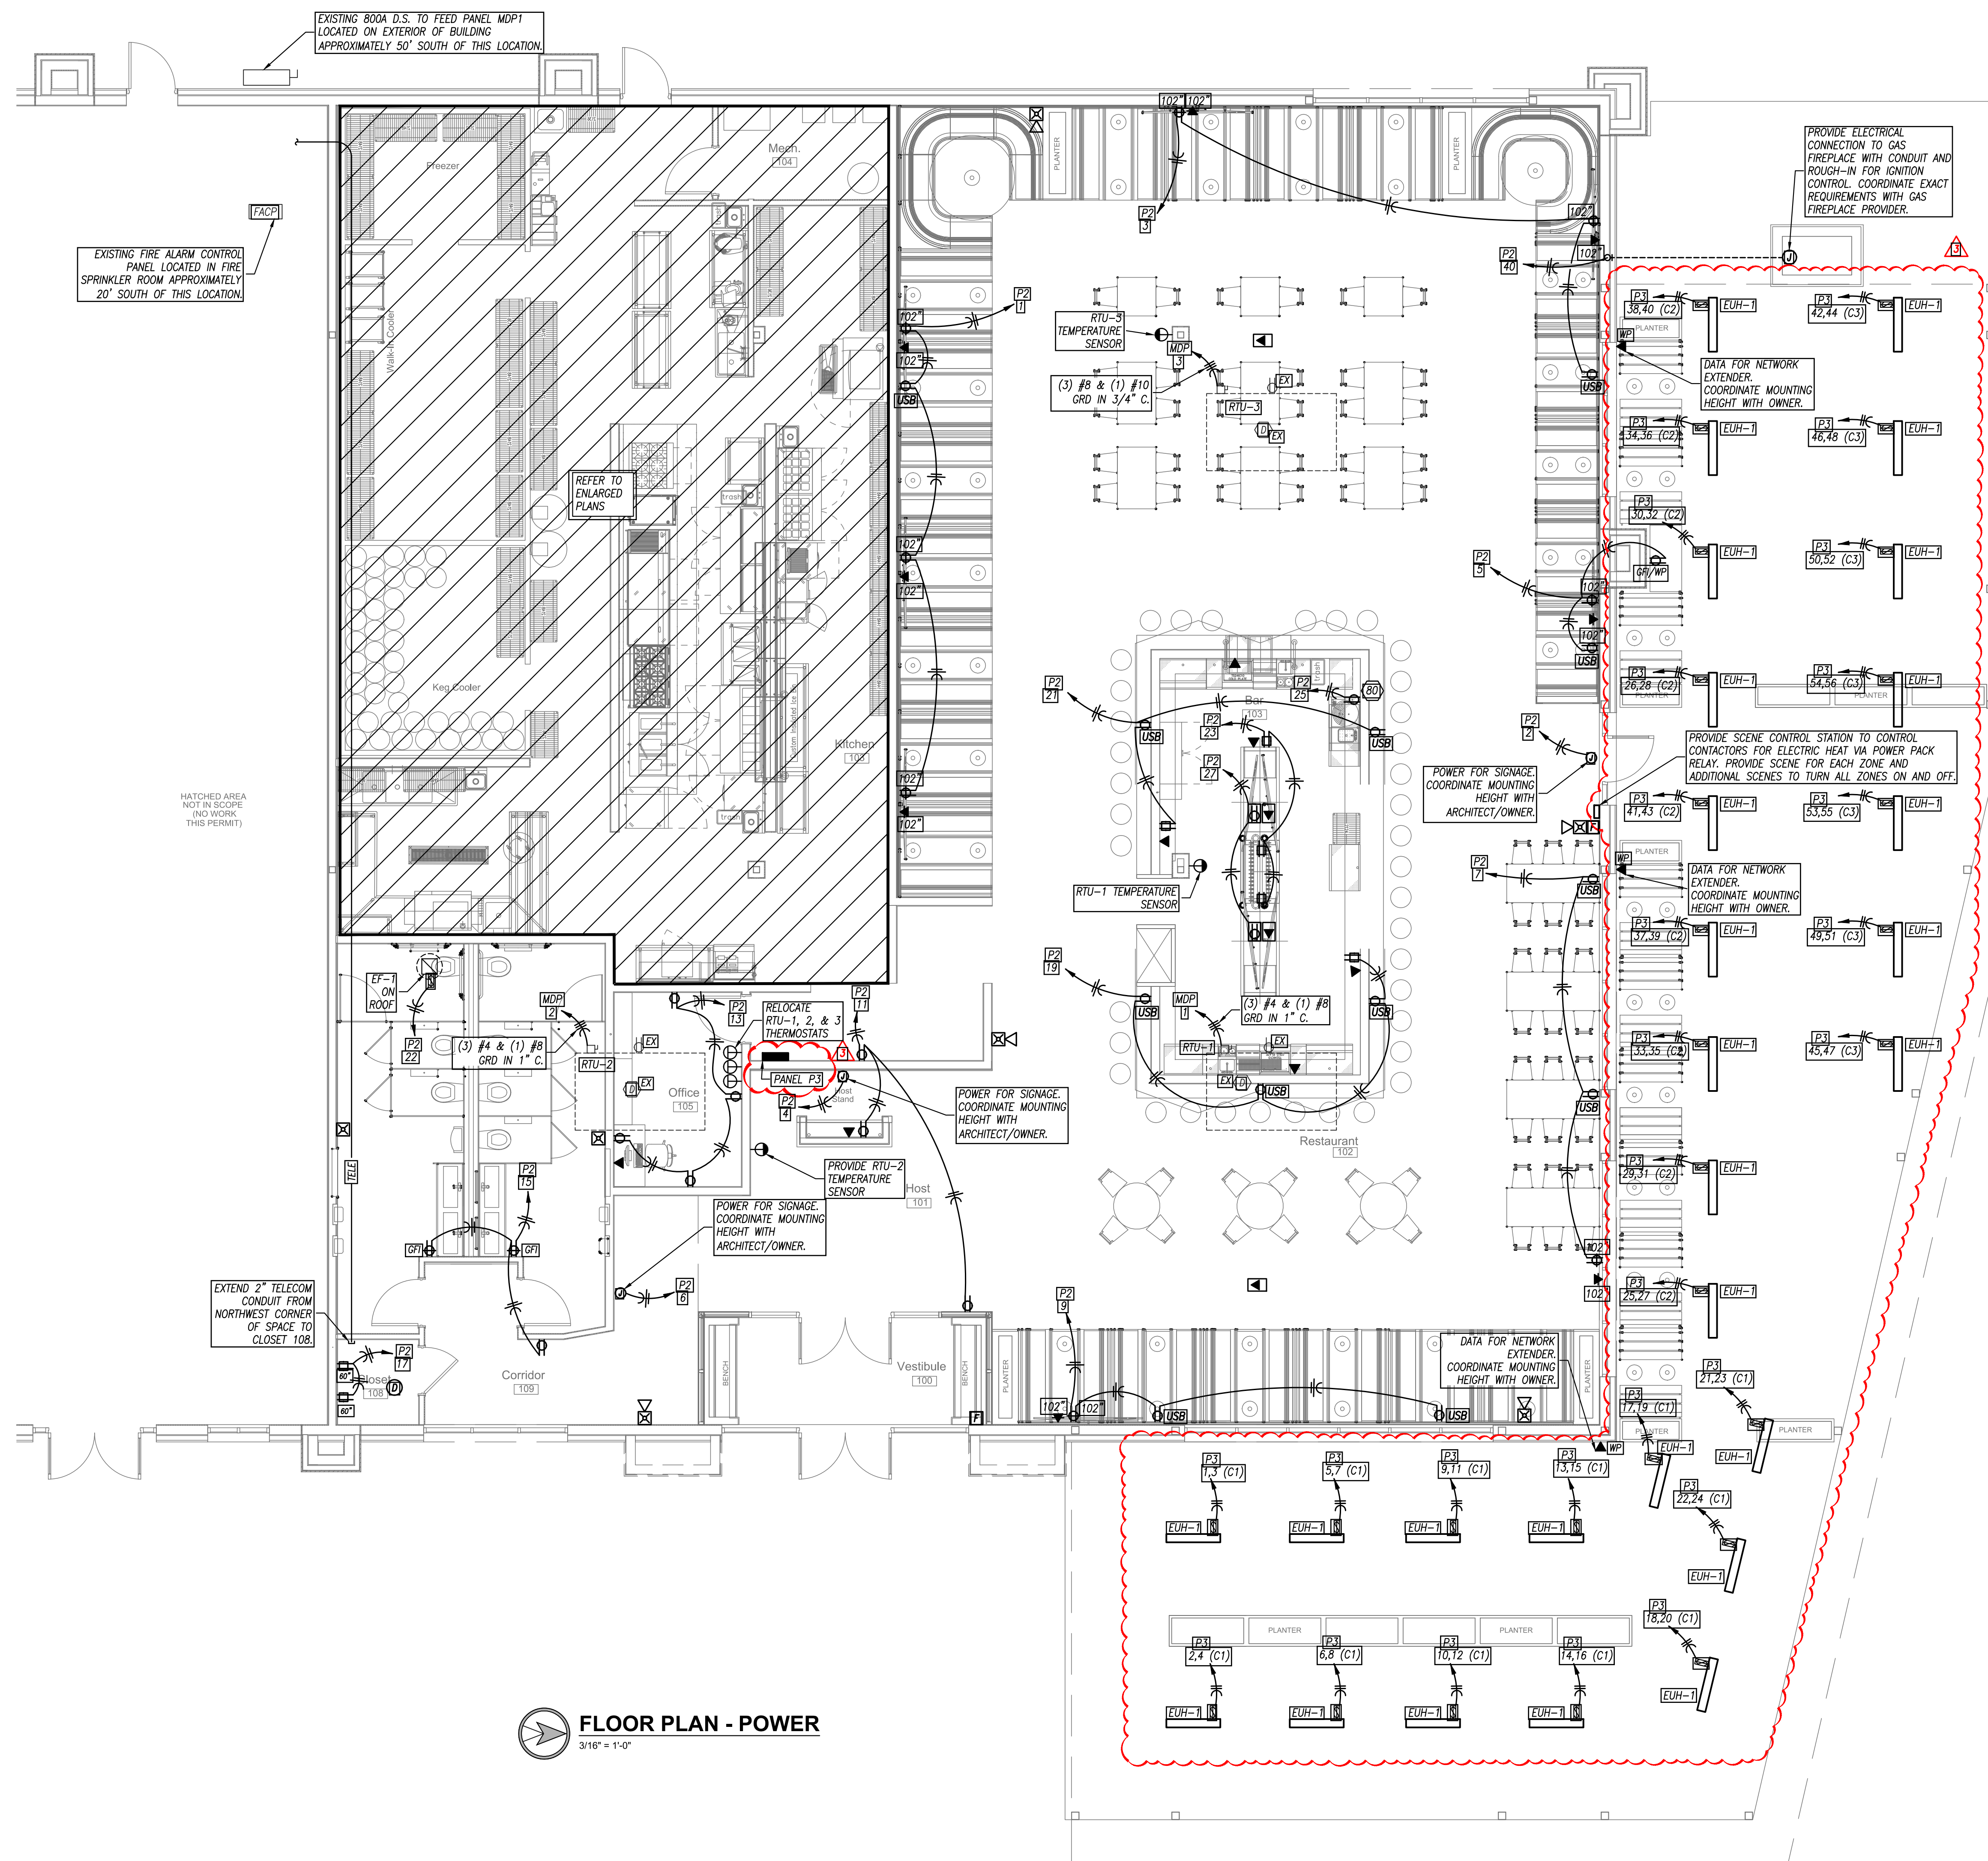

 **FLOOR PLAN - POWER**
3/16" = 1'-0"