


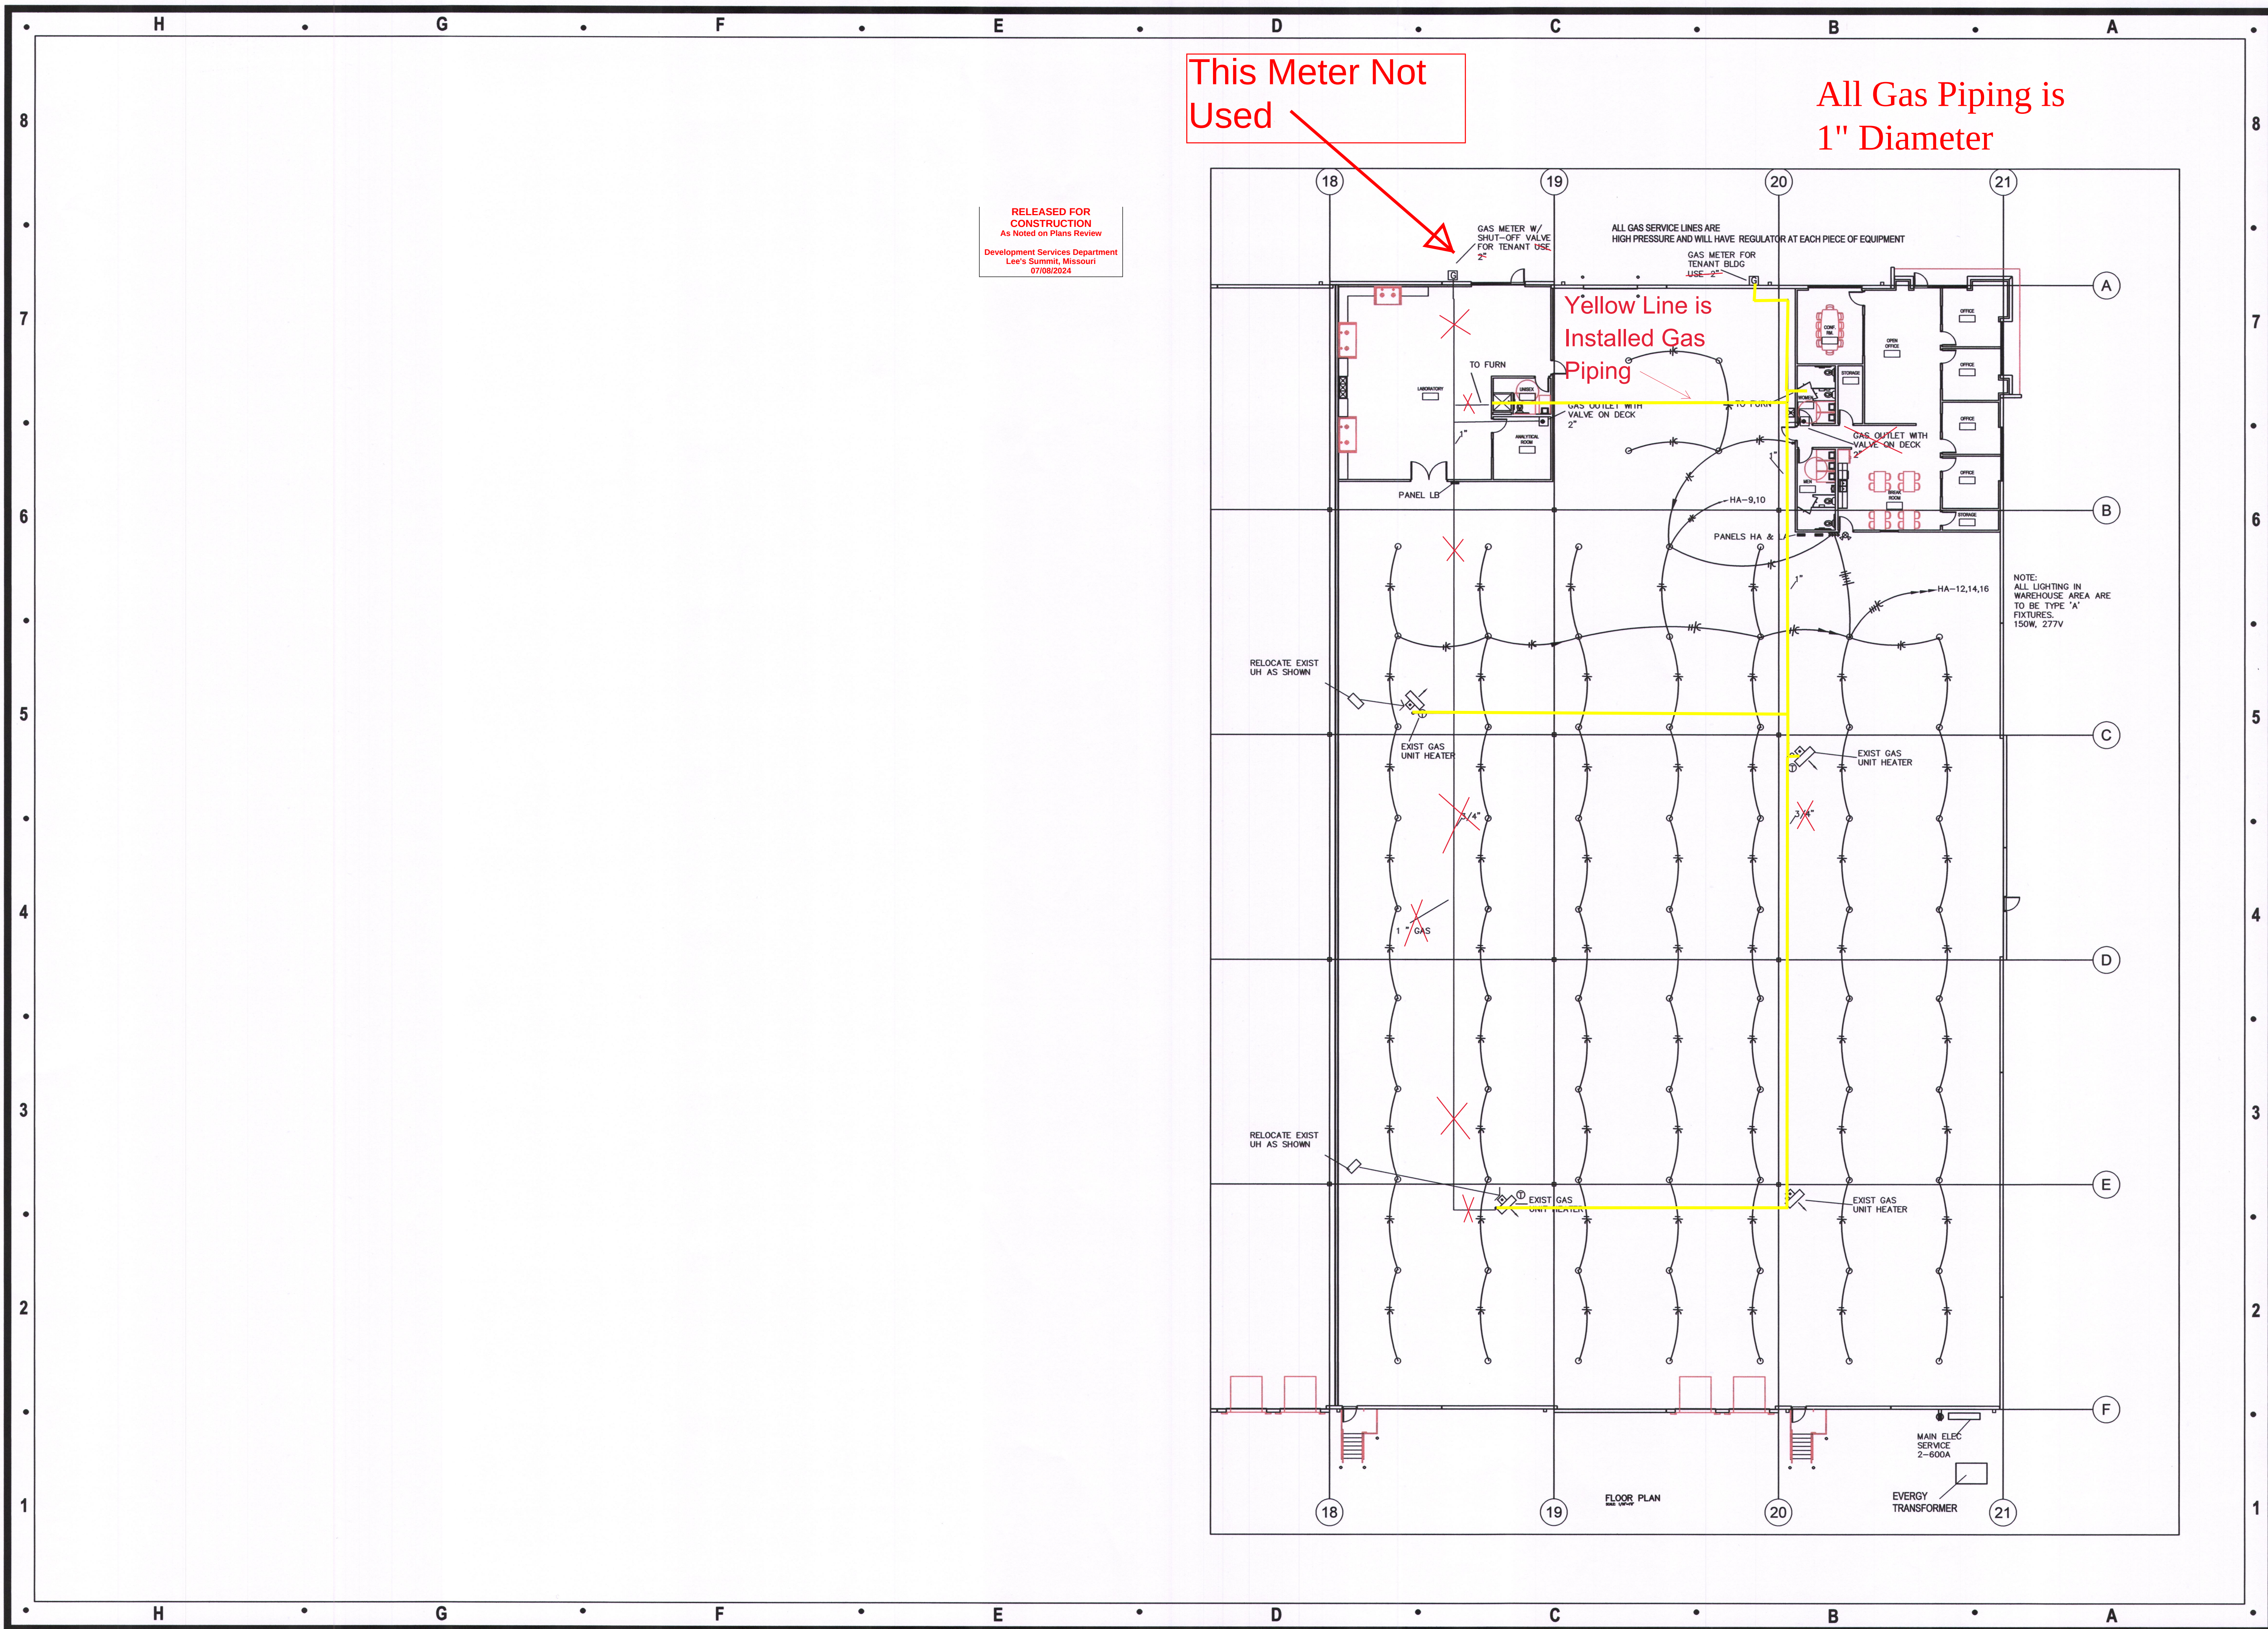

RELEASED FOR
CONSTRUCTION
As Noted on Plans Review
Development Services Department
Lee's Summit, Missouri
07/08/2024

Architect:	
MIDWEST ARCHITECTS 1120 NW Eagle Ridge Blvd. Grain Valley, Missouri 64029 t: (816) 229-8115	
Client:	
Ward Development 1120 NW Eagle Ridge Blvd. Grain Valley, Missouri 64029 t: (816) 229-8115	
Consultants:	
MEP Engineering: Casburn Consultants Professional Engineering 128 SW Hillcrest Lane Lee's Summit, MO 64063 t: (816) 726-6531	
Revisions to technical submissions which are not made or approved by the licensee are prohibited.	
Seal:	
Project Number: 2313	
Project Type: TENANT FINISH	
Project Name and Address:	
SPIRITUS 2237 NW Town Centre Blvd. Lee's Summit, Missouri 64064	
Issue:	Date:
Permit Drawings	02.06.24
Gas Line Revision	07.01.24
Sheet Title:	
MEP2	