


3538 SE Corbin Dr Lees Summit, MO 64082

RELEASE FOR CONSTRUCTION
AS NOTED ON PLANS REVIEW
DEVELOPMENT SERVICES
LEE'S SUMMIT, MISSOURI
07/16/2024 11:26:18

Total Sq Footage: 645 sq ft

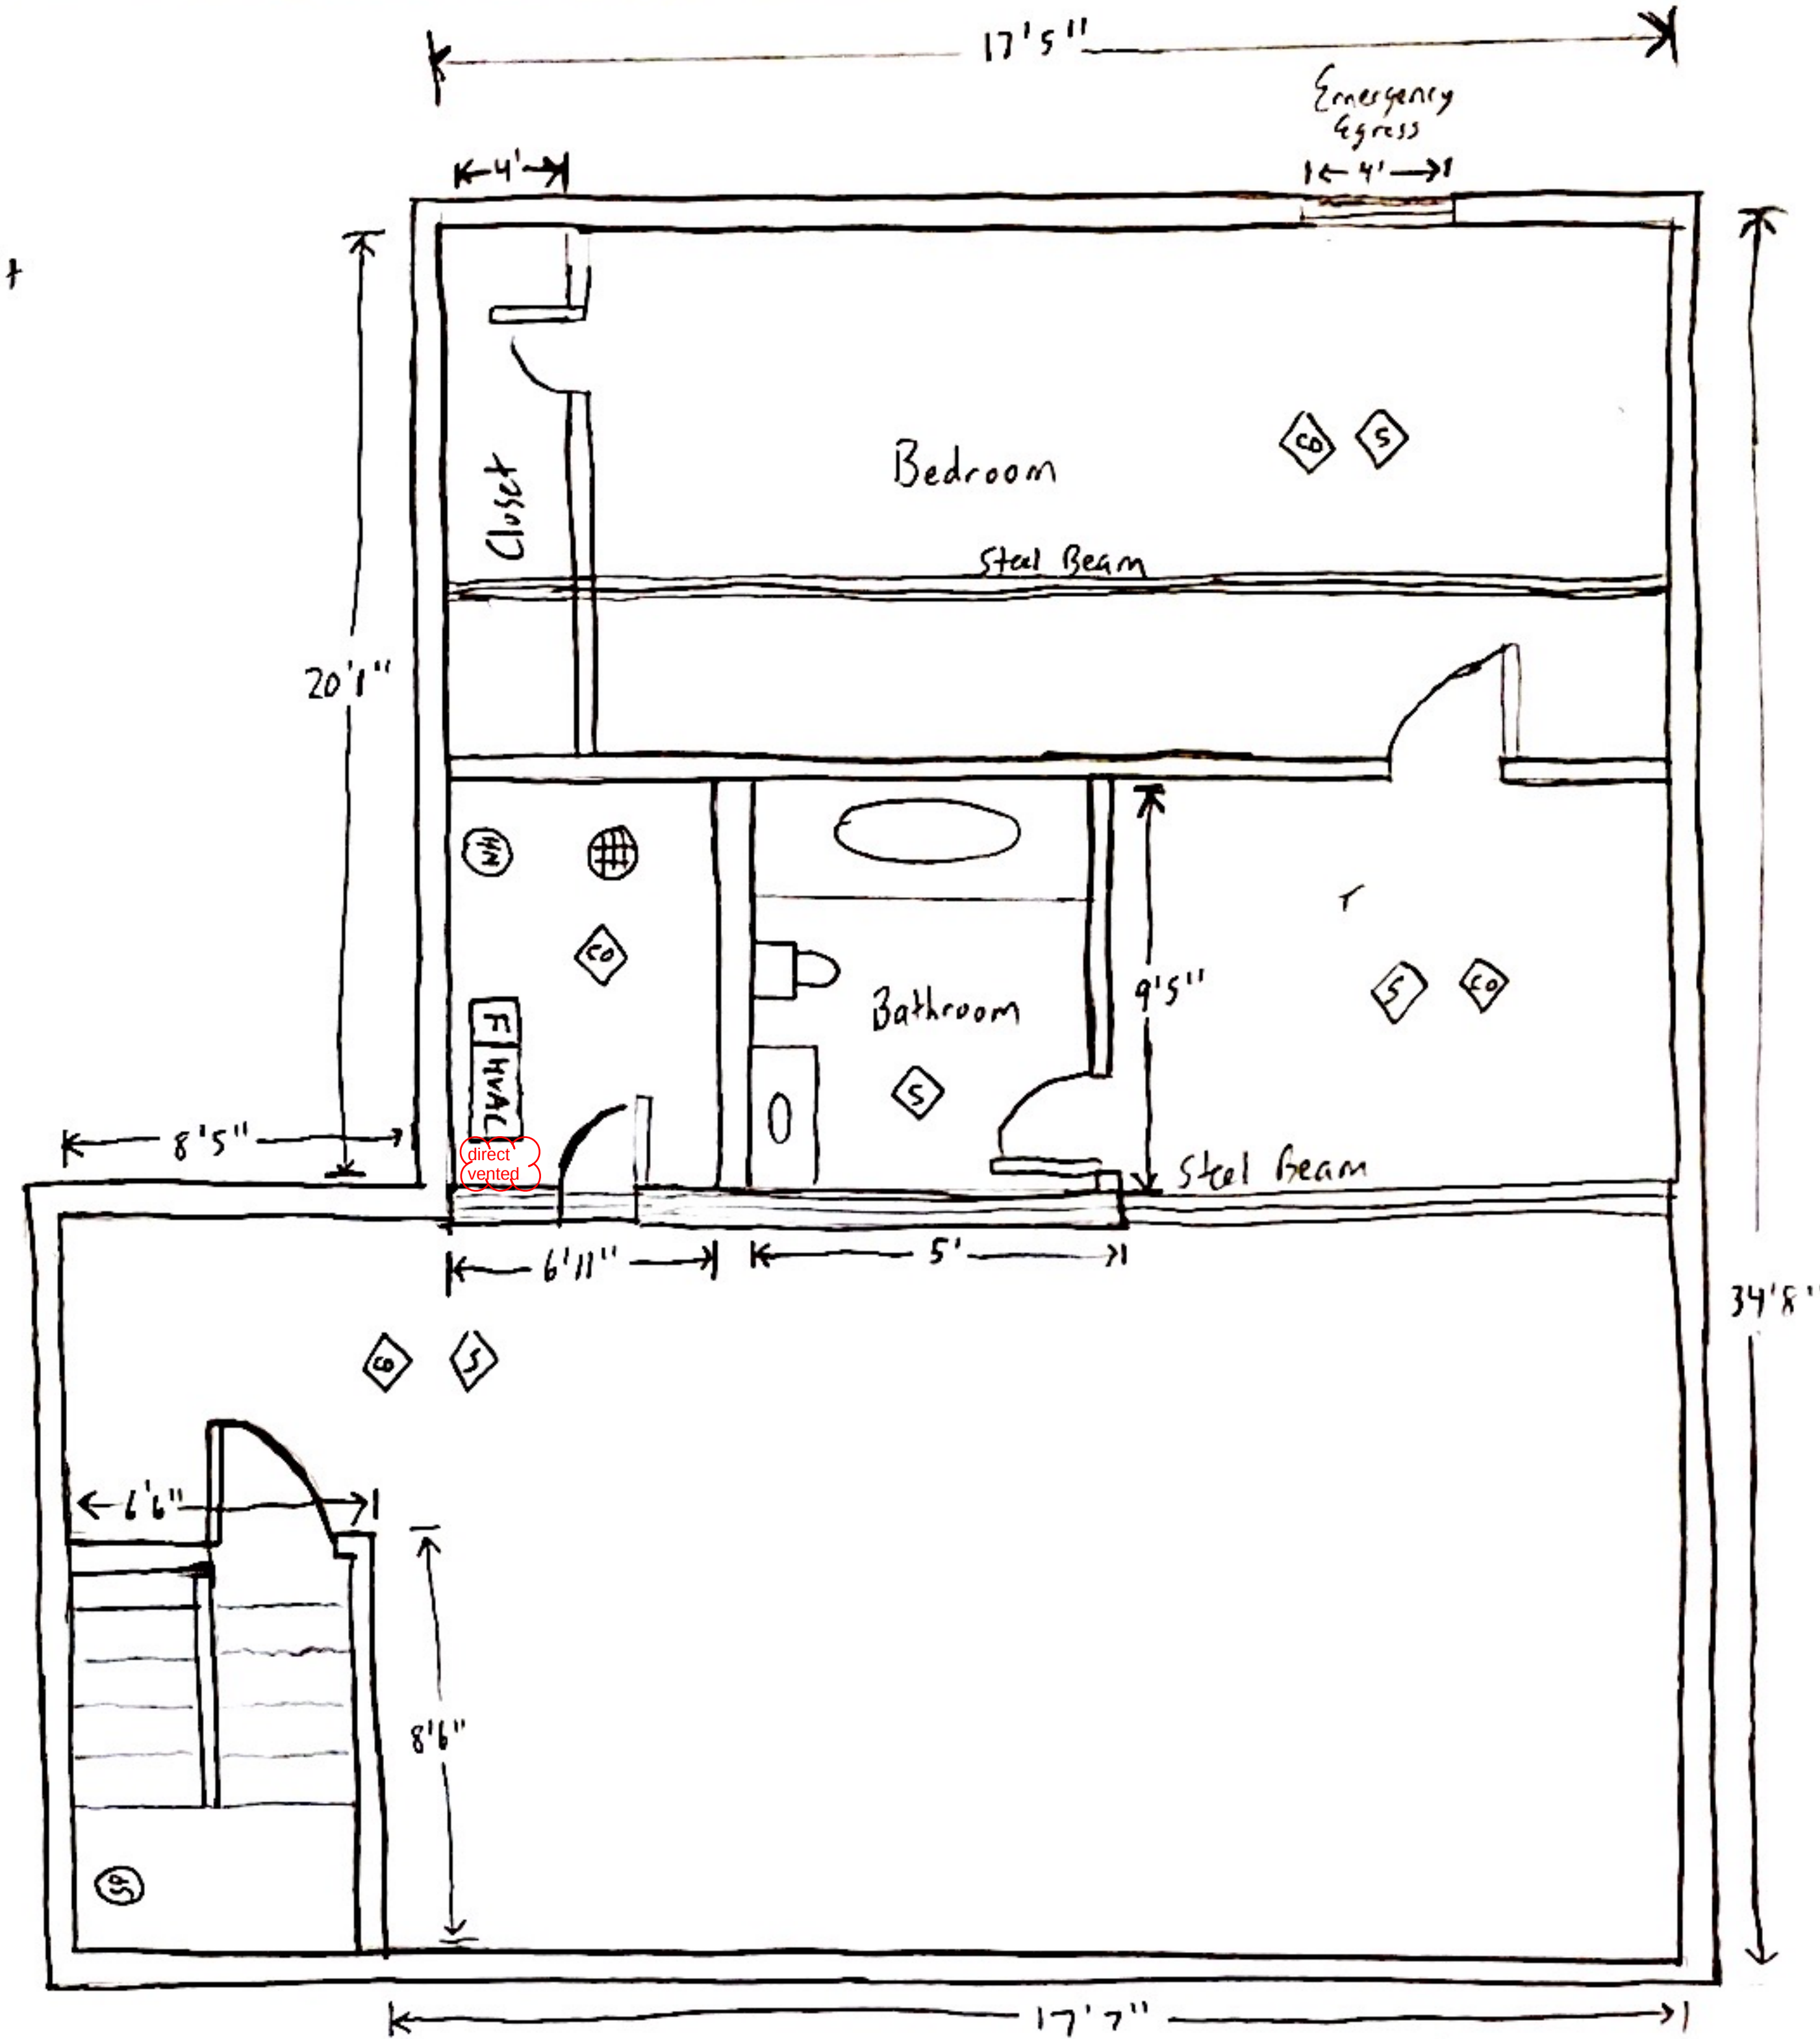

Basement Floor Plan V.1

Legend

- CO Carbon Monoxide Detector
- D Drain
- F Furnace (Gas heated)
- HVAC HVAC System
- S Smoke Detector
- SP Sump Pump

Matt Gallagher, 15 July 2024