


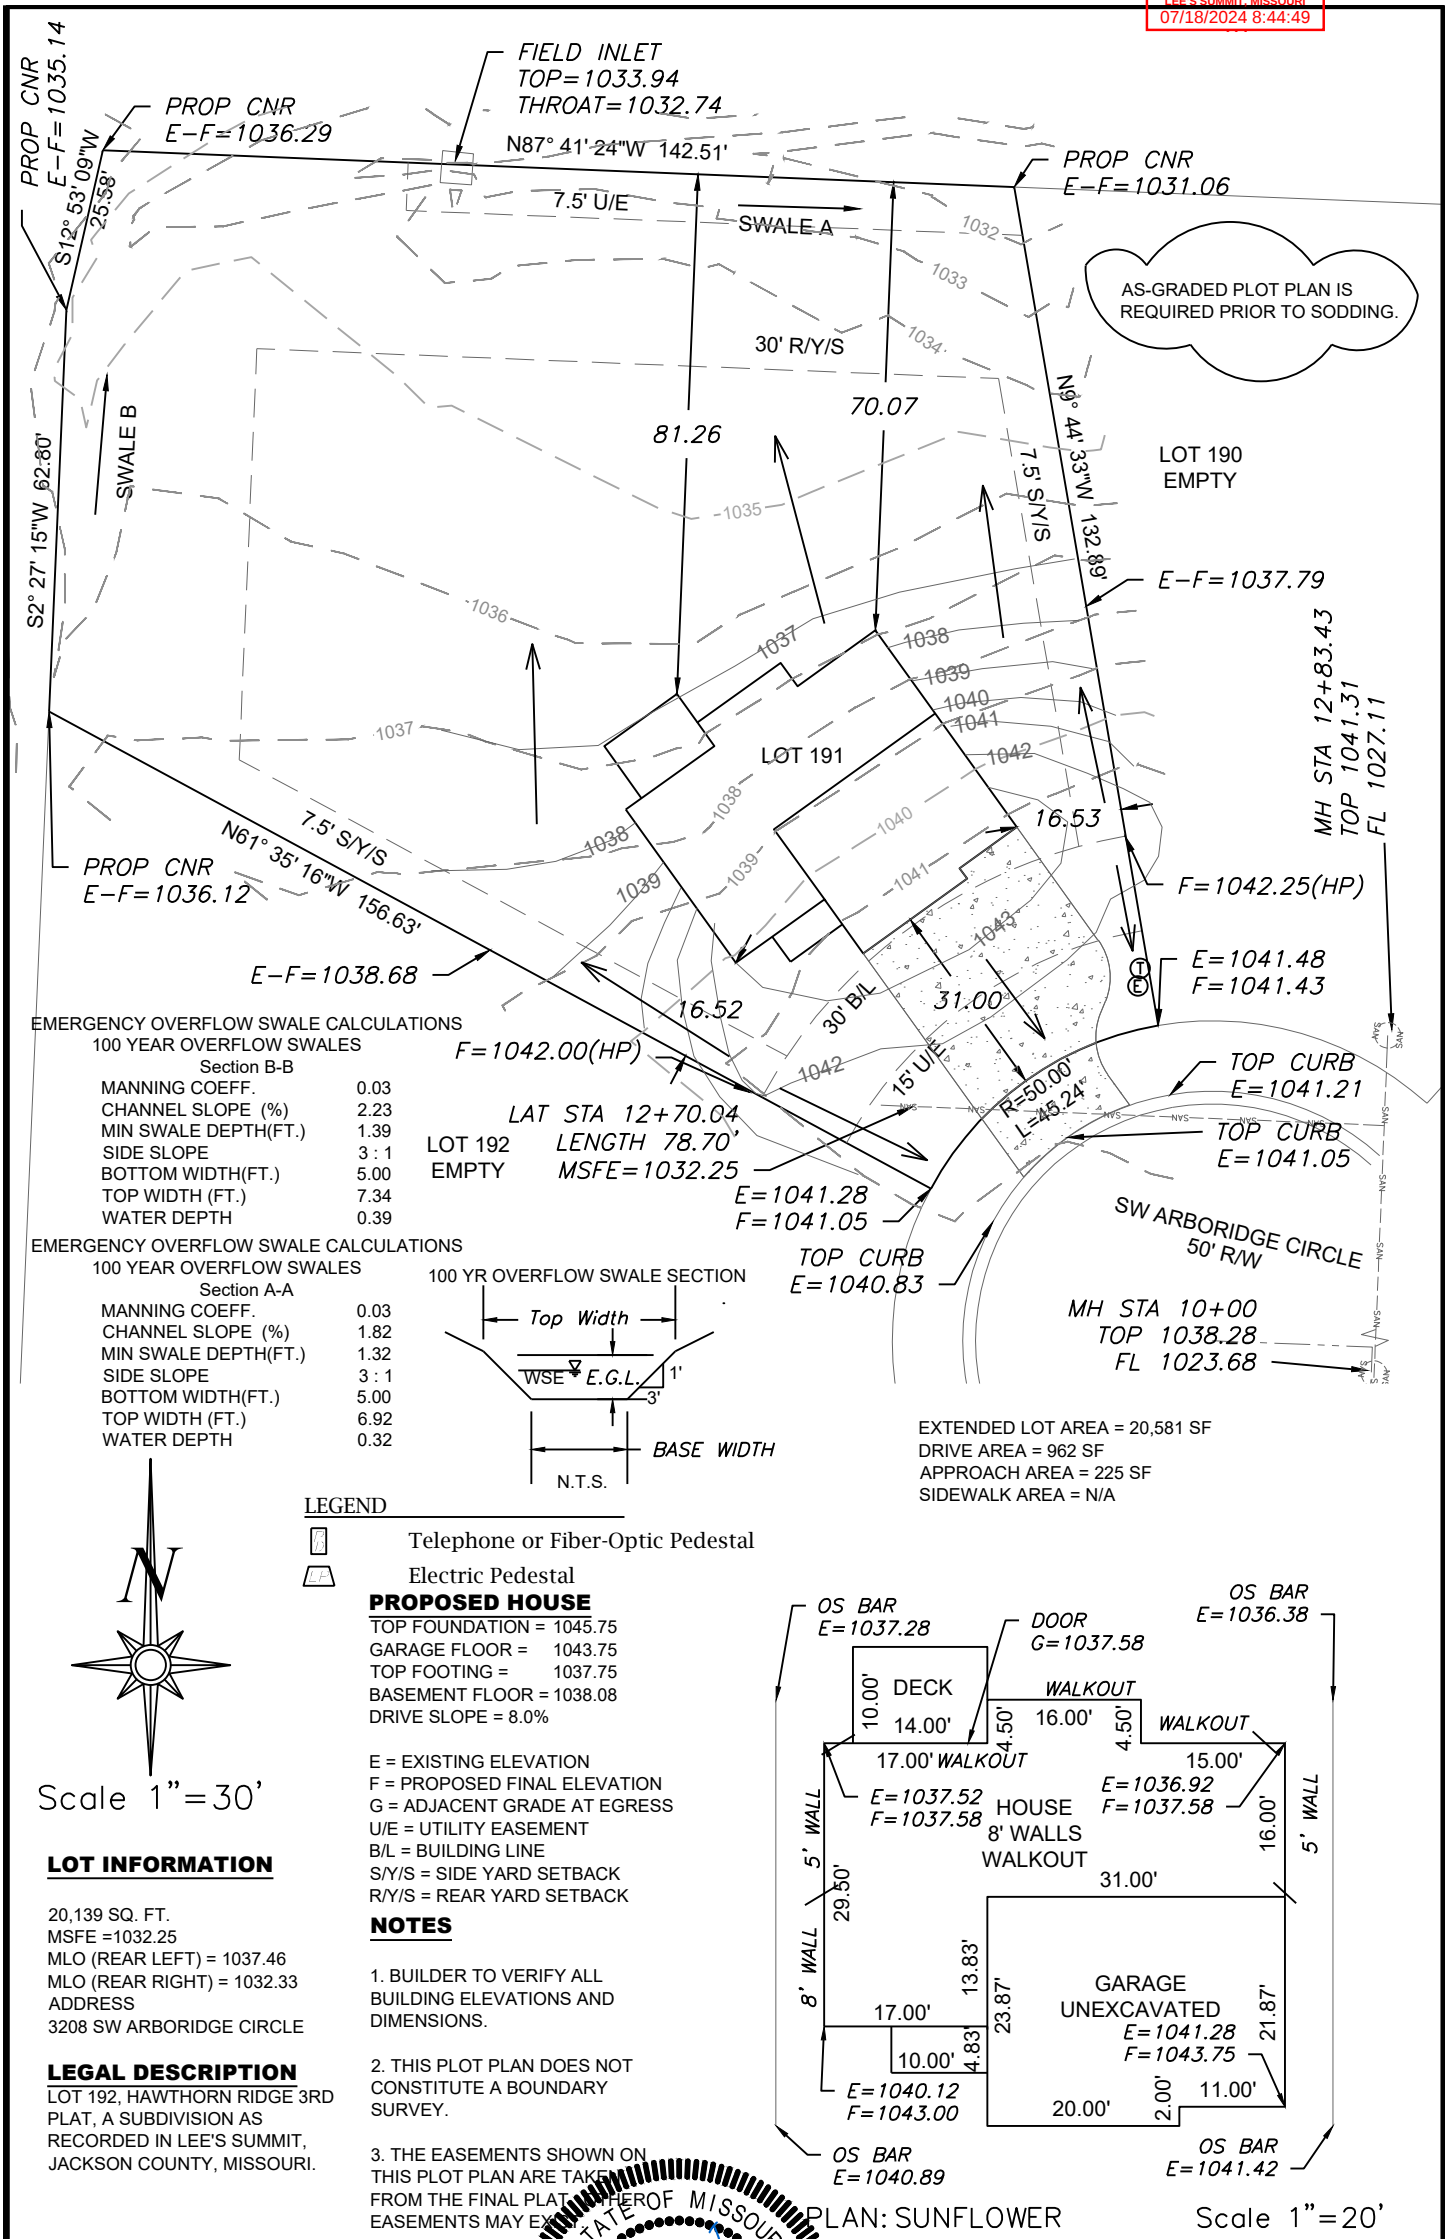

 ENGINEERING — ENGINEERING & SURVEYING — SOLUTIONS 50 SE 30TH STREET LEE'S SUMMIT, MO 64082 P: (816) 623-9888 F: (816) 623-9849 WWW.ENGINEERINGSOLUTIONKCC.COM		PLOT PLAN - LOT 191 HAWTHORN RIDGE 3RD PLAT LEE'S SUMMIT, JACKSON COUNTY, MISSOURI SUMMIT HOMES 120 SE 30TH STREET LEE'S SUMMIT, MO 64082									
	<table border="1" style="width: 100%; border-collapse: collapse;"> <tr> <td style="width: 25%;">PROJECT NO. 1</td> <td style="width: 45%;">FILE NAME LOT 191, HAWTHORN RIDGE</td> <td style="width: 15%;">DATE 4/25/24</td> <td style="width: 10%;">SHEET 1</td> <td style="width: 5%;">OF 1</td> </tr> <tr> <td colspan="5">Rev:</td> </tr> </table>		PROJECT NO. 1	FILE NAME LOT 191, HAWTHORN RIDGE	DATE 4/25/24	SHEET 1	OF 1	Rev:			
PROJECT NO. 1	FILE NAME LOT 191, HAWTHORN RIDGE	DATE 4/25/24	SHEET 1	OF 1							
Rev:											