

Pallet 'A' Position Count			
Bay	Positions / Bay	Bay Counts	Total Positions
TYP	10	80	800
Positions gained above tunnels:			0
Positions lost due to obstructions:			0
Adjusted Total:			800

Pallet 'B' Position Count			
Bay	Positions / Bay	Bay Counts	Total Positions
TYP	10	26	260
Positions gained above tunnels:			0
Positions lost due to obstructions:			0
Adjusted Total:			260

GRAND TOTAL: 1,060

This drawing is conceptual only and for the convenience of reference. It should not be relied upon as representation express or implied, of the final size, location or dimensions of any structure or equipment.

DRAWING AND DIMENSIONS SHOWN ARE:

☐ APPROVED

☐ APPROVED AS NOTED

☐ NOT APPROVED - REVISE AND RESUBMIT

SIGNATURE _____

COMPANY _____

DATE _____

NO FABRICATION CAN BE SCHEDULED OR BEGUN UNTIL A SIGNED COPY OF THESE DRAWINGS MARKED "APPROVED" OR "APPROVED AS NOTED" ARE RECEIVED BY CROWN. ALL DRAWINGS MUST BE SIGNED BY CROWN'S CUSTOMER.

REQUESTED SHIP DATE: _____

FINAL SHIP DATE WILL BE CONFIRMED BY CROWN UPON RECEIPT OF "APPROVED" OR "APPROVED AS NOTED" DRAWINGS.

INSTALLATION REQUEST

BY SIGNING BELOW, THE CUSTOMER REQUESTS INSTALLATION OF MATERIAL PRIOR TO OBTAINING ALL PERMITS REQUIRED BY THE LOCAL JURISDICTION AND THEREFORE, ACCEPTS ALL RESPONSIBILITY PERTAINING TO STRUCTURAL, FIRE, ANY ADDITIONAL FEES THEREOF AND INSPECTION REQUIREMENTS.

SIGNATURE _____

DATE _____

CONFIDENTIALITY AGREEMENT

BY SIGNING BELOW, THE SIGNER AGREES THAT ALL INFORMATION CONTAINED WITHIN THIS DRAWING IS THE SOLE PROPERTY OF CROWN LIFT TRUCKS AND IS ON LOAN, ON THE CONDITION THAT IT WILL NOT BE COPIED, REPRODUCED, OR TRANSMITTED, AND THAT THIS PRINT, OR ITS ESSENCE, WILL NOT BE SHOWN, IN WHOLE OR IN PART, TO A THIRD PARTY WITHOUT THE EXPRESS WRITTEN PERMISSION OF CROWN LIFT TRUCKS.

SIGNATURE _____

DATE _____

Racking Layout for:

H & R BLOCK

1220 NW MAIN ST.
LEE'S SUMMIT, MO 64086



9500 Widmer Road
Lenexa, KS 66215
TEL 913-888-9777
FAX 913-888-9778

crown.com

Sheet Description:
PLAN VIEW

Sales Representative:
ARMANDO D.

Origin Date: _____ Last Revision: **7/12/2024 8:55 AM**

Scale: **NTS** Drawn By: **ELJ**

Project No.: _____

Sheet No.: _____

This drawing is conceptual only and for the convenience of reference. It should not be relied upon as representation express or implied, of the final size, location or dimensions of any structure or equipment.

DRAWING AND DIMENSIONS SHOWN ARE:

☐ APPROVED

☐ APPROVED AS NOTED

☐ NOT APPROVED - REVISE AND RESUBMIT

SIGNATURE _____

COMPANY _____

DATE _____

NO FABRICATION CAN BE SCHEDULED OR BEGUN UNTIL A SIGNED COPY OF THESE DRAWINGS MARKED "APPROVED" OR "APPROVED AS NOTED" ARE RECEIVED BY CROWN. ALL DRAWINGS MUST BE SIGNED BY CROWN'S CUSTOMER.

REQUESTED SHIP DATE: _____

FINAL SHIP DATE WILL BE CONFIRMED BY CROWN UPON RECEIPT OF "APPROVED" OR "APPROVED AS NOTED".

D R A W I N G S

INSTALLATION REQUEST

BY SIGNING BELOW, THE CUSTOMER REQUESTS INSTALLATION OF MATERIAL PRIOR TO OBTAINING ALL PERMITS REQUIRED BY THE LOCAL JURISDICTION AND THEREFORE, ACCEPTS ALL RESPONSIBILITY PERTAINING TO STRUCTURAL, FIRE, ANY ADDITIONAL FEES THEREOF AND INSPECTION REQUIREMENTS.

SIGNATURE _____

DATE _____

CONFIDENTIALITY AGREEMENT

BY SIGNING BELOW, THE SIGNER AGREES THAT ALL INFORMATION CONTAINED WITHIN THIS DRAWING IS THE SOLE PROPERTY OF CROWN LIFT TRUCKS AND IS ON LOAN, ON THE CONDITION THAT IT WILL NOT BE COPIED, REPRODUCED, OR TRANSMITTED, AND THAT THIS PRINT, OR ITS ESSENCE, WILL NOT BE SHOWN, IN WHOLE OR IN PART, TO A THIRD PARTY WITHOUT THE EXPRESS WRITTEN PERMISSION OF CROWN LIFT TRUCKS.

SIGNATURE _____

DATE _____

Racking Layout for:

H & R BLOCK

1220 NW MAIN ST.
LEE'S SUMMIT, MO 64086




EXPIRES
12-31-2024

**lift trucks**

9500 Widmer Road
Lenexa, KS 66215
TEL 913-888-9777
FAX 913-888-9778



Sheet Description: ELEVATIONS	
Sales Representative: ARMANDO D.	
Origin Date:	Last Revision: 6/25/2024 8:34 AM
Scale: NTS	Drawn By: ELJ
Project No.:	
Sheet No.:	

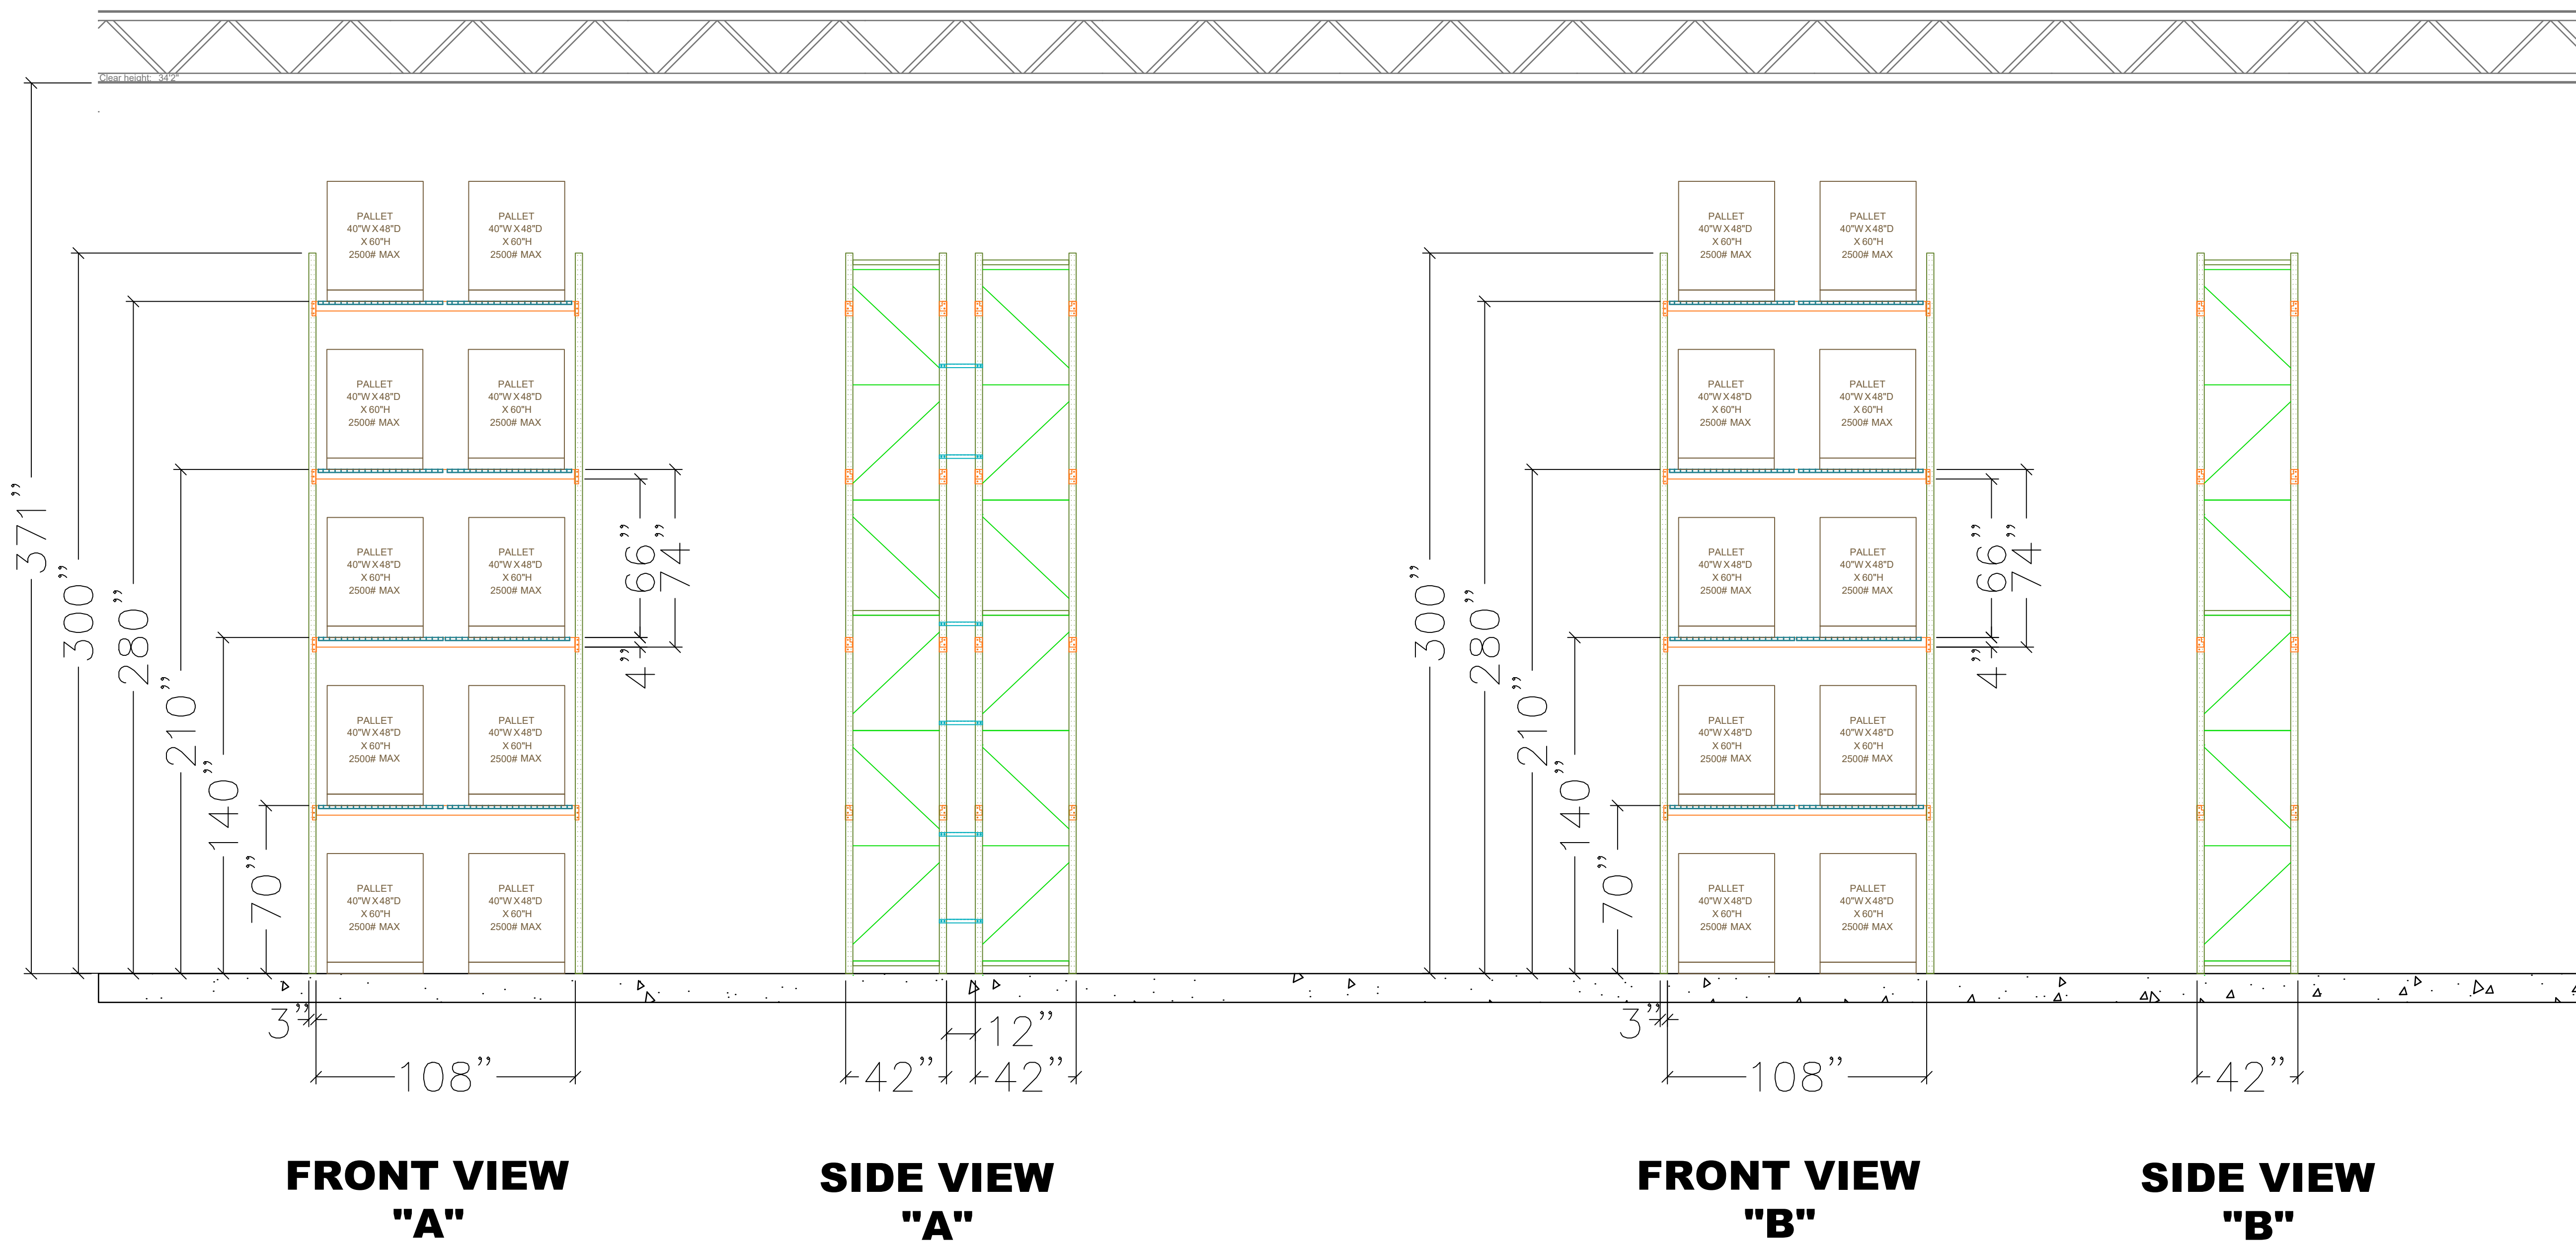

Total Editing Time: 799h40m

