


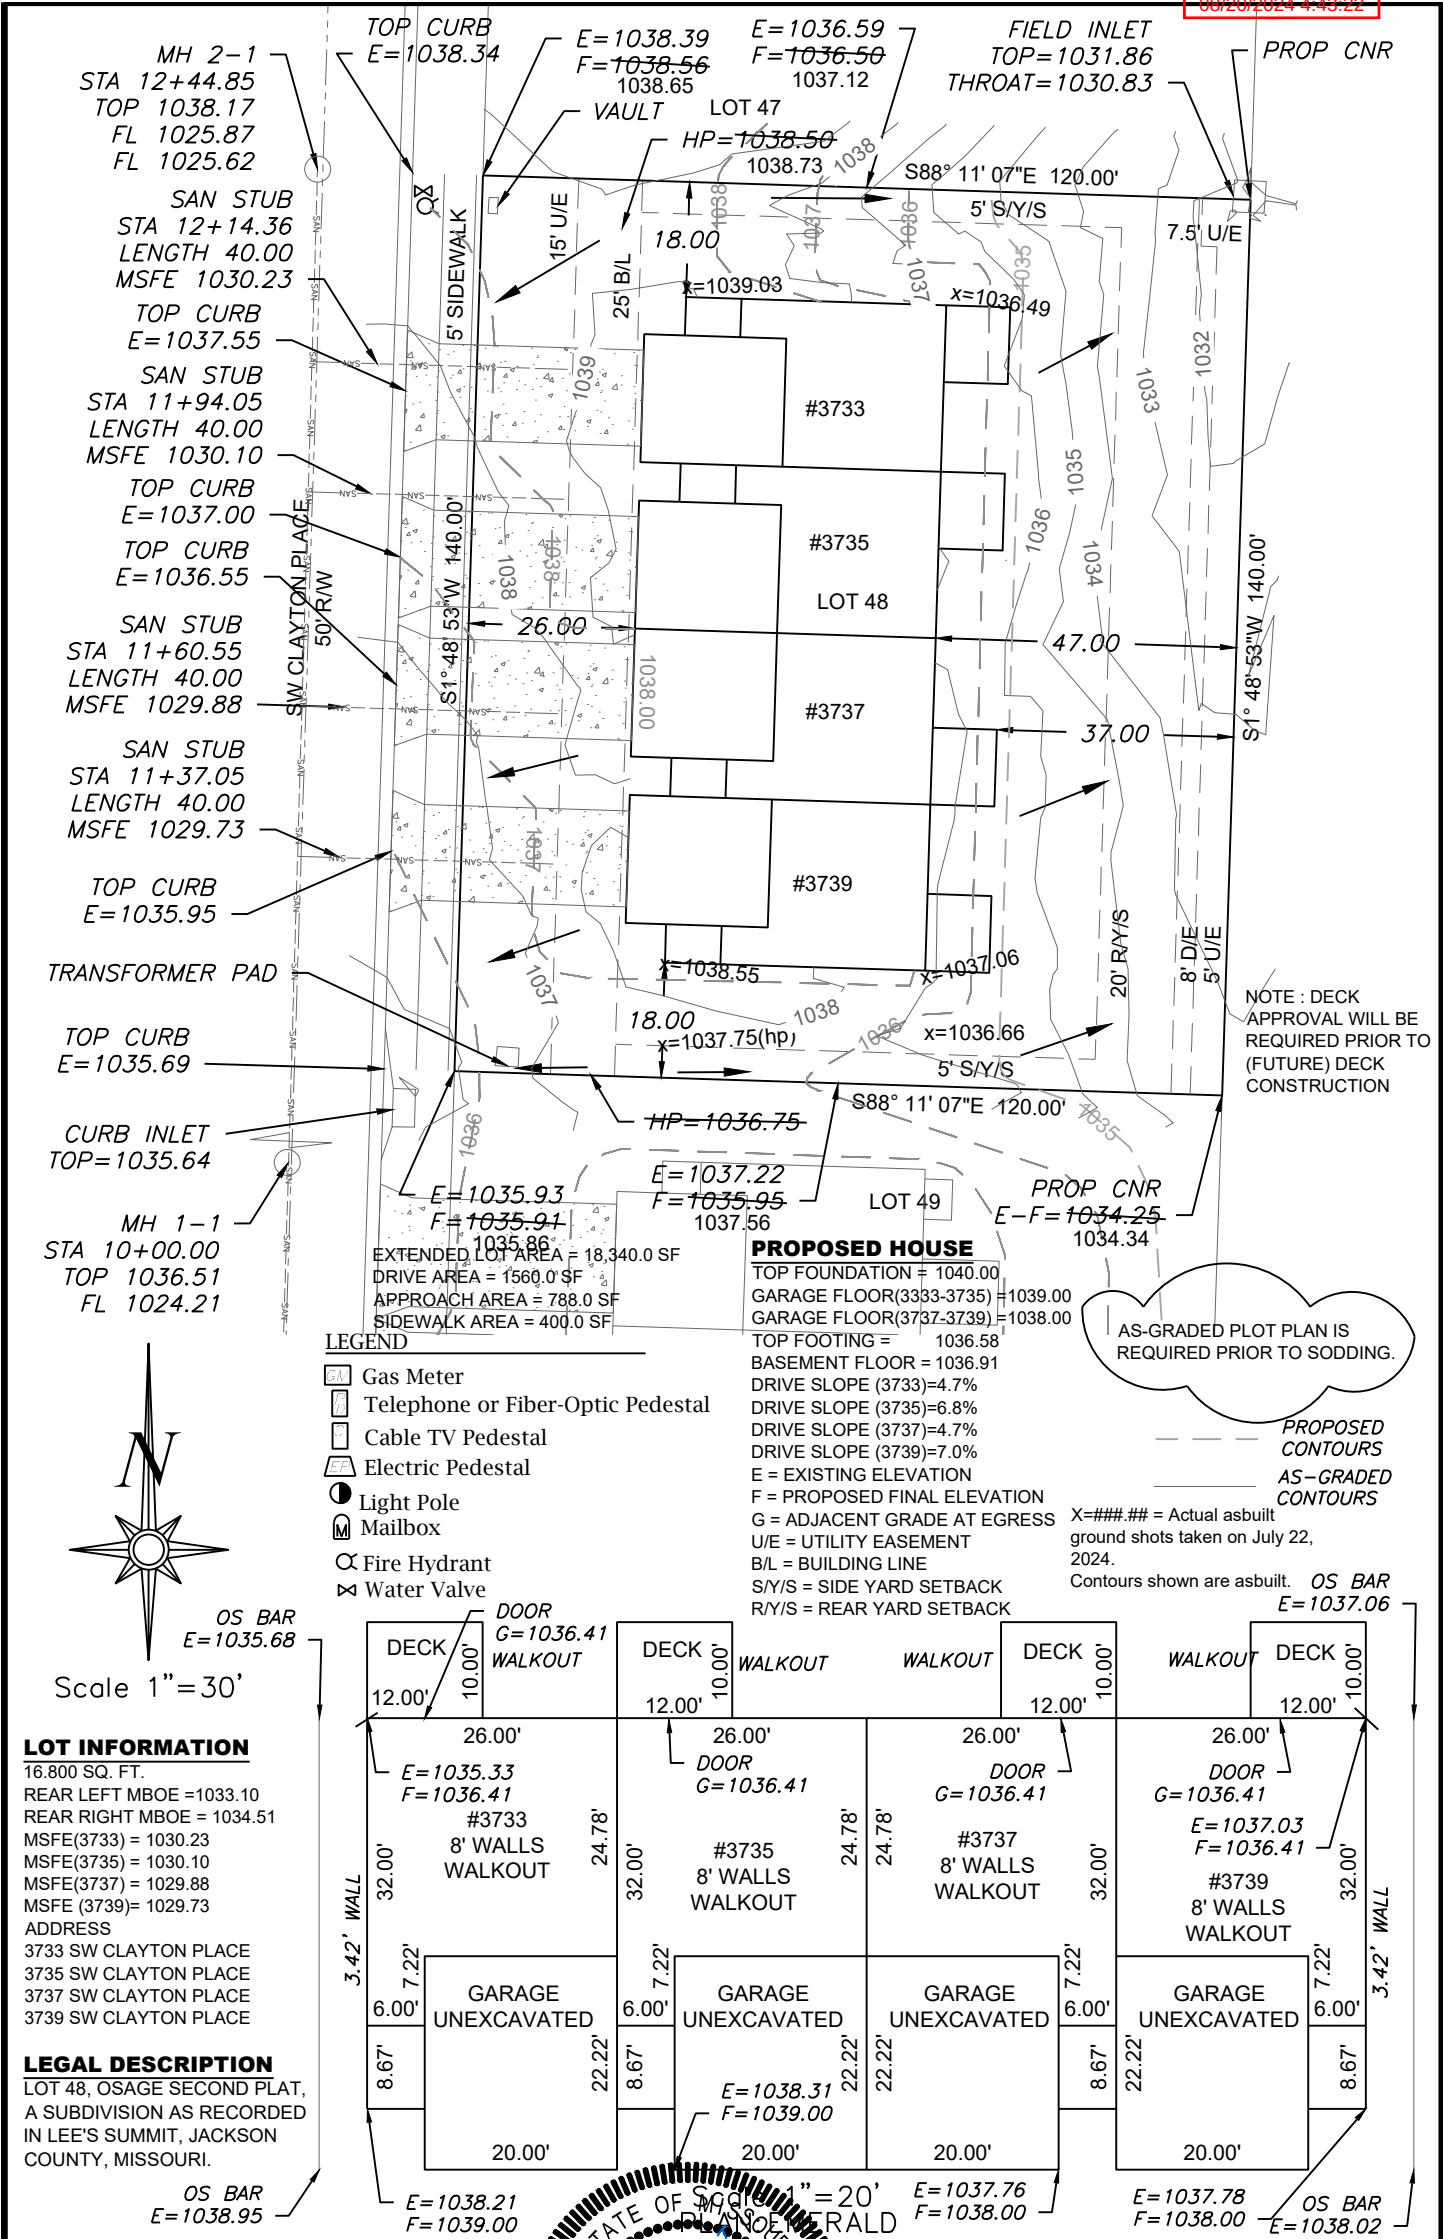

AS-GRADED PLOT PLAN IS
REQUIRED PRIOR TO SODDING.

PROPOSED
CONTOURS
AS-GRADED
CONTOURS
X=###.## = Actual asbuilt
ground shots taken on July 22,
2024.
Contours shown are asbuilt.

OS BAR
E=1037.06

OS BAR
E=1038.95

OS BAR
E=1038.02





ENGINEERING
ENGINEERING & SURVEYING
SOLUTIONS
50 SE 30TH STREET
LEE'S SUMMIT, MO 64082
P:(816) 623-9888 F:(816) 623-9849
WWW.ENGINEERINGSOLUTIONKCC.COM

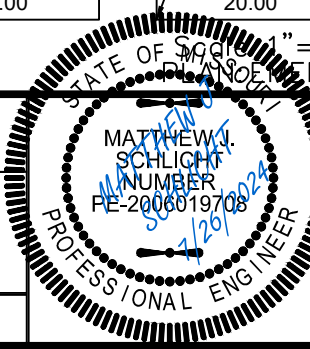

AS-GRADED PLOT PLAN - LOT 48
OSAGE SECOND PLAT
LEE'S SUMMIT, JACKSON COUNTY, MISSOURI
CLOVER & HIVE
120 SE 30TH STREET
LEE'S SUMMIT, MO 64082
PROJECT NO. 1
FILE NAME LOT 48, OSAGE
DATE 10/30/23
SHEET 1
OF 1

THIS DRAWING IS NOT VALID UNLESS THE SIGNATURE, DATE AND SEAL OF THE ENGINEER WHO SUPERVISED THE PREPARATION OF THIS DRAWING HAS BEEN AFFIXED HERETO.