


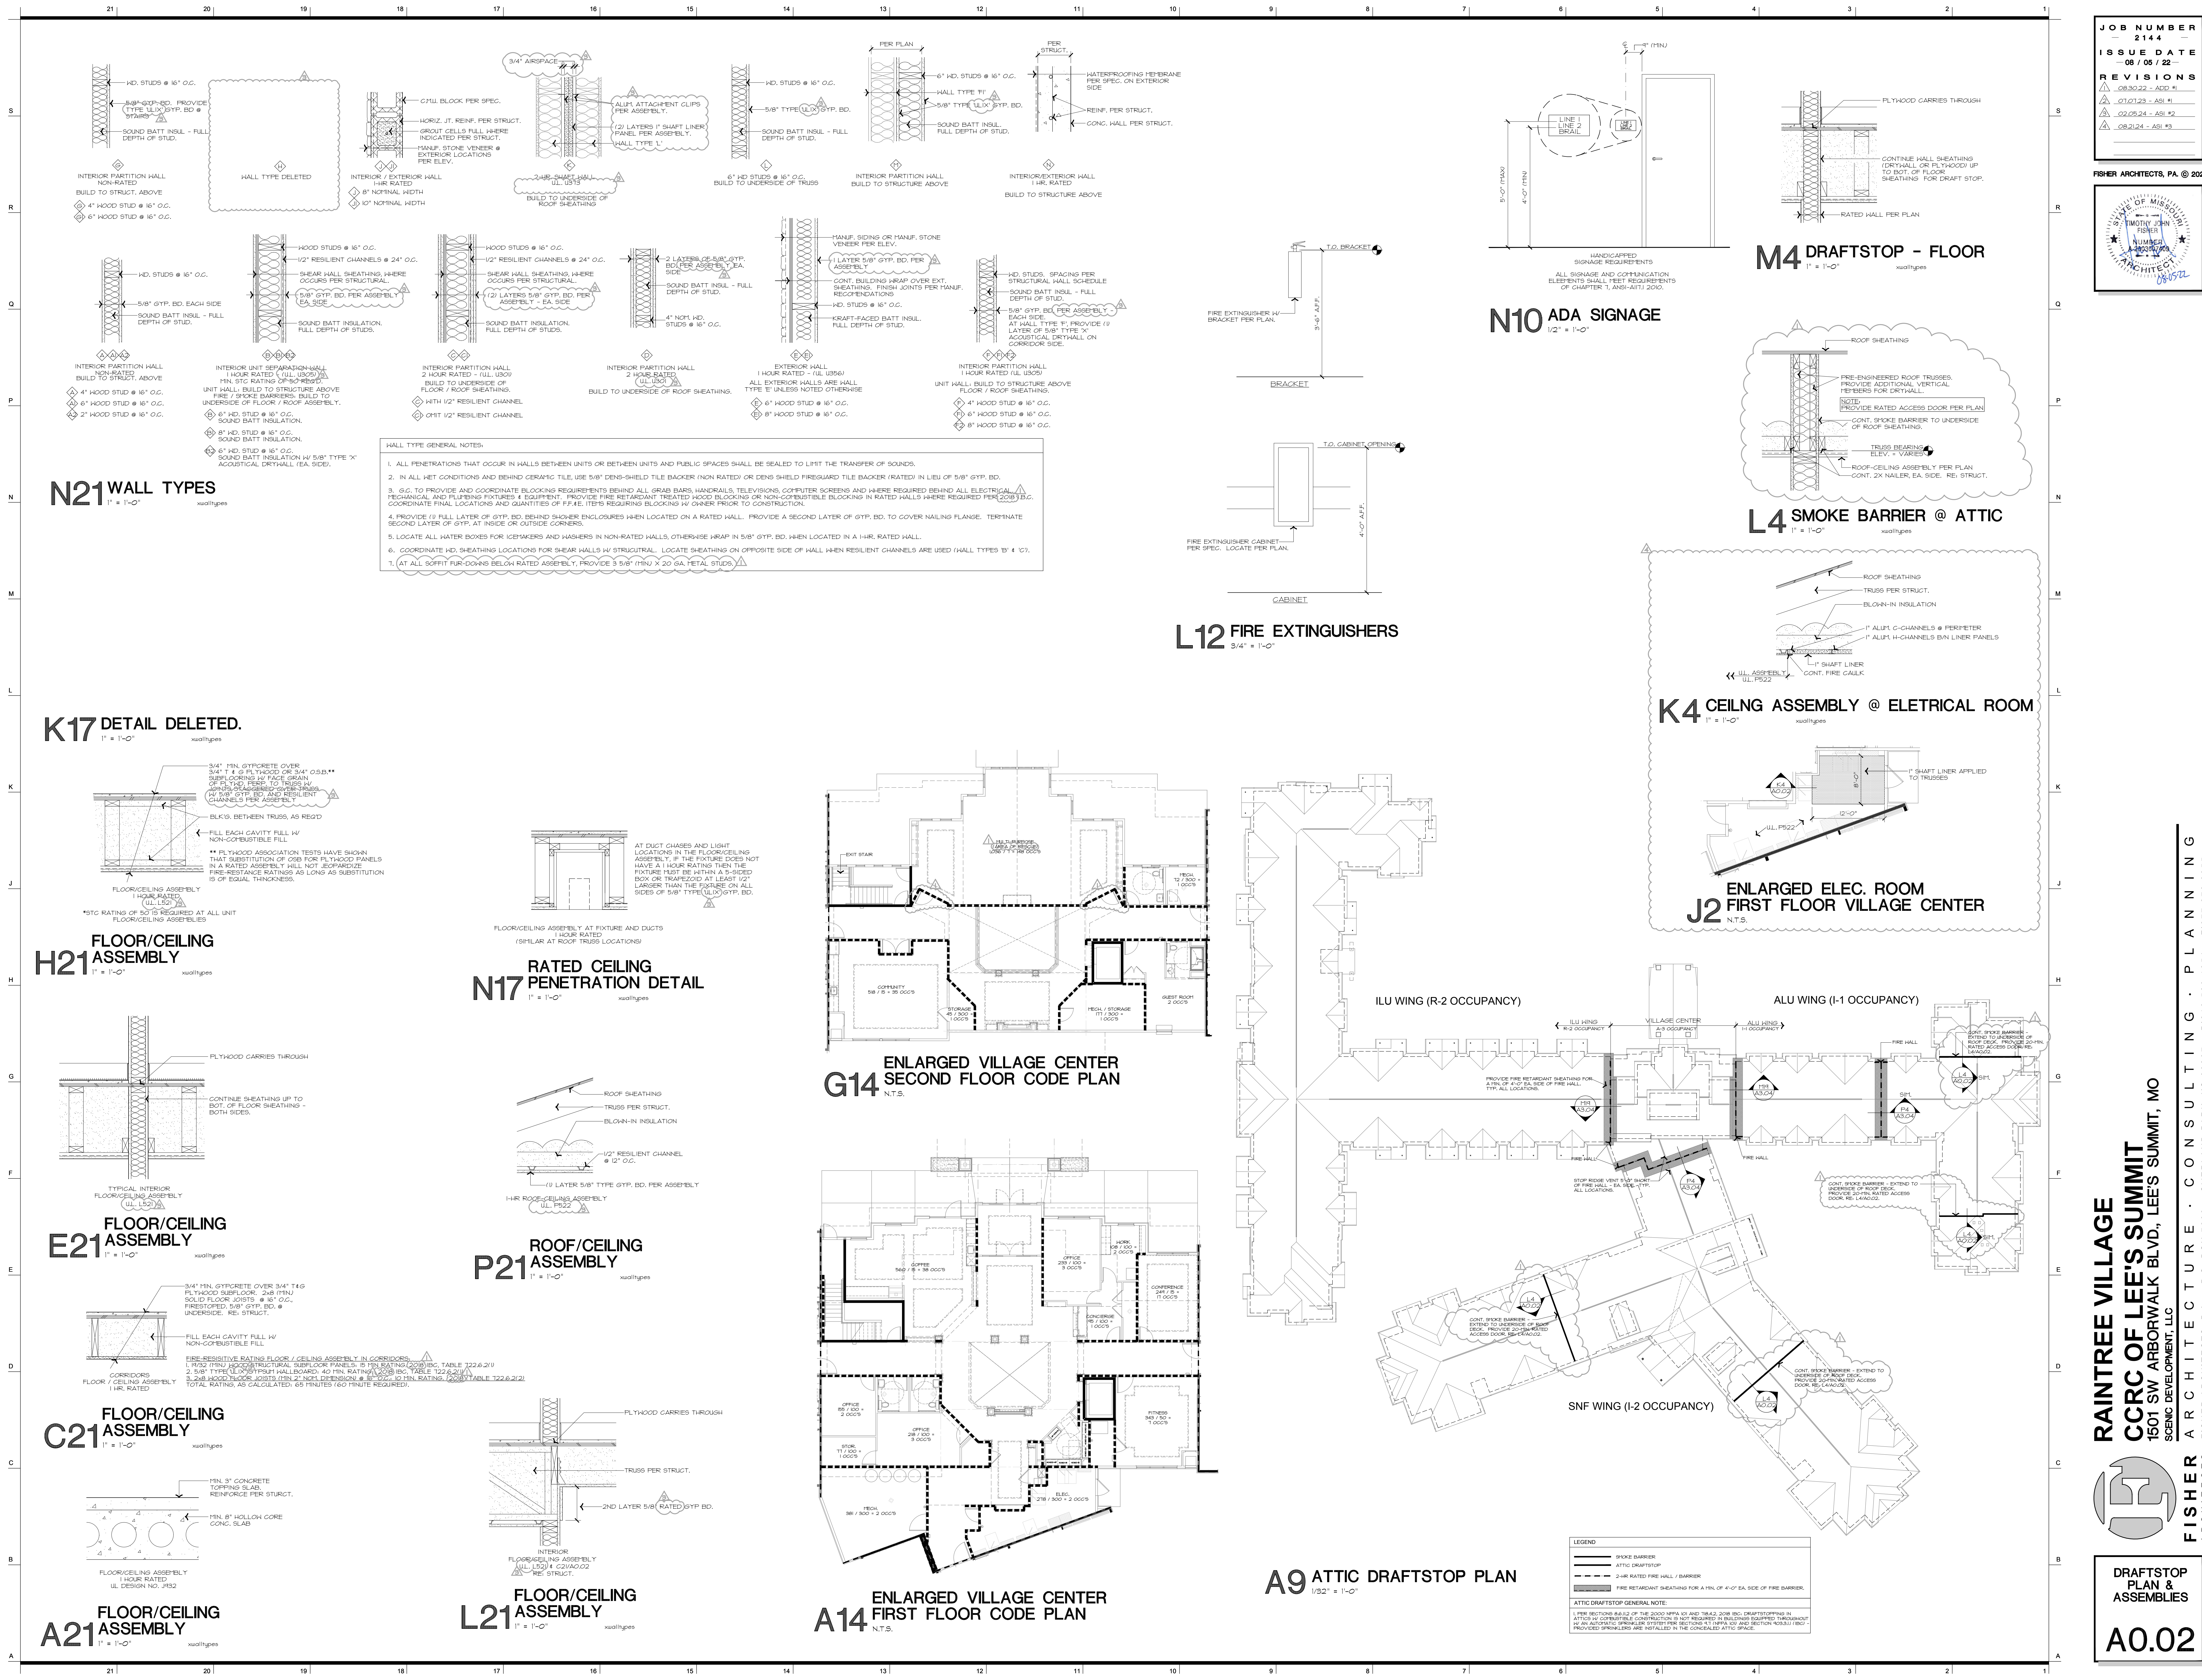

JOB NUMBER
2144

ISSUE DATE
08 / 08 / 22

REVISIONS

NO.	DESCRIPTION	DATE
1	08.08.22 - ISS. #1	08.08.22
2	08.08.24 - ASS. #2	08.08.24
3	08.21.24 - ASS. #3	08.21.24



RAIN TREE VILLAGE
CCRC OF LEE'S SUMMIT
1501 SW ARBORWALK BLVD., LEE'S SUMMIT, MO

FISHER ARCHITECTS
SCENIC CONSULTING • PLANNING
FISHER ARCHITECTS, P.A. • P.O. BOX 7603 • OVERLAND PARK, KS 66207 • P816.529.1354 • F8177.270.8955

DRAFTSTOP PLAN & ASSEMBLIES

A0.02