

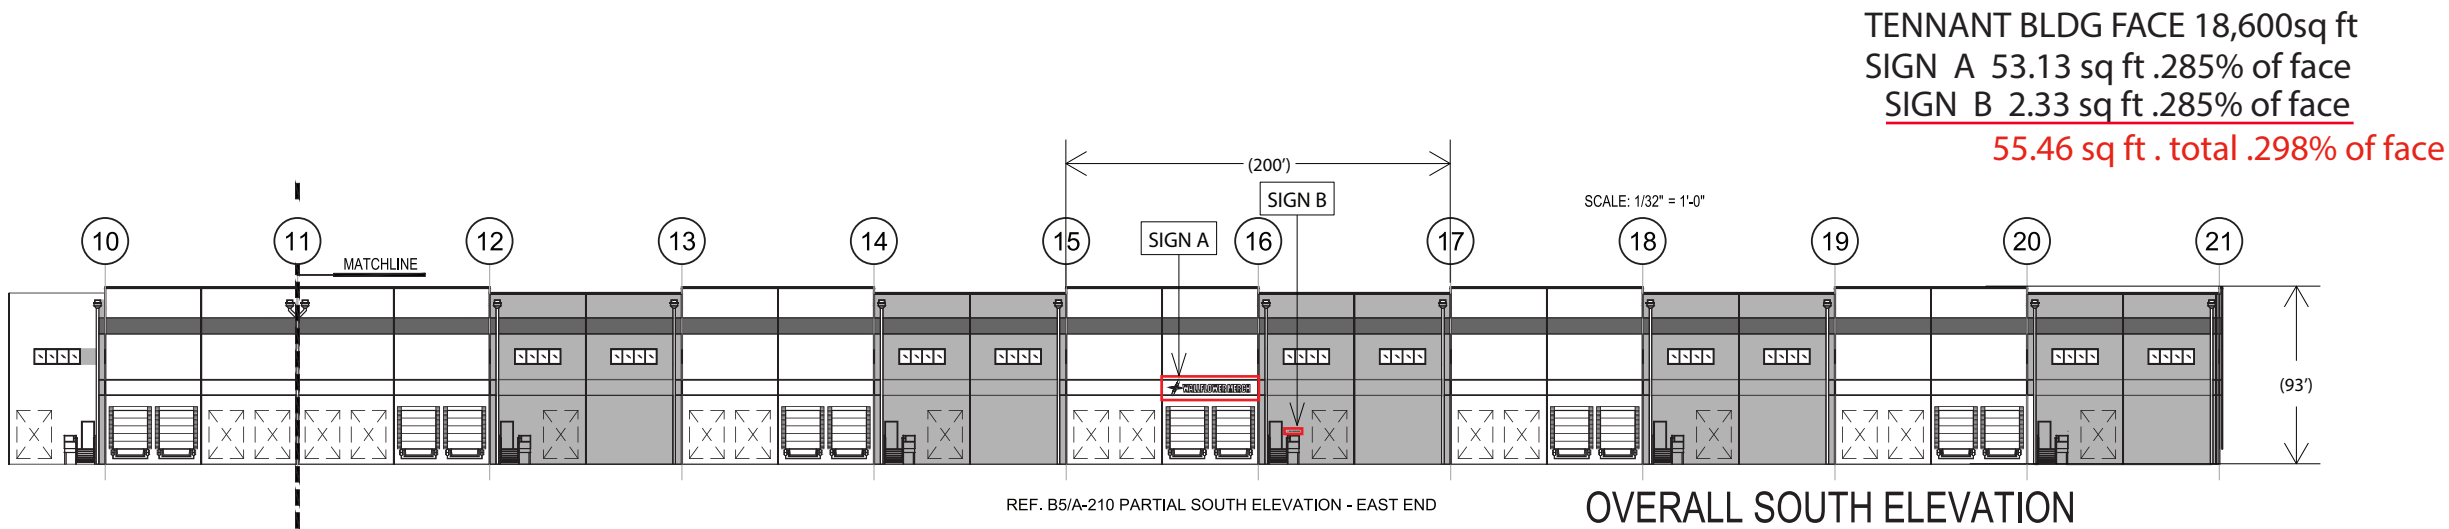
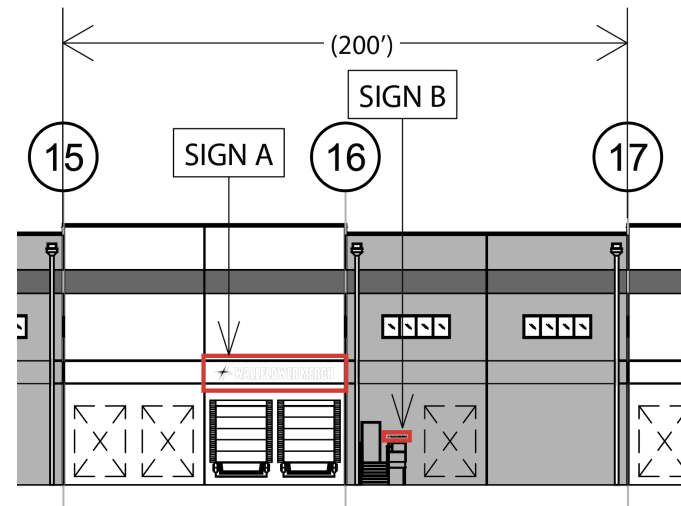


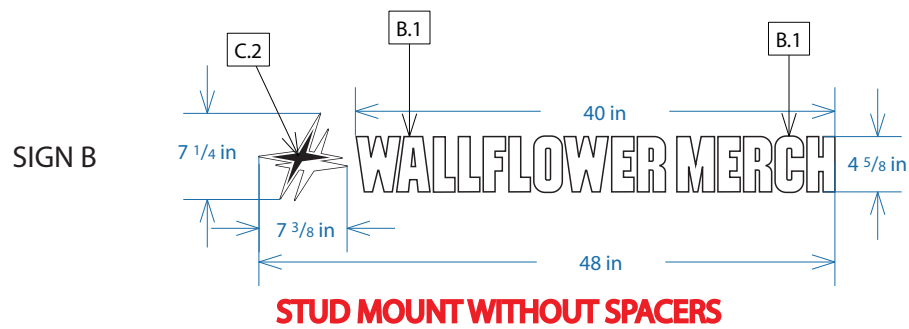

- A PAINTED .25 IN ALUMINUM FCOS STUD MOUNTED WITH .25 in SPACERS
- B PAINTED .25 IN ALUMINUM FCOS STUD MOUNTED FLUSH
- C RTA VINYL (LOGO ART)

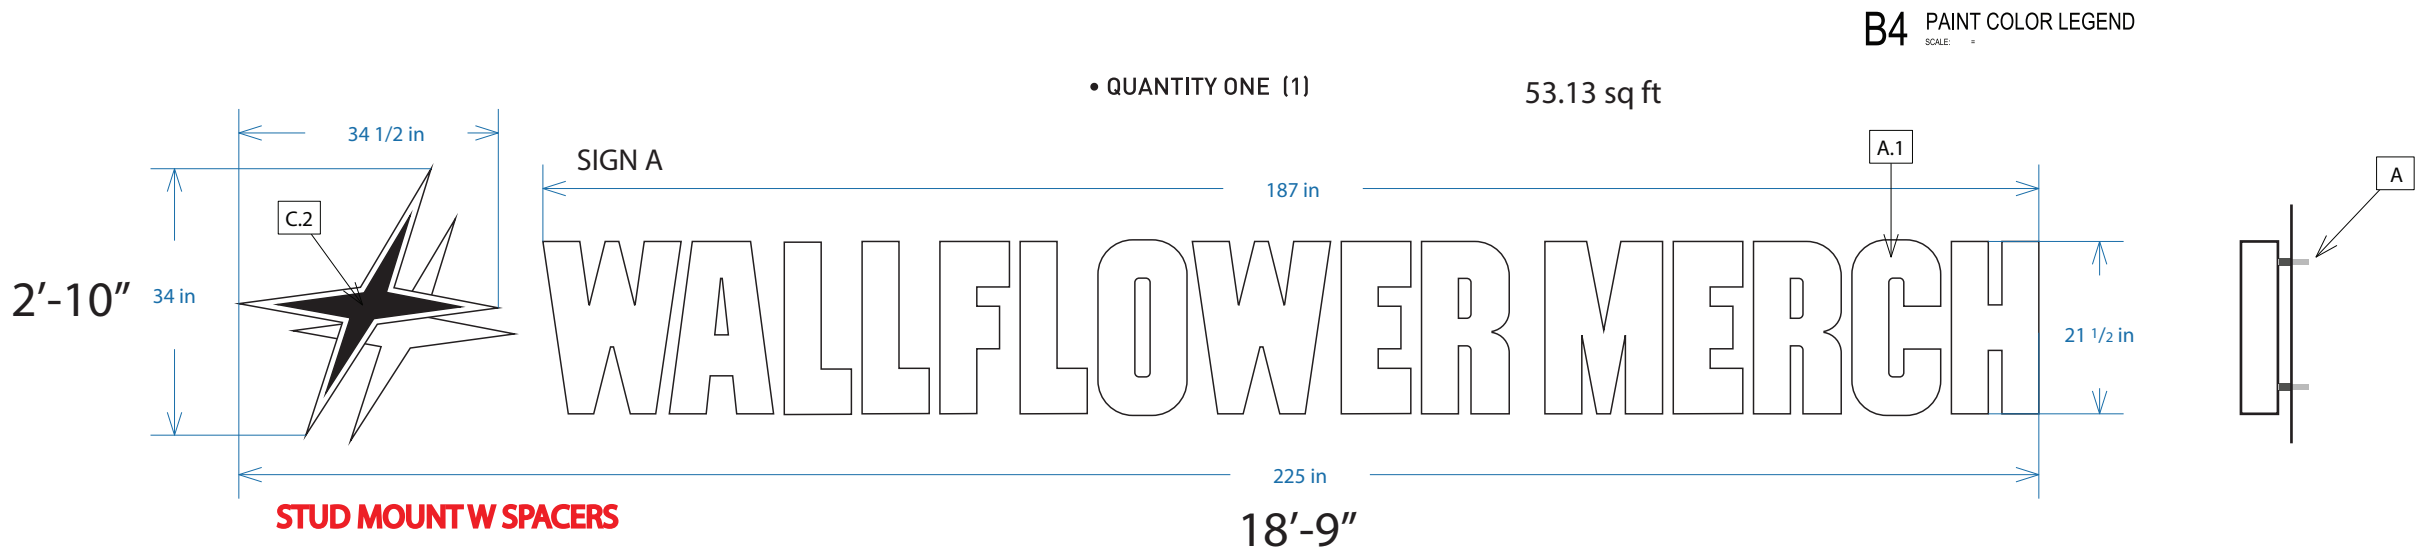

- 1 WHITE PAINT SATIN
- 2 BLACK ORACAL 751

Date: AUG. 23, 2024

Client:JD DOMINEY

Company:WALL FLOWER MERCH

Drawn by:SEAN MOORE

Salesperson:NICO YOCH

Page: 1 of 3

o 17643

INSTALL:
2229 NE TOWN CENTER BLVD
LEES SUMMIT MO
64064

PRODUCTION RELEASE

ATTENTION:
PLEASE THOROUGHLY REVIEW ALL DIMENSIONS, COLOR CODES, SPELLING, GRAMMAR, AND SIGN LOCATIONS PRIOR TO APPROVAL. MIDTOWN SIGNS IS NOT LIABLE FOR ANY ERRORS OVERLOOKED AFTER APPROVAL, AND ANY REMAKES REQUIRED TO CORRECT SUCH ERRORS WILL BE THE SOLE RESPONSIBILITY OF THE CLIENT.

This drawing remains the exclusive property of Midtown Signs, LLC. It is submitted for your consideration in the purchase of the product(s) manufactured according to these plans. This design cannot be copied in whole or in part, reproduced, altered or exhibited in any manner without the expressed written permission of Midtown Signs, LLC. Exceptions are previously copyrighted artwork supplied by the client.

**MIDTOWN
SIGNS**
MIDTOWNSIGNS.COM

2416 SOUTH 8TH STREET
KANSAS CITY, KS, USA
816-561-7446
913-766-1470
SALES@MIDTOWNSIGNS.COM

- 1 Revision information: 1
- 2 xxx1
- 3 xxx2
- 4 xxx3