


CONSTRUCTION STAKE PLOT PLAN


Ordered by: TRUMARK HOMES
Description: LOT 206 HIGHLAND MEADOWS - 6th plat, LEES SUMMIT, MO.
Address: 1105 SW Fiord Dr.

Lot Area 9001 sf

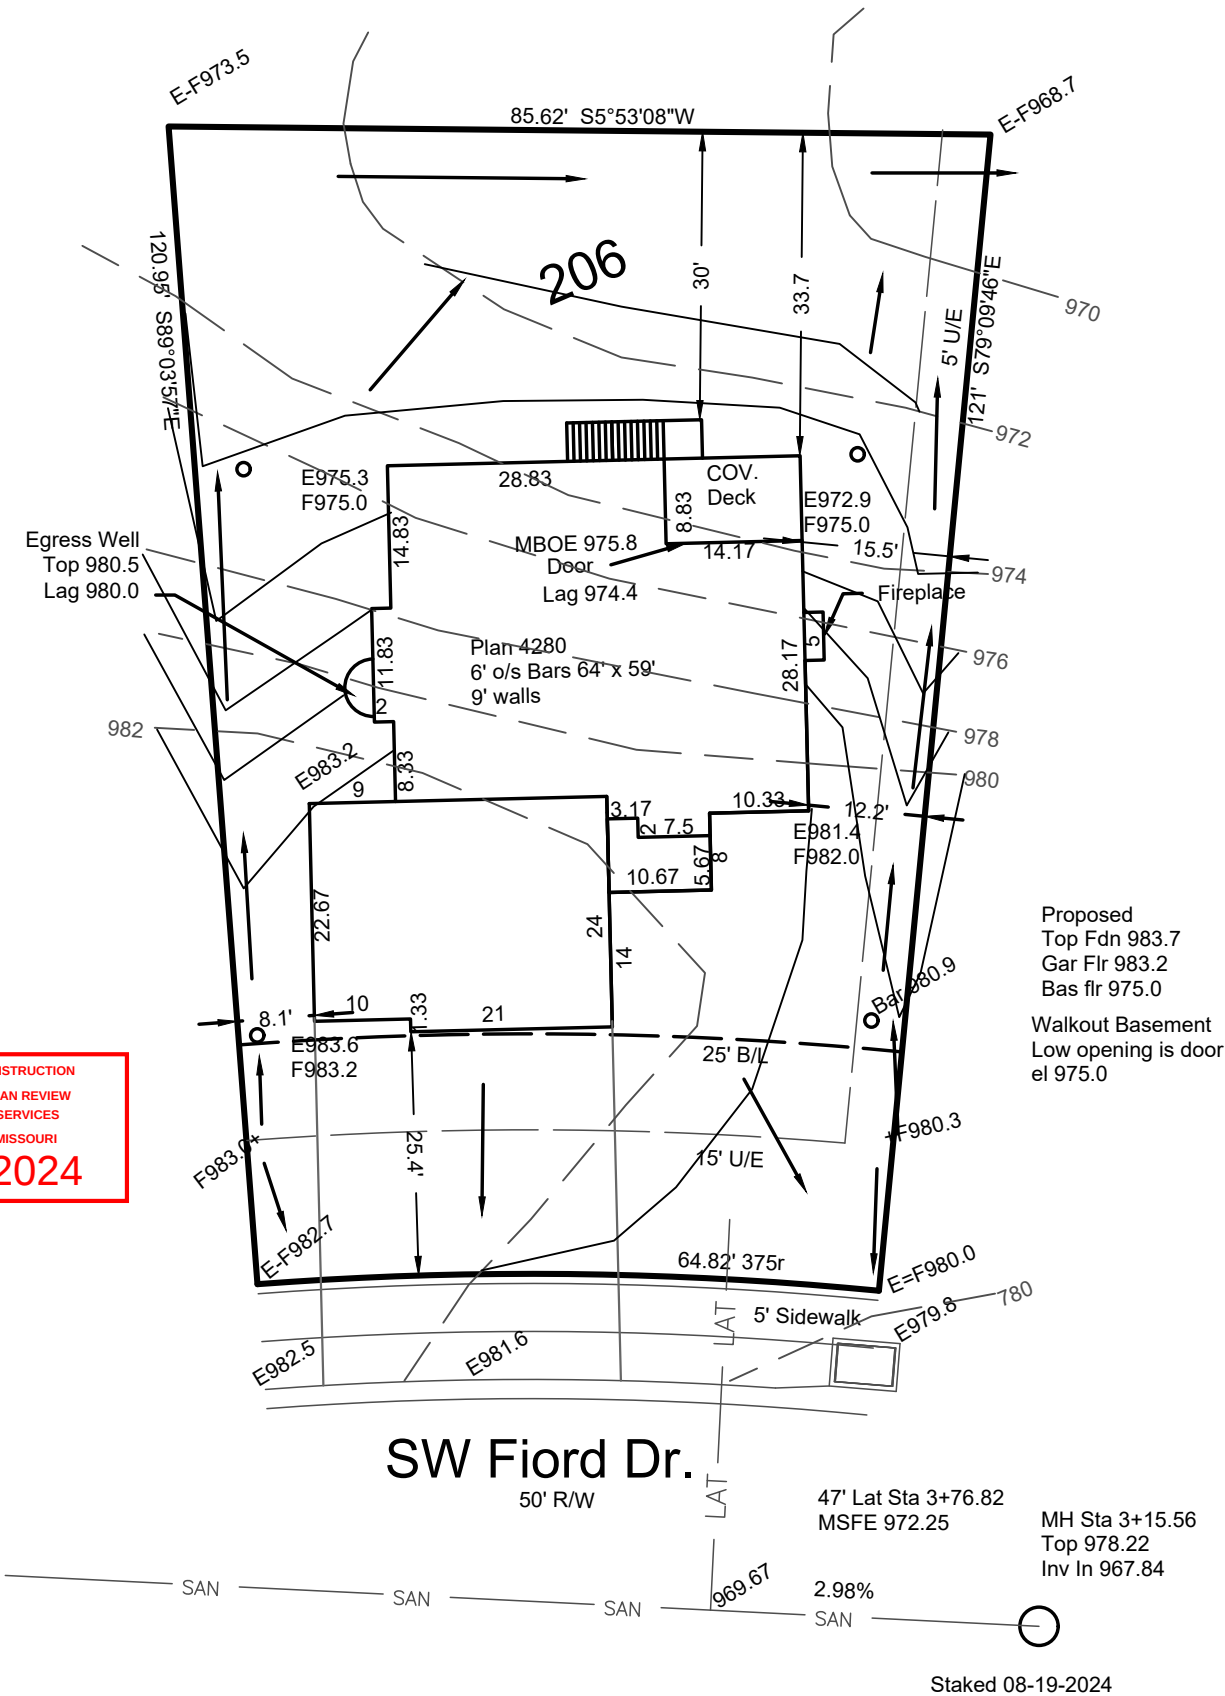

RELEASE FOR CONSTRUCTION
AS NOTED FOR PLAN REVIEW
DEVELOPMENT SERVICES
LEE'S SUMMIT, MISSOURI
09/04/2024

→ = DRAINAGE PATTERN

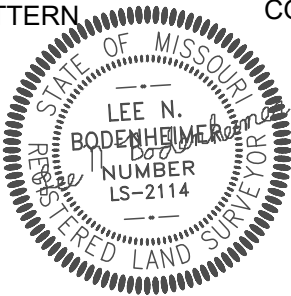

CONSTRUCTION ENGINEERING SERVICES, INC.
16810-C East 40 Highway
Independence, MO 64055
(816)478-2323
lee@engineeringkc.com
SCALE: 1" = 20'
DATE: 08-19-2024
JOB NO:19174

LEE BODENHEIMER, L.S.
Land Surveyor