


STANDARD CABINET TO FLAT EXTERIOR SURFACE INSTALL GUIDE:

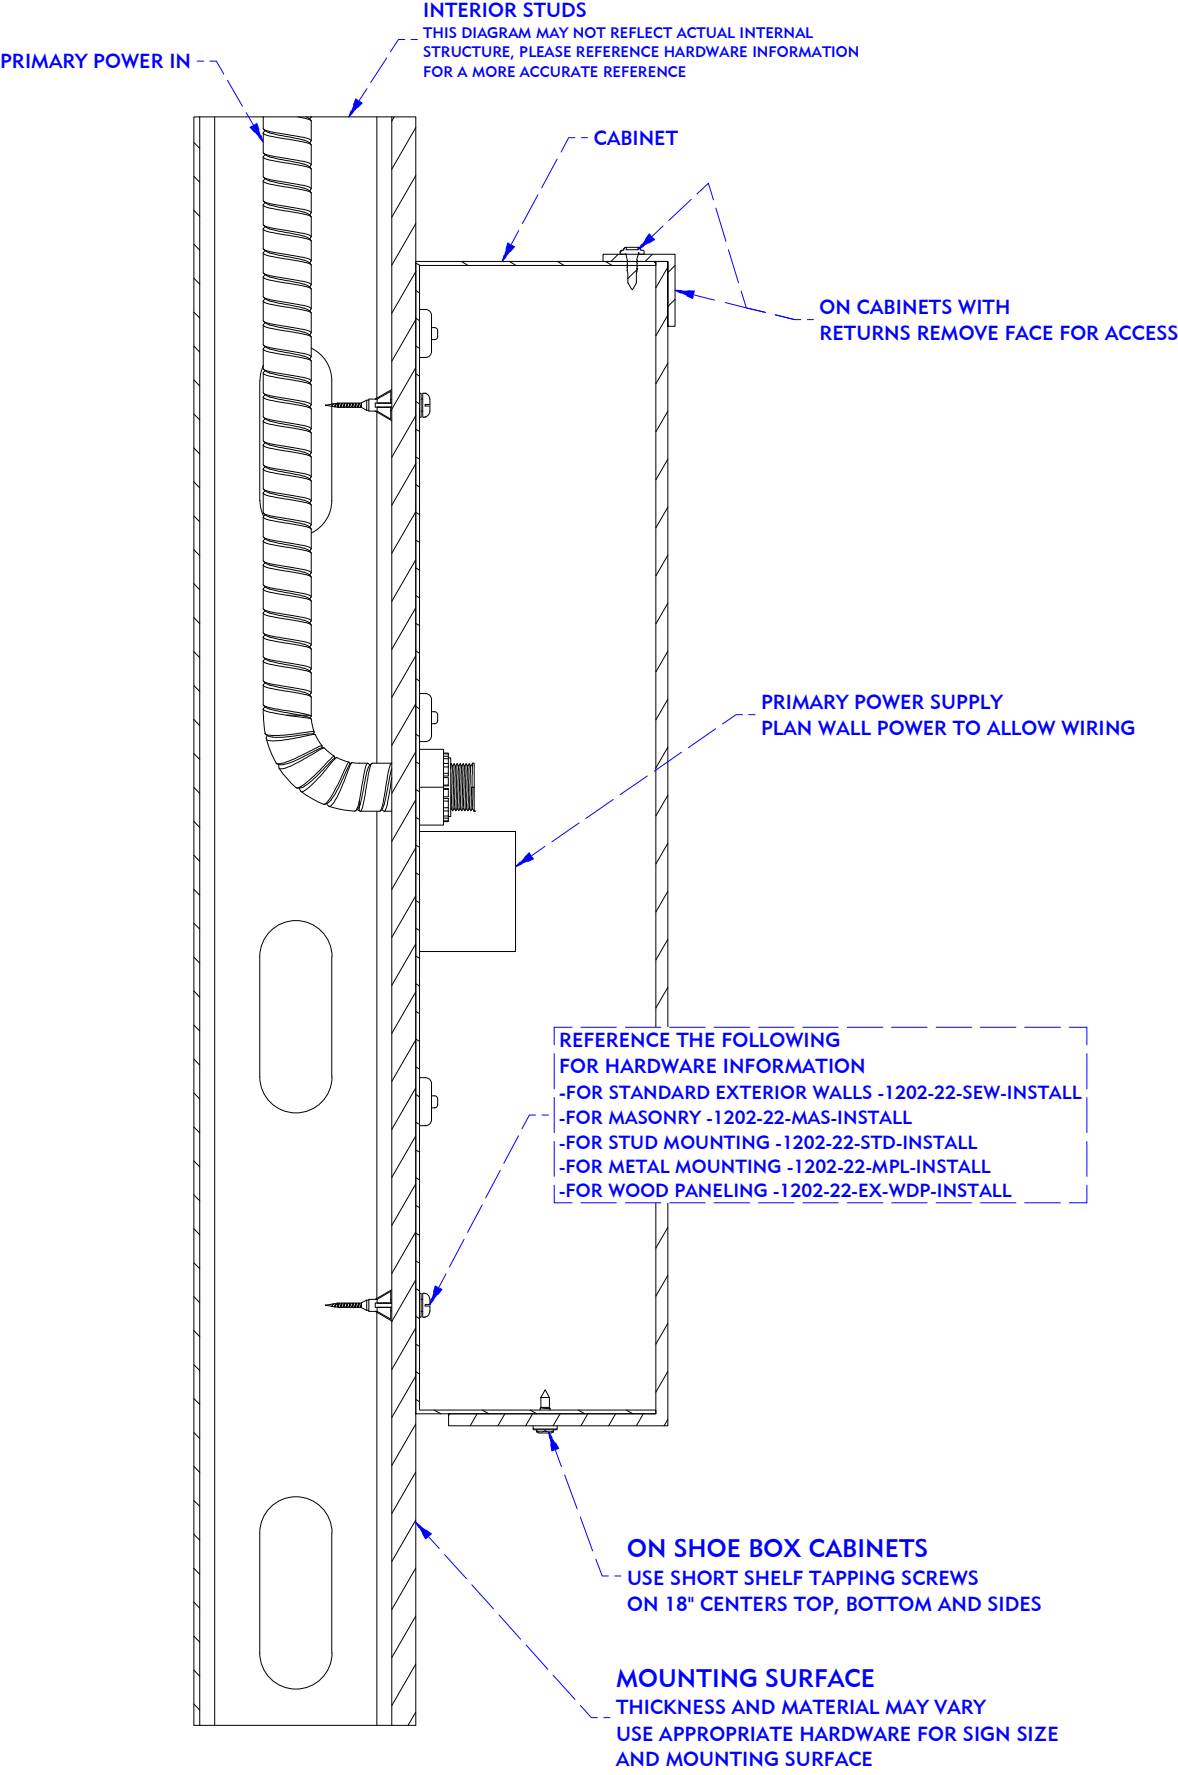

DESCRIPTION: CABINET, FLUSH MOUNTED TO FLAT EXTERIOR SURFACE

DRAWING NUMBER PSG-CAB-FM-GEN-7.dwg

DATE REVISED 11/11/2022

PINNACLE SIGN ASSUMES THE BUILDING IS CONSTRUCTED BY STANDARD BUILDING GUIDE LINES. IF AT TIME OF INSTALL THE BUILDING IS FOUND TO BE CONSTRUCTED OTHER THAN ESCOECSTED, PINNACLE SIGN WILL CONTACT THE LOCAL CITY BUILDING REGULATIONS WITH ALTERNATIVE PLAN OF ATTACHMENT

THIS DRAWING OR ANY COPY IS THE PROPERTY OF PINNACLE SIGN GROUP UNLESS PURCHASED OR WRITTEN CONSENT FROM PSG
© 2022 PINNACLE SIGN COMPANY/UNAUTHORIZED USE OF THIS WORK FOR ANY PURPOSE WILL RESULT IN LEGAL ACTION.

CONTACT NUMBER (417) 869-6468 PAGE 1 of 1

FILE PATH :S:\#PRODUCTION\#ENGINEERING\INSTALLATION STANDARDS\INVENTOR FILES\Assemblies\Cabinet to Interior wall.dwg