



PROPOSED VIEW SCALE: 3/16" = 1'



ILLUMINATED VIEW SCALE: NTS

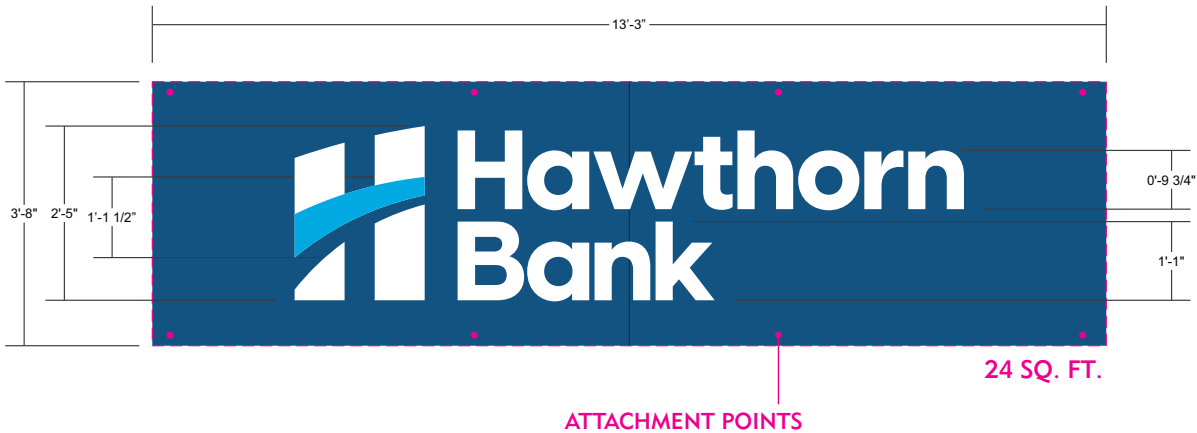

ELEVATION VIEW SCALE: 3/8" = 1'

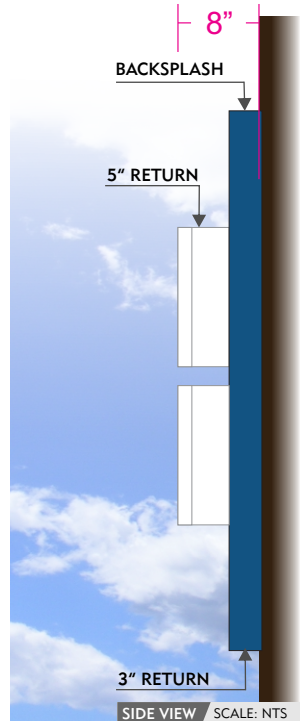

SIDE VIEW SCALE: NTS

PINNACLE SIGN GROUP

CUSTOMER #15 HAWTHORN BANK - LEE'S SUMMIT BANKING CENTER

DRAWING NUMBER 0703-24-EWAL-3B

DATE REVISED 08.19.24

PROJECT MANAGER ALAN HAY

DESIGNER MATT WEAVER

LOCATION LEE'S SUMMIT, MO

ELEVATION EAST


A Internally illuminated channel letters and logo on backslash

- flush mounted
- first surface translucent vinyl on logo

- V1 - Vinyl - 3M Olympic Blue 57 Trans.
- P1 - Paint - PMS 2154C (stipple) backslash
- P2 - Paint - White (coil)
- T1 - Trim Cap - White



EXISTING VIEW SCALE: NTS

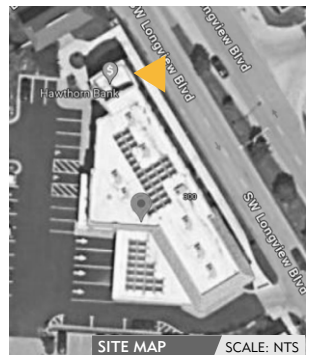

SITE MAP SCALE: NTS

FILE PATH S:\HAWTHORN BANK\LOCATIONS\#15 LEE'S SUMMIT BANKING CENTER - 300 S.W. LONGVIEW BLVD LEE'S SUMMIT MO 64081\ART\RENDERINGS

THIS DRAWING OR ANY COPY IS THE PROPERTY OF PINNACLE SIGN GROUP UNLESS PURCHASED OR WRITTEN CONSENT FROM PSG
© 2024 PINNACLE SIGN GROUP, INC. UNAUTHORIZED USE OF THIS WORK FOR ANY PURPOSE WILL RESULT IN LEGAL ACTION.

