





PROPOSED VIEW SCALE: 1/2" = 1'



ILLUMINATED VIEW SCALE: NTS

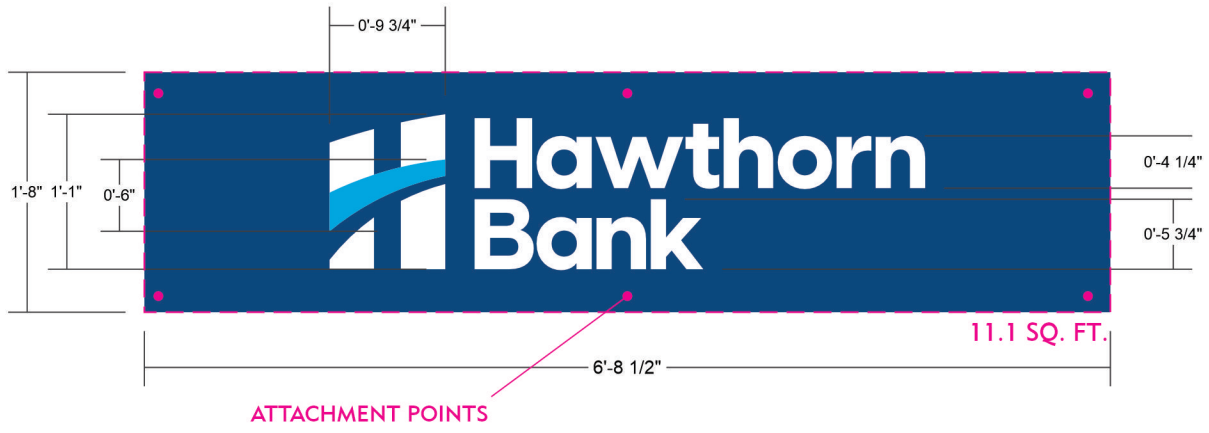

ELEVATION VIEW SCALE: 3/4" = 1'

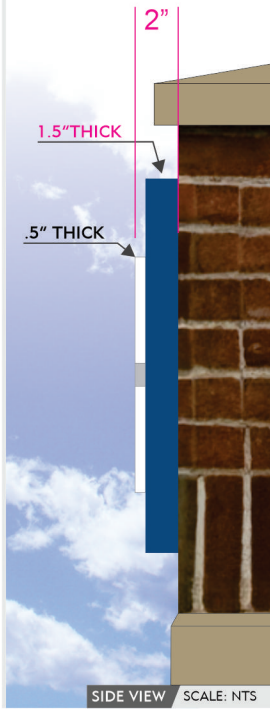

SIDE VIEW SCALE: NTS

PINNACLE SIGN GROUP

CUSTOMER #15 HAWTHORN BANK - LEE'S SUMMIT BANKING CENTER		DRAWING NUMBER 0703-24-MONU-1B	DATE REVISED 08.05.24
PROJECT MANAGER ALAN HAY	DESIGNER MATT WEAVER	LOCATION LEE'S SUMMIT, MO	ELEVATION AS SHOWN

- A** New dimensional Flat Cut letters & logo on backslash
- Qty. (2) single sided
 - flush mounted letters and logo
 - flush mounted backslash
 - utilize existing flood lighting
- A1 - Acrylic - 1/2" thick
 - P1 - Paint - PMS 2154C (stipple) backslash
 - P3 - Paint - White (satin)
 - V1 - Vinyl - Digital Print - PMS 2995c match opaque



EXISTING VIEW SCALE: NTS



SITE MAP SCALE: NTS

FILE PATH S:\HAWTHORN BANK\LOCATIONS\#15 LEE'S SUMMIT BANKING CENTER - 300 S.W. LONGVIEW BLVD LEE'S SUMMIT MO 64081\ART\RENDERINGS

