


CONSTRUCTION STAKE PLOT PLAN


Ordered by:TRUMARK HOMES
Description:LOT 147 HIGHLAND MEADOWS - 5th plat, LEES SUMMIT, MO.
Address: 2778 SW 12th St.

Lot Area 9601 SF

RELEASE FOR CONSTRUCTION
AS NOTED ON PLANS REVIEW
DEVELOPMENT SERVICES
LEE'S SUMMIT, MISSOURI
09/09/2024 10:21:34

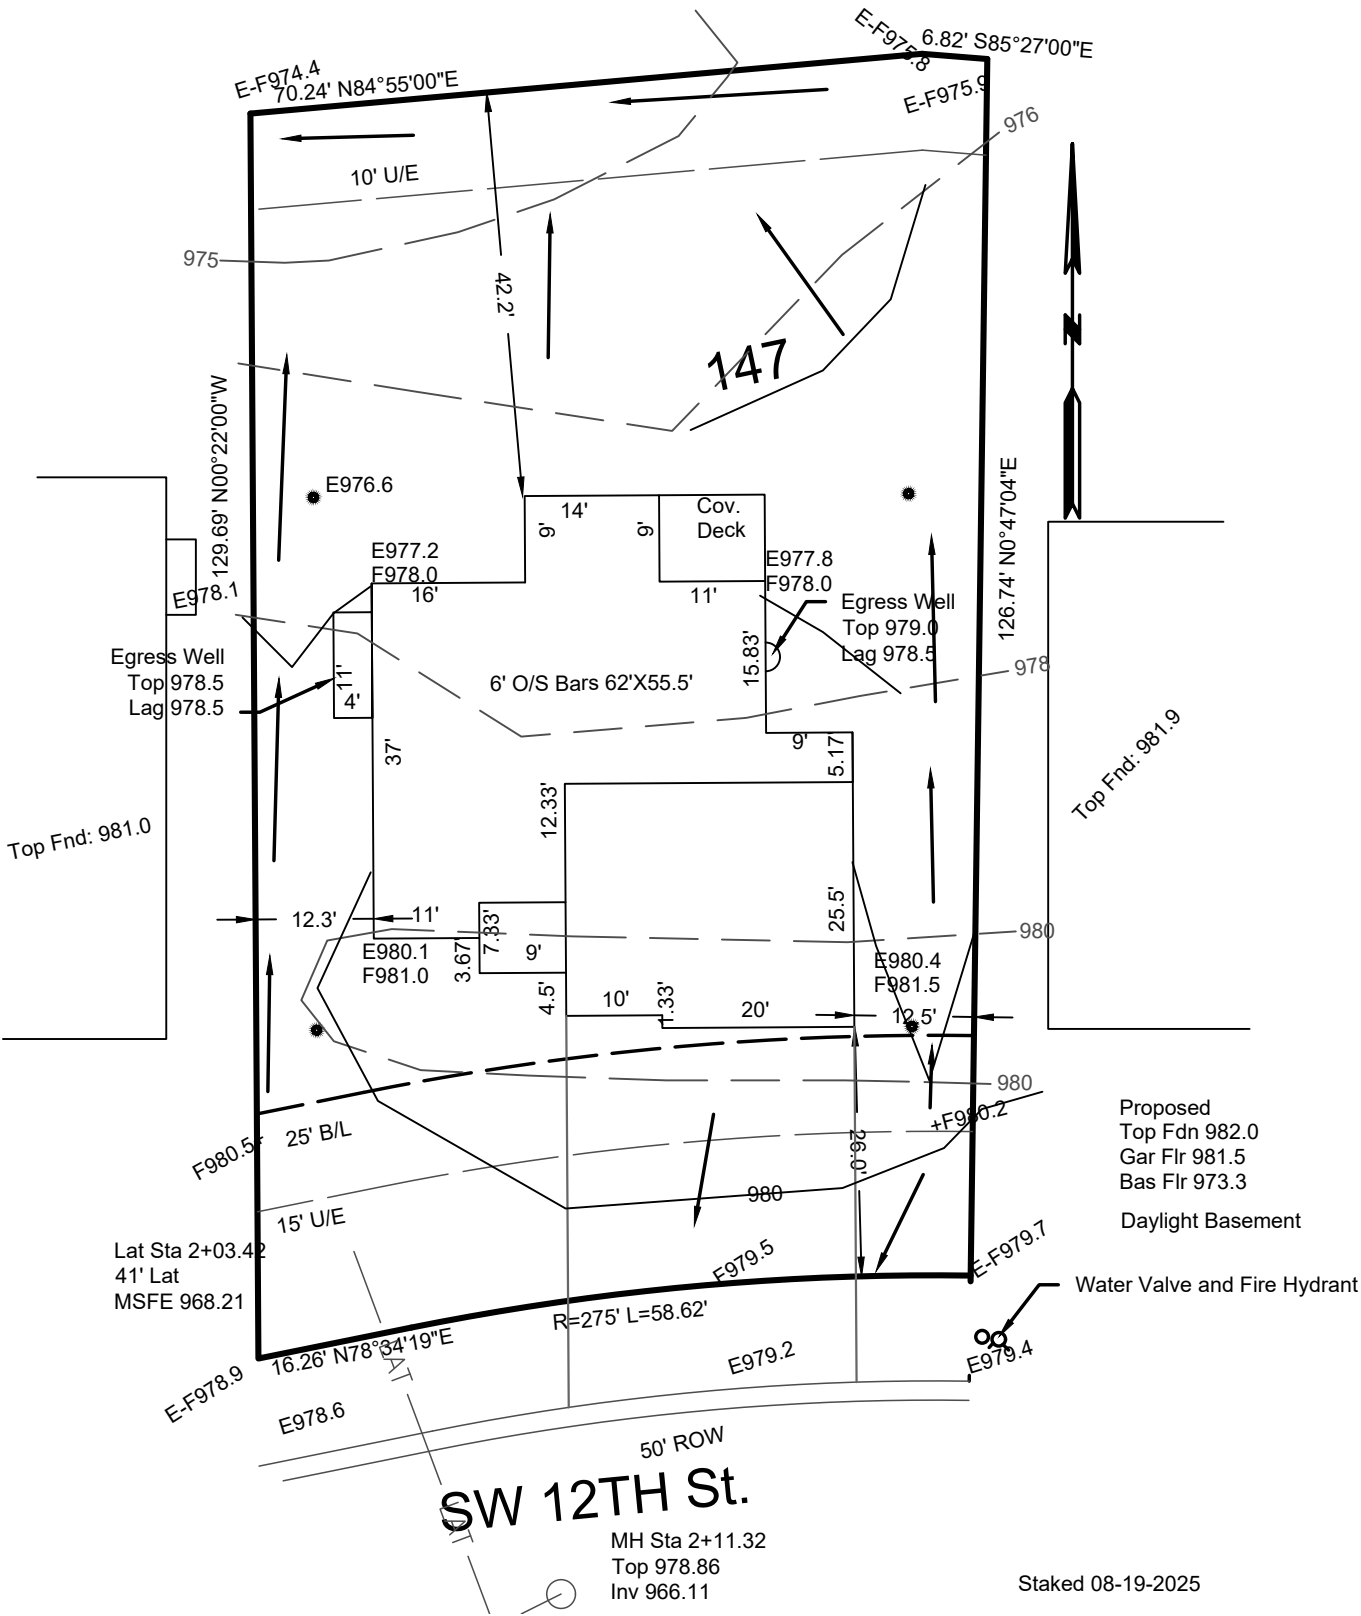

→ = DRAINAGE PATTERN

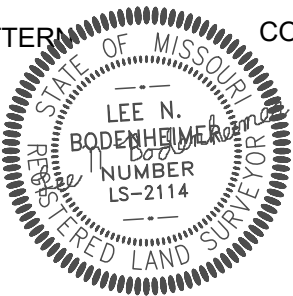

CONSTRUCTION ENGINEERING SERVICES, INC.

16810-C East 40 Highway
Independence, MO 64055
(816)478-2323
lee@engineeringkc.com
SCALE: 1" = 20'
DATE: 08/13/2024
JOB NO: 19175

LEE BODENHEIMER, L.S.
Land Surveyor