



ARCHITECTURE
INTERIOR DESIGN
ENGINEERING
PLANNING

Specifications

For:

The Village at Discovery-Lot 5

**1900 NE Discovery Ave
Lee's Summit, MO 64064**

Volume 2 of 2

**Owner:
Intrinsic Development
3622 Endeavor Ave. Ste 101
Columbia, MO 65201**

**Project No.: 23102
September 9, 2024**

STUDIO APARTMENTS

Discovery Park - Lee's Summit

Specifications / Selection details

LOT 5

ALURA

— LUXURY APARTMENTS —

COVER PAGE

TABLE OF CONTENTS.....2

BUILDING EXTERIOR.....3-7

COMMON AREA FINISH.....8

Mail Room.....9-11

Stair well.....12

Elevator.....13

Finish Plan & RCP.....14-15

Corridor Finishes.....16-18

Light Fixtures.....19

FLOOR PLANS.....20-22

ACCESS CONTROLLED FIXTURES.....23-26

APARTMENT UNITS.....27

Floor Plans.....28-31

Unit Rendered Plans.....32-35

Unit Finish Plans.....36-37

Unit Finishes.....38-39

Door Hardware.....40-43

UNIT APPLIANCES.....44-45

ADA UNIT APPLIANCE.....46

UNIT LIGHT FIXTURES.....47

STANDARD UNIT MEDIA PANEL.....48-49

KITCHEN FIXTURES.....50

UNIT BATHROOM FIXTURES.....51

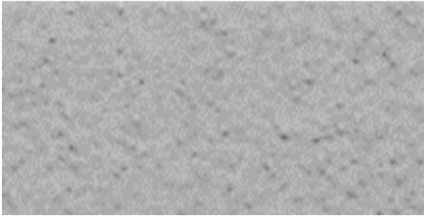
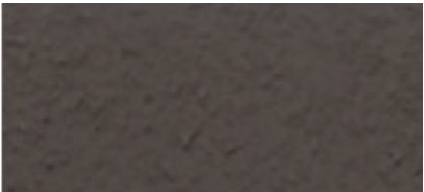
ADA BATHROOM FIXTURES52

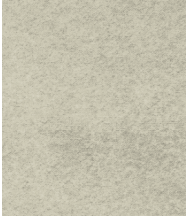
BATHROOM ACCESSORIES53

 
 
BATHROOM ACCESSORY PLAN.....54

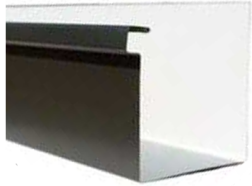
CLOSET ELEVATIONS.....55

BUILDING EXTERIOR

Key	Image	Description	Manufacturer	Model	Finish/Color	Notes	Status
1		Red Brick	Meridian	Cagles Mill, KS	-	Gray mortar (4)	
2		Grey Brick	Meridian	Steel, Modular	-	Gray mortar (4)	
3		Standard Gray Mortar	-	-	TBD	-	
4		Dark Mortar Color at Dark Red Brick	Solomon Colors , Inc.	H Series	80H Light Chocolate	-	

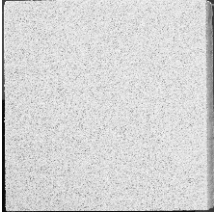
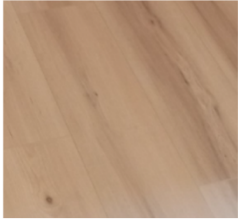
Key	Image	Description	Manufacturer	Model	Finish/Color	Notes	Status
5		Fiber Cement Trim at Lap Siding	James Hardie or Equal	Smooth boards	Primed	1" Thick x 3-1/2" Wide	
6		Paint at Fiber Cement Trim	Benjamin Moore	Exterior, Satin Sheen	Stone Hearth 984		
7		Fiber Cement Soffit Panel at Balcony Ceiling	James Hardie or Equal	Smooth panels	Primed	1/4" Thick x 48" Wide x 96" Long	
8		Paint at Fiber Cement Ceilings at Balconies	Benjamin Moore	Exterior, Flat Sheen	Stone Hearth 984		:
9		Prefinished Steel Guardrail at Balconies	TBD	Double top rail, floor & wall mount	Dark Brown		

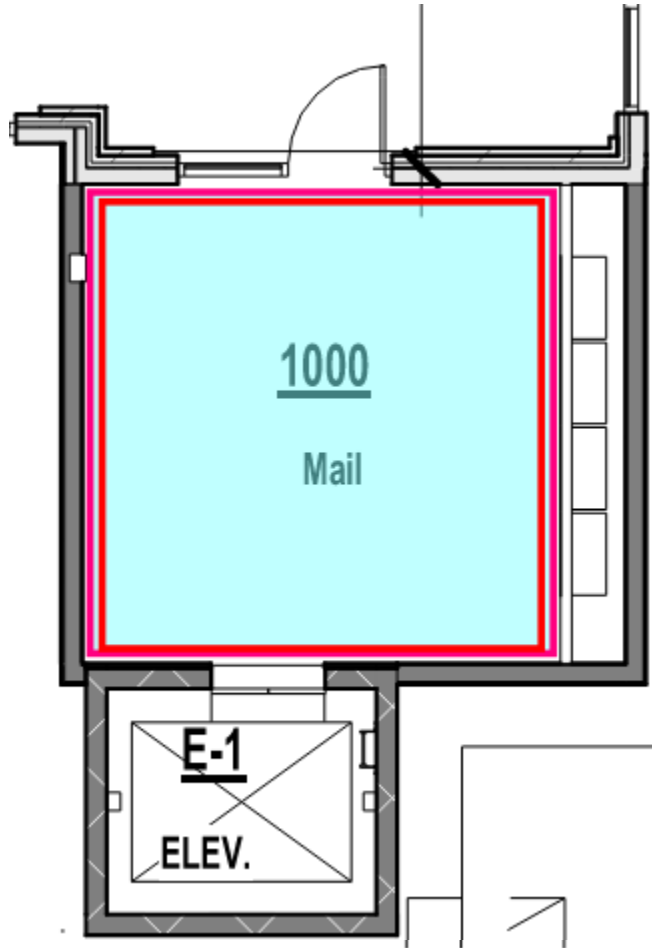
Key	Image	Description	Manufacturer	Model	Finish/Color	Notes	Status
10		Two-Part Sealant at all Light Gray Brick & Fiber Cement Siding	Dowsil	2C	Van Dyke	Submit color options if different brick or siding manufacturers are selected	
11		Two-Part Sealant at Red Brick	Dowsil	790	Rustic Brick		
12		Two-Part Sealant at Dark Grey Brick,	Dowsil	790	Charcoal		
13		Aluminum Storefront Framing and Doors	TBD	TBD	Anodized Dark Bronze	Doors to be wide stile, glazing to be 1" gray reflective #2 Low-E	
14		Paint at Hollow Metal Door & Frame at Water Meter Room	Benjamin Moore	Exterior, Satin Sheen	Stone Hearth 984		

Key	Image	Description	Manufacturer	Model	Finish/Color	Notes	Status
15		Prefinished Metal Fascia, Soffit, Coping at Dark Grey Brick & Metal Canopy	Quality Edge	-	Musket, or equal		
16		Prefinished Metal Gutters & Downspouts	Quality Edge	-	Musket, or equal		
17		Vinyl Window Frames	Piva or Equal	-	Clay, or Equal		
		Prefinished Metal Dryer Wall Vent	TBD	TBD	Brown		

COMMON AREAS

Key	Image	Description	Manufacturer	Model	Finish/Color	Notes	Status
1		Horizontal Mailboxes	Salisbury Industries	3711D-10AFU	Aluminum	1MB Side by side mounted recessed into one wall *quantity of 4	
2		Horizontal Mailboxes	Salisbury Industries	3711S-04AFU	Aluminum	2MB Side by side mounted recessed into one wall *quantity of 1	
3		Horizontal Mailboxes	Salisbury Industries	3711S-2PAFU	Aluminum	PB Side by side mounted recessed into one wall *quantity of 1	
4							
5							

Key	Image	Description	Manufacturer	Model	Finish/Color	Notes	Status
6		Paint (Walls) (P-1)	Sherwin Williams	Flat Latex	SW7023 Requisite Grey	-	
7		Acoustical Ceiling Tile	USG	Mars Ceiling Tile	White	FLB Edge, Centicitee DXT Track	NOT PAINTED CEILING ???
8		Kitchen, Living Room, Hallway LVT	Feather Lodge	-	Crystal Oak	4mm, 6"x48" Luxury Vinyl Plank Flooring, with SCM 125 soundmat	
9		Wood Base	-	WM-620 4.25" Base	SW7006 Extra White	-	
10							



1
MR

MAIL ROOM | FINISH PLAN

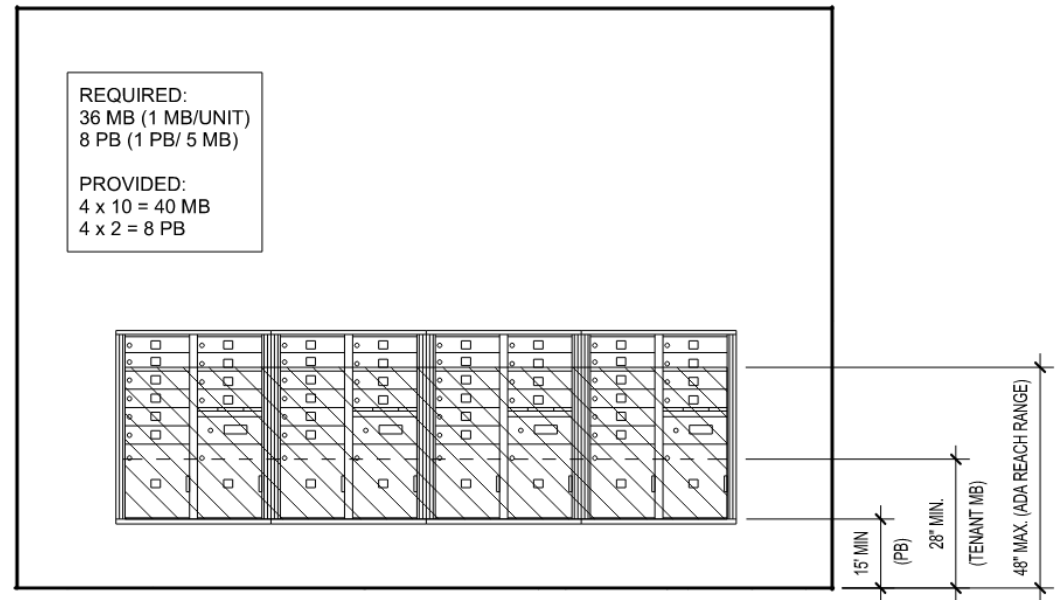
NOT TO SCALE

FINISH PLAN MAIL ROOM

VINYL PLANK FLOORING: 6"x48" with SCM 125 soundmat (Feather Lodge -Crystal Oak)

PAINTED BASE: Flat Latex (SW7006 Extra White)

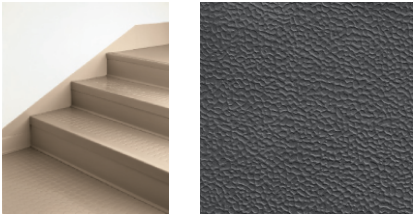
PAINT: Flat Latex (SW7023 Requisite Grey)

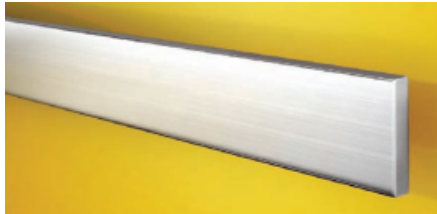


2

MAILBOX ELEVATION

NOT TO SCALE

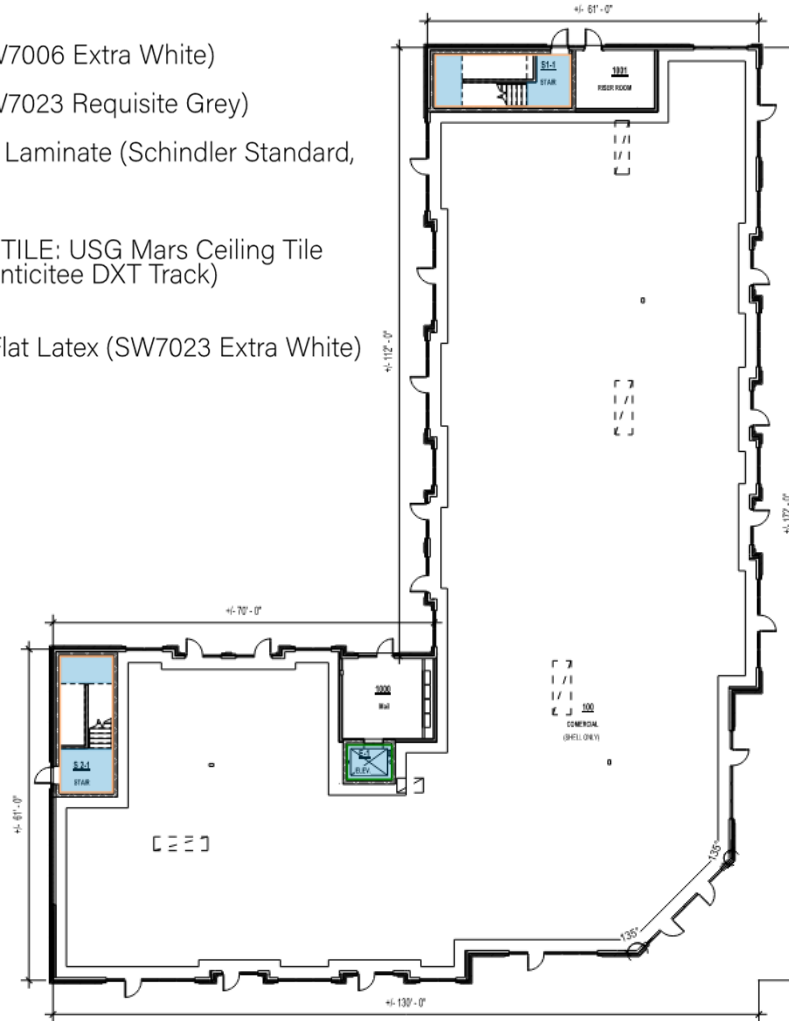
Key	Image	Description	Manufacturer	Model	Finish/Color	Notes	Status
1		Rubber Stair Tread & Integral Riser (R-1)	Johnsonite	HTR-XXX	20 Charcoal	Hammered Texture	
2		Carpet Tile	Mohawk Group	Framed Structure Tile	Pencil Lead 979		
3		Wall Base	Johnsonite	4" Cove Base	SW7006 Extra White		
4		Paint (Walls) (P-1)	Sherwin Williams	Flat Latex	SW7023 Requisite Grey		
5		Paint (Ceiling)	Sherwin Williams	Flat Latex	SW7006 Extra White		

Key	Image	Description	Manufacturer	Model	Finish/Color	Notes	Status
1		Carpet Tile	Mohawk Group	Framed Structure Tile	Pencil Lead 979		
2		Laminate	Schindler Standard Laminate		Pittsburgh Steel	Cab Wall Panels	
3		Doors	Schindler		Stainless Steel		
4		Handrail	Schindler	3" Flat Rail	Brushed Aluminum		
5	No Image	Ceiling	Schindler	Panel	Powder Coated Silver		

COMMON AREA FINISH PLAN

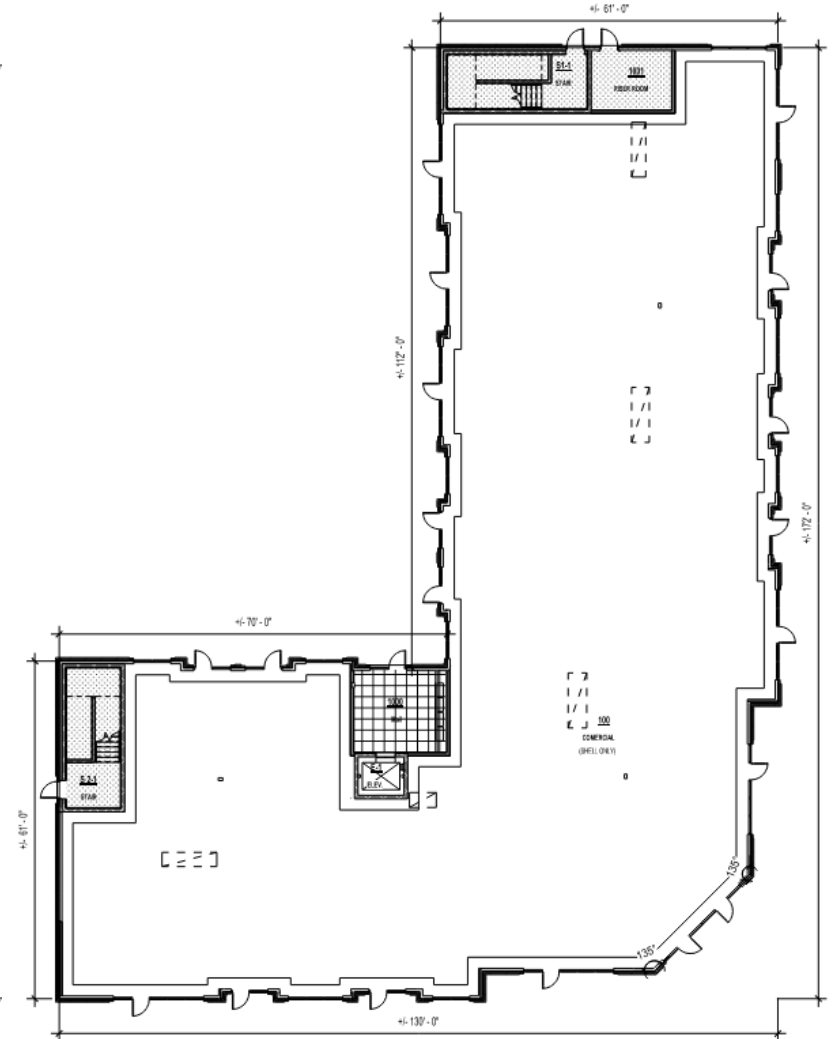
LEVEL 1

- TEXTILE COMPOSITE CT-2: J&J Flooring Group
(#Analog Mono 1822, 1555 Equivalent)
- TEXTILE COMPOSITE CT: Mohawk Group
(Framed Structured Tile, Pencil Lead #979)
- PAINT: Flat Latex (SW7006 Extra White)
- PAINT: Flat Latex (SW7023 Requisite Grey)
- CAB PANEL WALLS: Laminate (Schindler Standard, Pittsburgh Steel)
- ACOUSTIC CEILING TILE: USG Mars Ceiling Tile
(White, FLB Edge, Centicitee DXT Track)
- PAINTED CEILING: Flat Latex (SW7023 Extra White)



1
FP

LEVEL 1 | FINISH PLAN

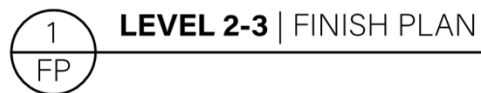


1
RCP

LEVEL 1 | REFLECTED CEILING PLAN

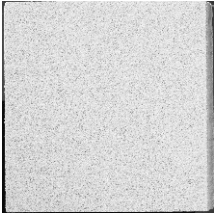
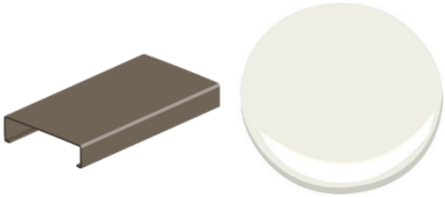
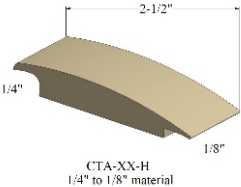
LEVEL 2-3

-  TEXTILE COMPOSITE CT-2: J&J Flooring Group (#Analog Mono 1822, 1555 Equivalent)
-  TEXTILE COMPOSITE CT: Mohawk Group (Framed Structured Tile, Pencil Lead #979)
-  PAINT: Flat Latex (SW7006 Extra White)
-  PAINT: Flat Latex (SW7023 Requisite Grey)
-  ACOUSTIC CEILING TILE: USG Mars Ceiling Tile (White, FLB Edge, Centicitee DXT Track)
-  CAB PANEL WALLS: Laminate (Schindler Standard, Pittsburg Steel)



Key	Image	Description	Manufacturer	Model	Finish/Color	Notes	Status
1		Paint at Fiber Cement Ceilings, Lap Siding, & Trim	Benjamin Moore	Exterior, Flat Sheen	Stone Hearth 984		
2		Fiber Cement Soffit Panel at Balcony Ceiling	James Hardie or Equal	Smooth panels	Stone Hearth 984	¼" Thick x 48" Wide x 96" Long	
3		Fiber Cement Trim at Lap Siding	James Hardie or Equal	Smooth boards	Stone Hearth 984	1" Thick x 3-1/2" Wide	
4		Unit Entry Door	Benjamin Moore	3068, Steel 2-panel	Stone Hearth 984		
5							

Key	Image	Description	Manufacturer	Model	Finish/Color	Notes	Status
6		Textile Composite (CT-2)	J&J Flooring Group	Analog Mono 1822	1555 Equivalent	Installation Method : Monolithic	
7		Painted Wood Base	JW Millwork	WM-620 4.25" Base	SW7006 Extra White	-	
8		Paint (Walls)	Sherwin Williams	Flat Latex	SW7023 Requisite Grey	-	
9		Paint (Ceiling)	Sherwin Williams	Flat Latex	SW7006 Extra White	-	
10			Unit Entry Door	-	SW7006 Extra White	Painted – SW7006 Extra White (Semi-Gloss)	

Key	Image	Description	Manufacturer	Model	Finish/Color	Notes	Status
11		Acoustical Ceiling Tile	USG	Mars Ceiling Tile	White	FLB Edge, Centicitee DXT Track	
12		Unit Entry Door Frame	Steel / Wood	-	Painted Wood Trim – Unit Interior Side : SW7006 Extra White, Unit Corridor Side Paint : HC-166 Kendall Charcoal	Timely TA-8 Steel Frame with Field Applied Wood Trim	
13		Rubber Transition	Johnsonite	CTA-XX-H	63 Burnt Umber	Transition at Unit Entry	

Key	Image	Description	Manufacturer	Model	Finish/Color	Notes	Status
1		Surface LED	Cooper Lighting	Halo SLD606830WH	White	6" Surface Mount LED, In Corridors	
2		Emergency Light	Lithonia	WLM2 LED	White	In Common Areas	
3		Exit Light	Lithonia	LWM S W 3 R 120/277 EL N SW01	White, Red	In Common Areas	
4		Exit Light / Exit Combo	Lithonia	LHQM S W 3 R 120/277 HO	White, Red	In Common Areas	
5		4' Wall Mount Light	Lithonia	WL4-18L-D24- LP840-NX	White	In Stairwells	

ACCESS CONTROLLED FIXTURES

Key	Image	Description	Manufacturer	Model	Finish/Color	Notes	Status
1		Electric Strike	Hanchett Entry Systems	9600-630	Satin Stainless Steel	Electric Strike Field Selectable Fail Secure	
2		Card Reader (AC)	Schlage Lock	MT15	Black	Multi-Technology Reader Wall Mount 5.1x3.25	
3		Card Reader w/ Keypad (AC)	Schlage Lock	MTK15	Black	Multi-Technology Reader Wall Mount with Keypad	
4	No Image	Network Node W/2 Reader	S2 Security Corporation	S2NN2RWM		Network Node W/2 Reader, 4 Input, 4 Output	
5	No Image	Access Control Blade	S2 Security Corporation	S2-ACM		Access Control Blade - Standard	

Key	Image	Description	Manufacturer	Model	Finish/Color	Notes	Status
6	No Image	Power Supply and Charger	Altronix	AL600ULACMCB		Power Supply and Charger 8-Output PTC 12/24VDC	
7	No Image	Power Cord	Coleman Cable Inc.	9709	Black	Power Cord 9' Black 16 Gauge 3 Conductor 13A	
8	No Image	Lead Acid Battery	Power Sonic	PS1250		12V 5AH Sealed Lead Acid Battery	
9	No Image	Battery	Yuasa Battery Inc.	NP712		Battery 12V 7AH	
10		Jamb Camera (JC)	Axis Communications	P1224E		Network Wide-Angle Miniature Camera PoE 720p IP66, with F8212 Trim Ring	

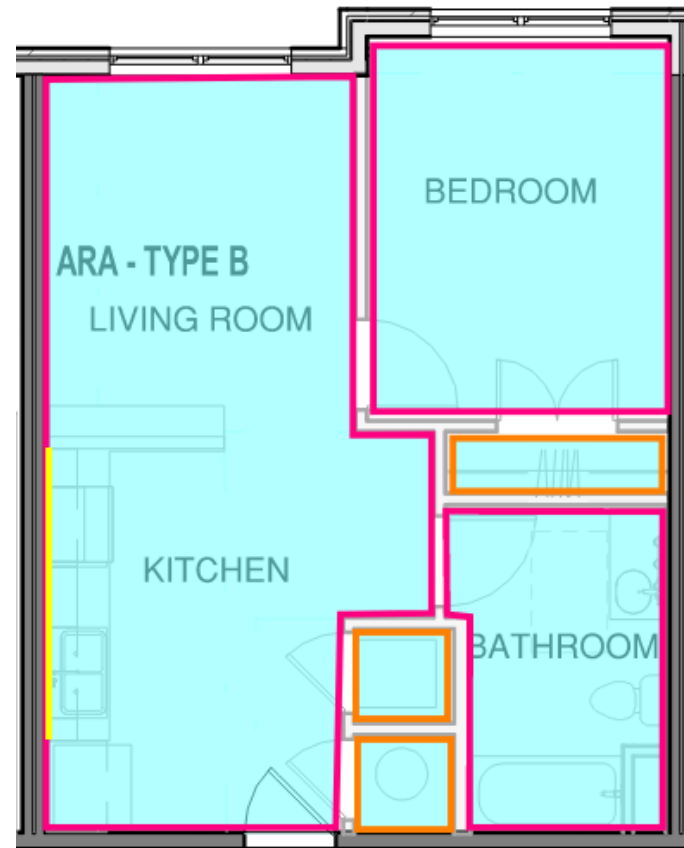
Key	Image	Description	Manufacturer	Model	Finish/Color	Notes	Status
11		Ceiling Mount Camera (CC)	Axis Communications	M3046-V		Ultra-Compact Indoor Fixed Mini Dome, With T94B02M J-Box/Gang Box Plate	
12		Wall Mount Camera (WC)	Axis Communications	M2026-LE		Day/Night Compact and Outdoor-Ready Bullet Style	
13	No Image	Video Management Software	Milestone System	XPPCL		Xprotect Professional Device License, w/ one year care plus	
14		Kaba Deadbolt	Kaba	RD-01	Satin Nickel	At Maintenance Doors and Unit Entry Doors, Or Origin Approved Equal	
15		Electrified Panic	Hager	4500 Series	Stainless Steel	At Storefront Entry, Or Origin Approved Equal	

APARTMENT UNITS



1
1B

ARA | STUDIO



1
FP

ARA STUDIO

FINISH PLAN

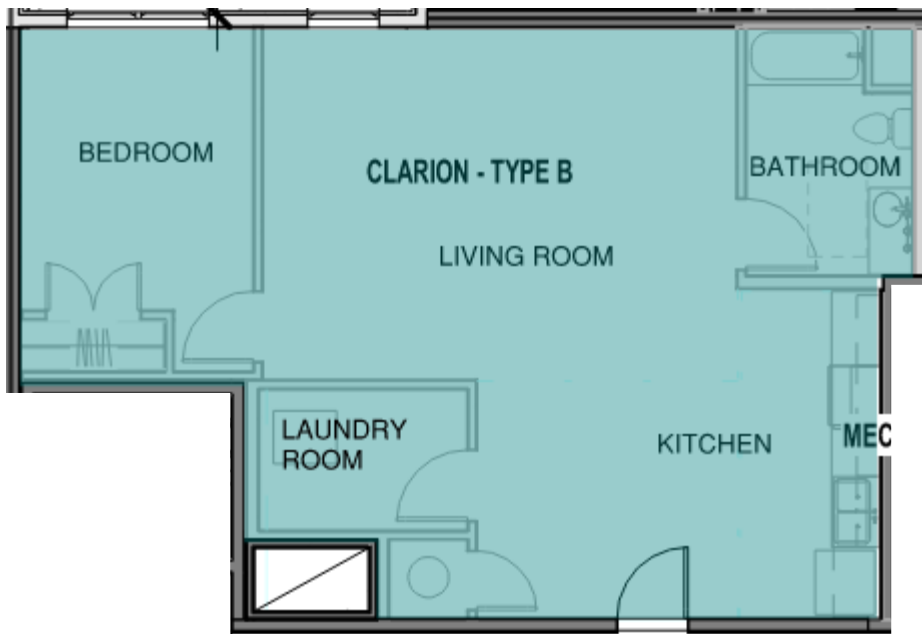
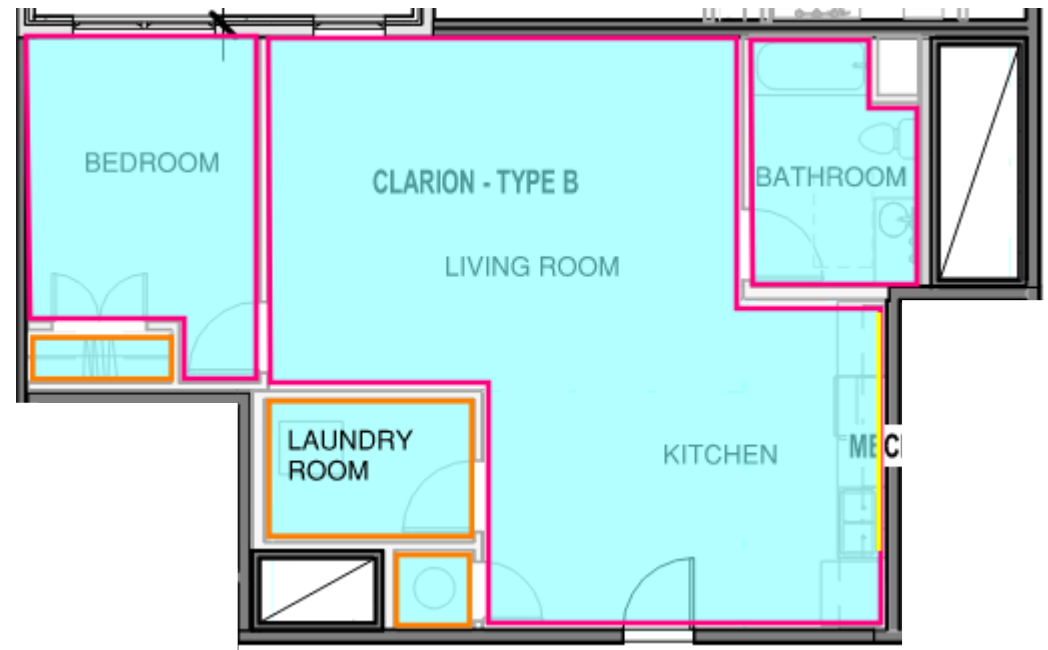
- FLOORING: LVT (4mm, 6"x48") SCM 125 soundmat
- PAINT: SW7023 Requisite Grey
- PAINT: SW7006 Extra White
- BACKSPLASH: Subway tile, Daltile (4"x16" ceramic) Bright White

1
1B

CLARION | 1 BED

FINISH PLAN

- FLOORING: LVT (4mm, 6"x48") SCM 125 soundmat
- PAINT: SW7023 Requisite Grey
- PAINT: SW7006 Extra White
- BACKSPLASH: Subway tile, Daltile (4"x16" ceramic)
Bright White

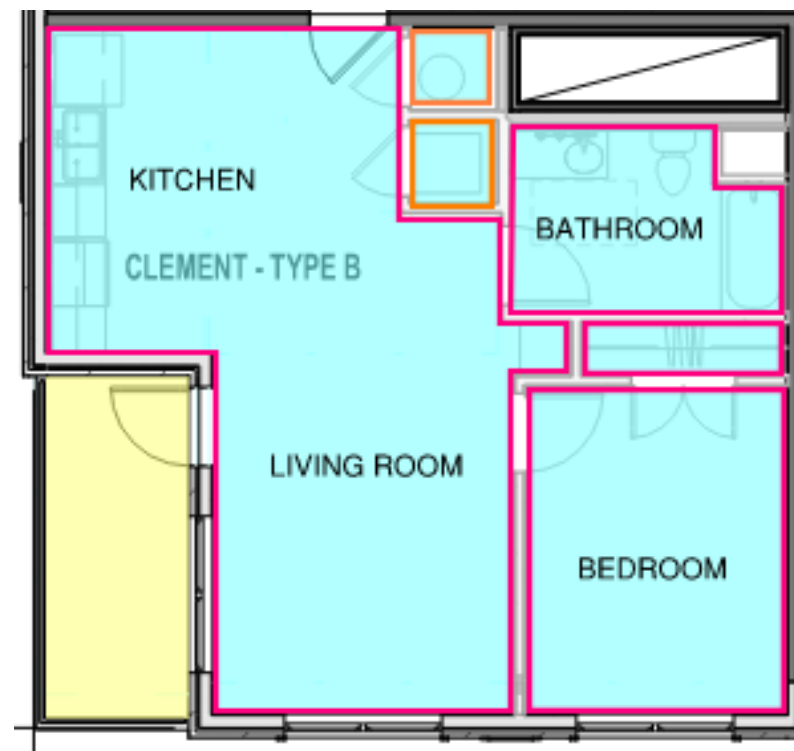


1
1B

CLARION | ONE BED



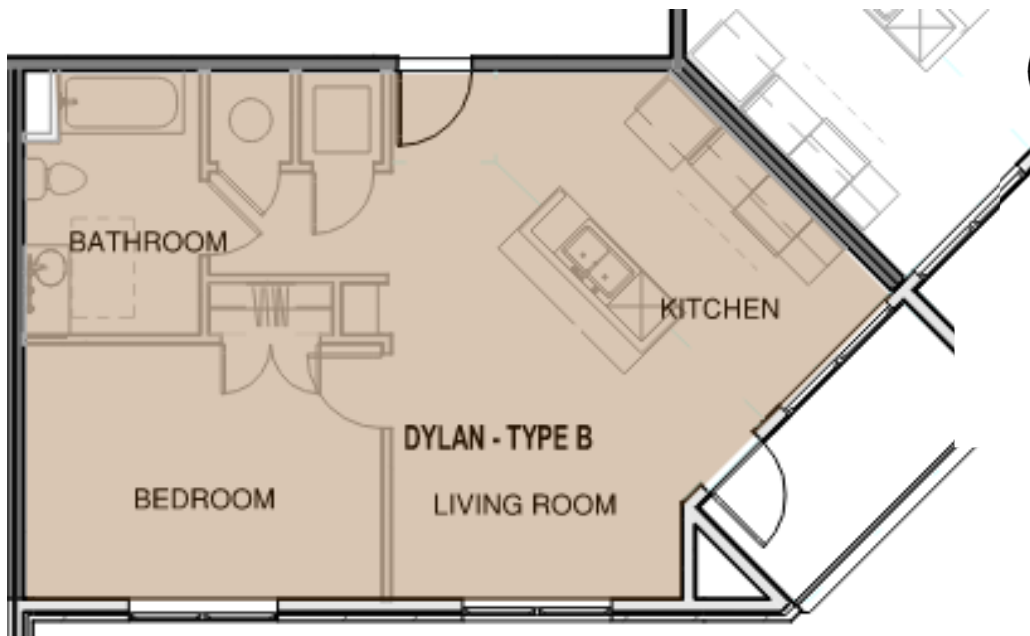
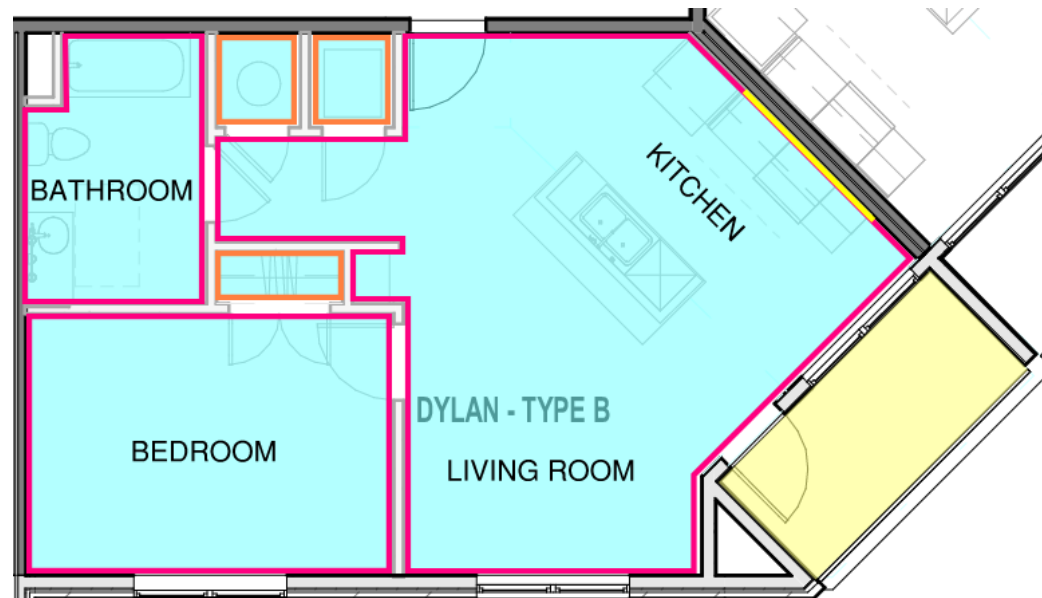
1
ST CLEMENT | STUDIO



1
ST CLEMENT
FINISH PLAN

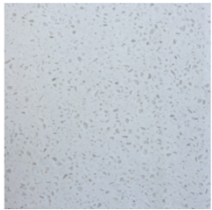
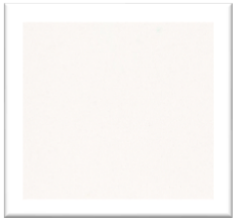
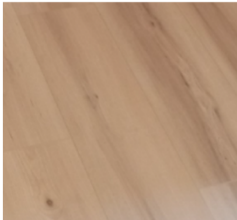
- FLOORING: LVT (4mm, 6"x48") SCM 125 soundmat
- Concrete
- PAINT: SW7023 Requisite Grey
- PAINT: SW7006 Extra White
- BACKSPLASH: Subway tile, Daltile (4"x16" ceramic)
Bright White

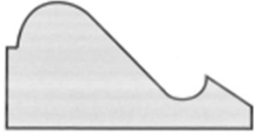
1
ST **DYLAN** | STUDIO

 
 
 


1
ST **DYLAN**
FINISH PLAN

- FLOORING: LVT (4mm, 6"x48") SCM 125 soundmat
- Concrete
- PAINT: SW7023 Requisite Grey
- PAINT: SW7006 Extra White
- BACKSPLASH: Subway tile, Daltile (4"x16" ceramic) Bright White

Key	Image	Description	Manufacturer	Model	Finish/Color	Notes	Status
1		Kitchen Cabinets	-	Shaker Maple	Double Espresso	Door Style : Shaker, Drawer Head Style : Slab, Drawer Type : Furniture board box with side mount epoxy guide, Stainless Steel Bar Pulls	
2		Bathroom Cabinets	-	-Shaker Maple	Double Espresso	Door Style : Shaker, Drawer Head Style : Slab, Drawer Type : Furniture board box with side mount epoxy guide, Stainless Steel Bar Pulls	
3		Kitchen Countertops	-	Quartz	Mountain Snow	Granite with eased edge, prepped for undermount sink	
4		Bathroom Countertops	-	Cultured Marble	Solid White	Cultured Marble with integral square bowl, 4'-0" Length all Bathrooms	
5		Kitchen, Living Room, Hallway LVT	Feather Lodge		Crystal Oak	4mm, 6"x48" Luxury Vinyl Plank Flooring, with SCM 125 soundmat	

Key	Image	Description	Manufacturer	Model	Finish/Color	Notes	Status
6		Casing	JW Millwork	WM-356 Primed	SW7006 Extra White	2-1/4" Around Doors, Under Window Sill	
7		Wood Base	JW Millwork	8728 Primed	SW7006 Extra White	4-1/4" Base, Paint Sheen : Semi-Gloss	
8		Base Cap	JW Millwork	WM-163 Primed	SW7006 Extra White	1-3/8" Trim Under Bar Countertop, Paint Sheen : Semi-Gloss	
9		Subway Tile, Kitchen Backsplash	Daltile	4" x 16" Ceramic	Bright White	(13.20 sq. ft. / Case)	

Key	Image	Description	Manufacturer	Model	Finish/Color	Notes	Status
10		Paint – Unit Ceiling	Sherwin Williams	Flat Latex	SW7006 Extra White	-	
11		Paint – Unit Walls	Sherwin Williams	Flat Latex	SW7023 Requisite Grey	-	
12		Paint – Unit Closet Walls	Sherwin Williams	Flat Latex	SW7006 Extra White	-	
13		Paint – Unit Doors, Trim & Base	Sherwin Williams	Semi-Gloss	SW7006 Extra White	-	

Key	Image	Description	Type	Model	Finish/Color	Notes	Status
1		Unit Entry Door	HC, Steel	2 Panel	Stone Hearth 984, Benjamin Moore	-	
2	No Image	Unit Entry Door Frame	Steel / Wood	-	Painted Wood Trim – Unit Interior Side : SW7006 Extra White	Timely TA-8 Steel Frame with Field Applied Wood Trim	
3		Bedrooms, Bathrooms, Laundry, Closet Doors	Hollow Core Masonite	-	Painted – SW7006 Extra White (Semi- Gloss)	2 Panel Square, Prehung with Satin Nickel Hinge	
4		Bedrooms, Bathrooms, Laundry, Closet Door Frames	Softwood	-	Painted – SW7006 Extra White (Semi- Gloss)	Primed Split Jamb with WM- 356 Casing, 2-1/4"	
5		Patio Door	Steel	-	Painted – Unit Interior Side Paint : SW7006 Extra White (Semi- Gloss), Exterior Side Paint : SW7031 Mega Greige	-	

Key	Image	Description	Type	Model	Finish/Color	Notes	Status
6		Unit Entry Door	-	-	Painted – SW7006 Extra White (Semi-Gloss)	2668, 1-38"	
7	No Image	Unit Entry Door Frame	Steel / Wood	-	Painted Wood Trim – Unit Interior Side : SW7006 Extra White, Unit Corridor Side Paint : HC-166 Kendall Charcoal	Timely TA-8 Steel Frame with Field Applied Wood Trim	
8		Bedrooms, Bathrooms, Laundry, Closet Doors	Hollow Core Masonite	-	Painted – SW7006 Extra White (Semi-Gloss)	2 Panel Square, Prehung with Satin Nickel Hinge	REDUNDANT?
9		Bedrooms, Bathrooms, Laundry, Closet Door Frames	Softwood	-	Painted – SW7006 Extra White (Semi-Gloss)	Primed Split Jamb with WM-356 Casing, 2-1/4"	
10		Juliet Balconies	Aluminum Slider	-	Black Anodized Finish	-	

Key	Image	Description	Type	Model	Finish/Color	Notes	Status
13	No Image	Patio Door Frame	Steel / Wood	-	Painted Wood Trim – Unit Interior Side Paint : SW7006 Extra White (Semi-Gloss), Exterior Side Paint : SW7006 Extra White (Semi-Gloss)	-	
14		Unit Entry	Better Home Products	Soma	Satin Nickel	Passage Lever with Kaba Deadbolt, Adjustable Strike, Spring Loaded Hinges	
15		Unit Deck / Patio	Better Home Products	Soma	Satin Nickel	Passage Lever with Blind Deadbolt, Butt Hinges	
16		Unit Bedrooms	Better Home Products	Soma	Satin Nickel	Privacy Lever (ADA w/ Push Button)	
17		Unit Bedroom Closet	Better Home Products	Soma	Satin Nickel	Dummy Lever	

Key	Image	Description	Manufacturer	Model	Finish/Color	Notes	Status
18		Unit Bathrooms	Better Home Products	Soma	Satin Nickel	Privacy Lever (ADA w/ Push Button)	
19		Unit Laundry	Better Home Products	Soma	Satin Nickel	-	
20		Unit Hot Water Heater	Better Home Products	Soma	Satin Nickel	-	
21		Door Stop	-	-	Satin Nickel	3-1/8" Spring Base Stop	
22	No Image	Peep Hole	-	-	Satin Nickel	360 View, 2 Required at ADA Units	

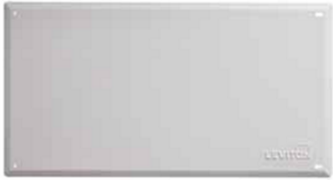
Key	Image	Description	Manufacturer	Model	Finish/Color	Notes	Status
23	No Image	Transition Strip – Carpet V. LVT	Feather Lodge	-	-	-	
24	No Image	Unit Entry Door Threshold	-	-	-	Standard Metal Threshold	
25	No Image	Unit Patio Door Threshold	-	-	-	Standard Metal Threshold	
26	No Image	ADA Unit Entry Threshold	-	-	-	ADA Metal Threshold	

UNIT APPLIANCES & FIXTURES

Key	Image	Description	Manufacturer	Model	Finish/Color	Notes	Status
1		Refrigerator	Whirlpool	WRT311FZDM	Stainless Steel	Whirlpool 33" Freezer with Icemaker	
2		Dishwasher	Whirlpool	WDF320PADS	Stainless Steel		
3		Range Oven	Whirlpool	WFC310S0ES	Stainless Steel		
4		Microwave	Whirlpool	WMH3107AS	Stainless Steel		
5		Washer	Amana	NTW4605EW	White		
6		Dryer	Amana	NED4655EW	White		

Key	Image	Description	Manufacturer	Model	Finish/Color	Notes	Status
1		ADA Dishwasher	Whirlpool	WDF550SAFS	Stainless Steel	ADA Height Dishwasher	
2		ADA Range Oven	Whirlpool	WDE150LVS	Stainless Steel	Drop-In Range	
3		Over the Range Microwave	Whirlpool	WMH3107AS	Stainless Steel		
4		ADA Countertop Microwave	Whirlpool	WMC30516AS	Stainless Steel	This is in addition to the over the range microwave	
5		ADA Washer	Whirlpool	WFW7590FW	White	Front Load Washer	
6		ADA Dryer	Whirlpool	WED7590FW	White	Front Load Dryer	

Key	Image	Description	Manufacturer	Model	Finish/Color	Notes	Status
1		Ceiling Fan with Light (R1)	Revolution Lighting	VB52BNA	Satin Nickel	Bedrooms and Living Room, 4-40W INC	
2		Surface Pucks (R2)	Green Creative	14.55MDL6DI M/927 (2700K Warm White)	White	6" Surface Mount LED Can Light	
3		Surface Mount (R5)	Capital Light Fixtures	2715MN	Satin Nickel	3 Light Ceiling Fixture	
4		Kitchen Pendant Lights (R3)	Revolution Lighting	6615BNA	Satin Nickel	Approx. 28-34" Above Counter	
5		Bathroom Vanity (R4)	Capital Light Fixtures	8106MN	Satin Nickel	6-Lamp Bar Light	
6		4' Wall Bracket (R6)	Lithonia			LED Wall Mount Fixture	

Key	Image	Description	Manufacturer	Model	Finish/Color	Notes	Status
1		Media Panel Cover	Leviton	47605-28B	White		
2		Box	Leviton	47605-28G	White		
3		Patch Panel	Leviton	476TM-612	White		
4		RG Splitter	Leviton	47690-8C2	White		
5		Bracket	Leviton	47612-DBK	White		

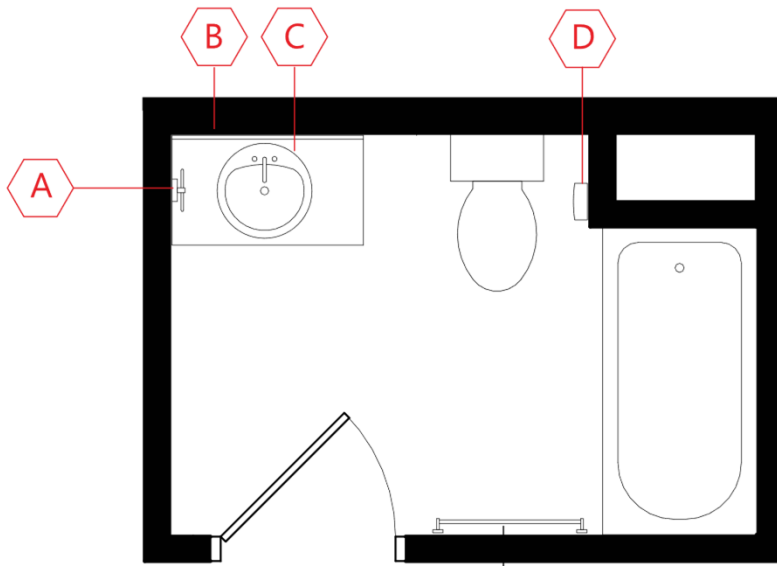
Key	Image	Description	Manufacturer	Model	Finish/Color	Notes	Status
1		HDMI Cable 3'	MonoPrice	32AWG	Black	32AWG High Speed HDMI Cable, 3ft.	
2		HDMI Dual Faceplate	MonoPrice		White	Two-piece Inset Wall Plate w/ 4in. Built-In Flexible High Speed HDMI Cable w/ Ethernet Dual Port	
3		CAT6/COAX Faceplate	Leviton	40540-CMW	White	Integrated Wall Plate, 1 Cat 5E Dataport 1 F-Type Bulkhead	
4		CAT6 Faceplate	Leviton	40540-MW	White	Integrated Wall Plate, 1 Cat 5E Dataport	

Key	Image	Description	Manufacturer	Model	Finish/Color	Notes	Status
1		Kitchen Sink			Stainless Steel	33" Wide, Single Bowl Undermount Sink	
2		Kitchen Sink Faucet	Pfister	F-529-7CRS	Chrome		
3		Air Gap Assembly	Proflo	PFGAPCP	Chrome		
4		Garbage Disposal	Badger			ISE 1/3 HP Apartment Garbage Disposal	
5		Air Switch	Insinkerator	STS-SO	Chrome		
6		Water Heater	AO Smith	ECLB-40		38 Gallon, 240 VAC. 1PH, 4500 Watt with EXP1, Lowboy	

Key	Image	Description	Manufacturer	Model	Finish/Color	Notes	Status
1		Bathroom Sink		Cultured Marble	Granite Style – Frost	 Upgraded Square Integral Bowl	
2		Bathroom Sink Faucet	Pfister	G142-8000	Chrome		
3		Tub / Shower	Aquarius	G 6030 TS	White		
4		Tub / Shower Trim Kit	Pfister	R89-0300	Chrome		
5		Toilet	Mansfield	137-180	White	Round Toilet, Elongated Front, Smart Height Bowl, with Plastic Seat and Closed Front	

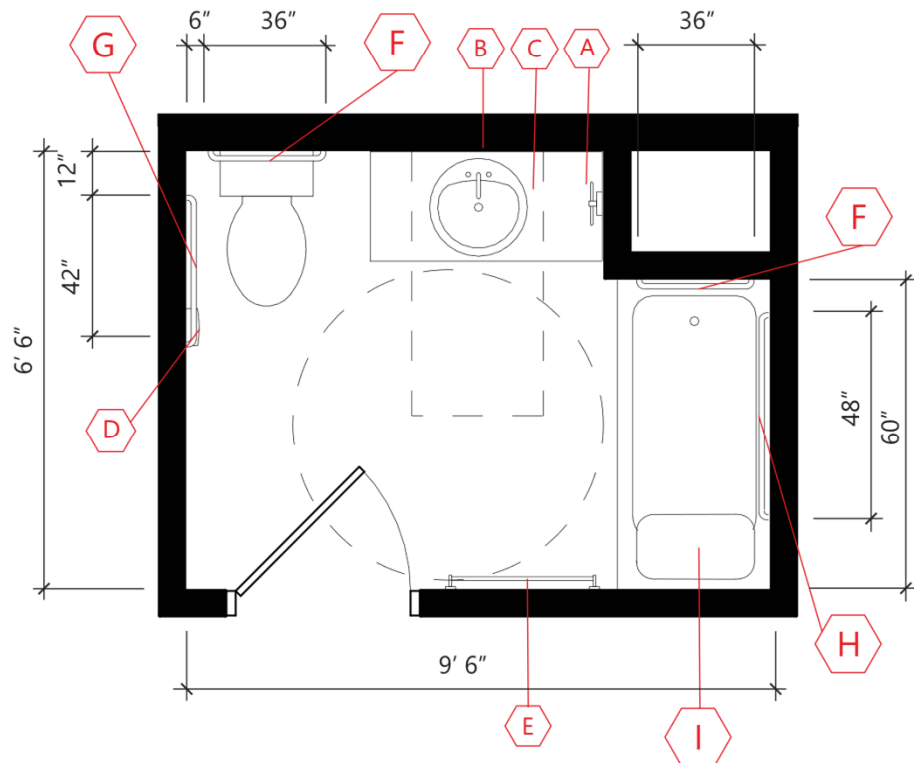
Key	Image	Description	Manufacturer	Model	Finish/Color	Notes	Status
1		ADA TUB/Shower	Aquatic	2603sMTE		With grab bars and handheld shower assembly	
2		ADA Toilet	American Standard	125AA.104	White	With Jones-Stephen shower assembly	
3		Grab Bars	Better Homes	HC Series	Satin Nickel	 Item#: HC36	
4		Grab Bars	Better Homes	HC Series	Satin Nickel	 Item#: HC42	
5							
6							

Key	Image	Description	Manufacturer	Model	Finish/Color	Notes	Status
1		Toilet Paper Holder	Better Homes Products	Soma Collection	Satin Nickel	 Item#: 3409SN	
2		Towel Bars	Better Homes Products	Soma Collection	Satin Nickel	 Item#: 3418SN/3424SN/3432SN	
3		Towel Ring	Better Homes Products	Soma Collection	Satin Nickel	 Item#: 3404SN	
4		Bathroom Robe Hook	Better Homes Products	Soma Collection	Satin Nickel	? Item#: 3401SN	
5		Frameless Mirror				42"H x 42"W, or 42"H x 48"W (match vanity width) Frameless Mirror with Rounded and Polished Edges	
6		Shower Curtain Rod	Better Homes Products	CURVED SHOWER RODS	Satin Nickel	Curved Curtain Rod Item#: 100SN	



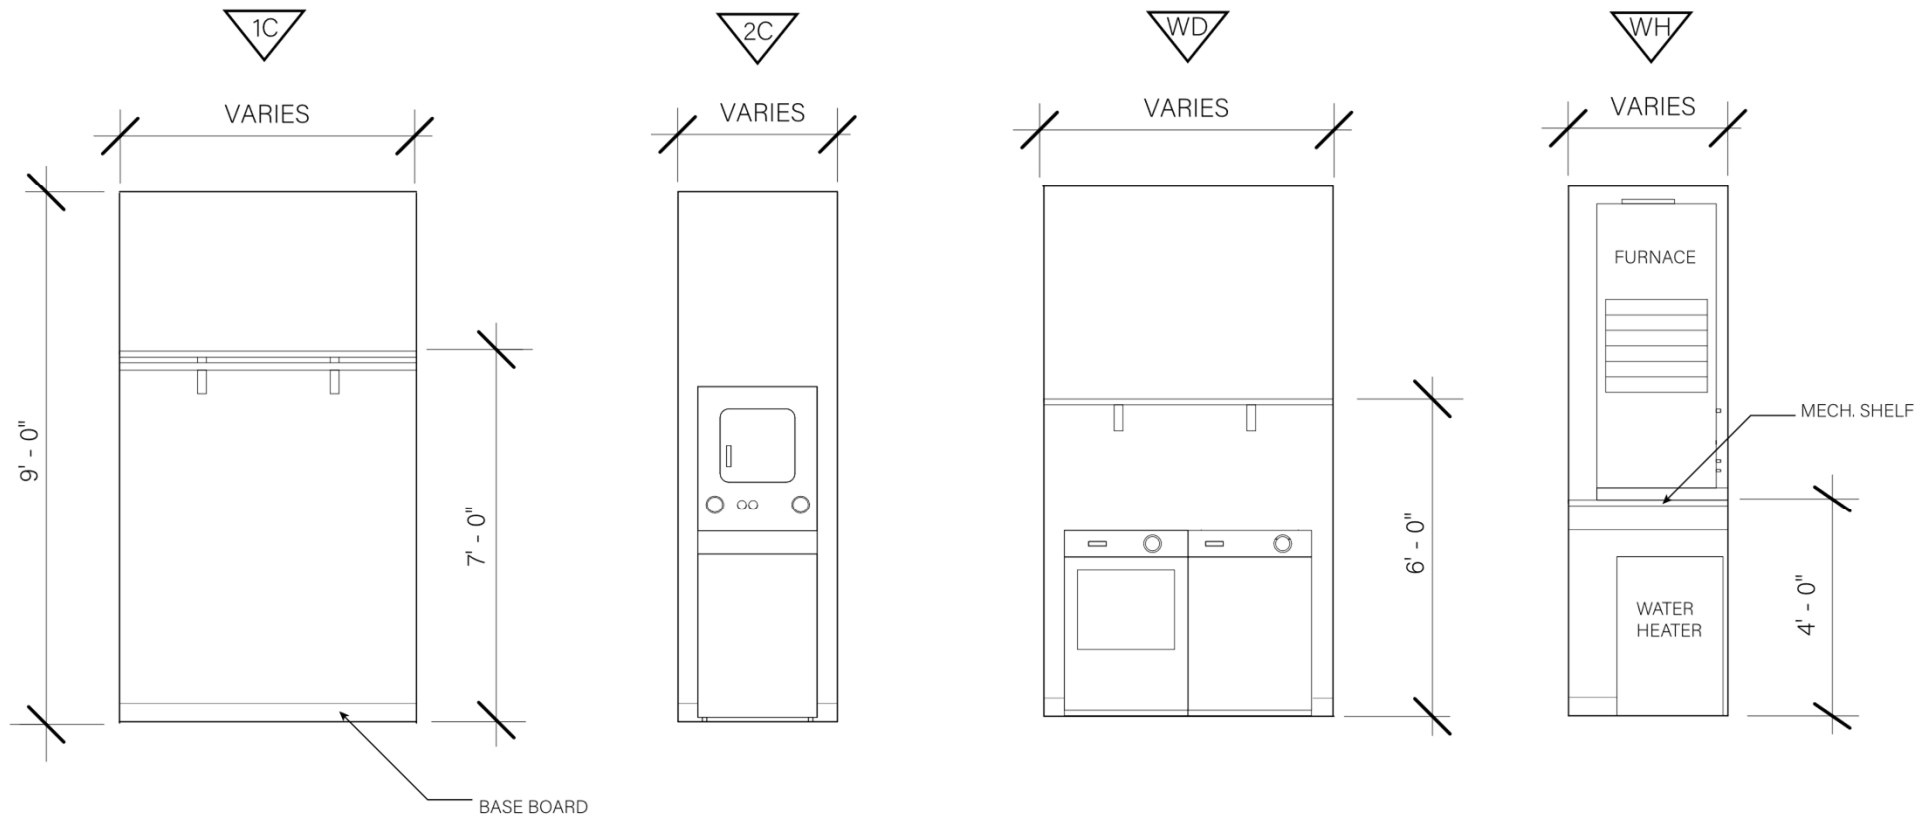
Bathroom Fixture & Accessory Details

Key	Product	Mounting Height
A	Towel Ring	48"
B	Mirror	36"
C	Vanity	31"
D	Toilet paper holder	18"
E	Towel bar	36"



ADA Bathroom Fixture & Accessory Details

Key	Product	Mounting Height
A	Towel Ring	48"
B	Mirror	36"
D	Toilet paper holder	18"
E	Towel bar	24"
F	3' 0" Grab bar	36"
G	3' 6" Grab bar	36"
H	4' 0" Grab bar	36"
I	Shower bench	18"



1 CLOSET ELEVATIONS CE NOT TO SCALE

SYMBOL LGEND: CLOSET ELEVATION TYPE

-  SINGLE TIERED CLOSET
-  STACK WASHER/DRYER CLOSET
-  LAUNDRY ROOM
-  WATER HEATER CLOSET