



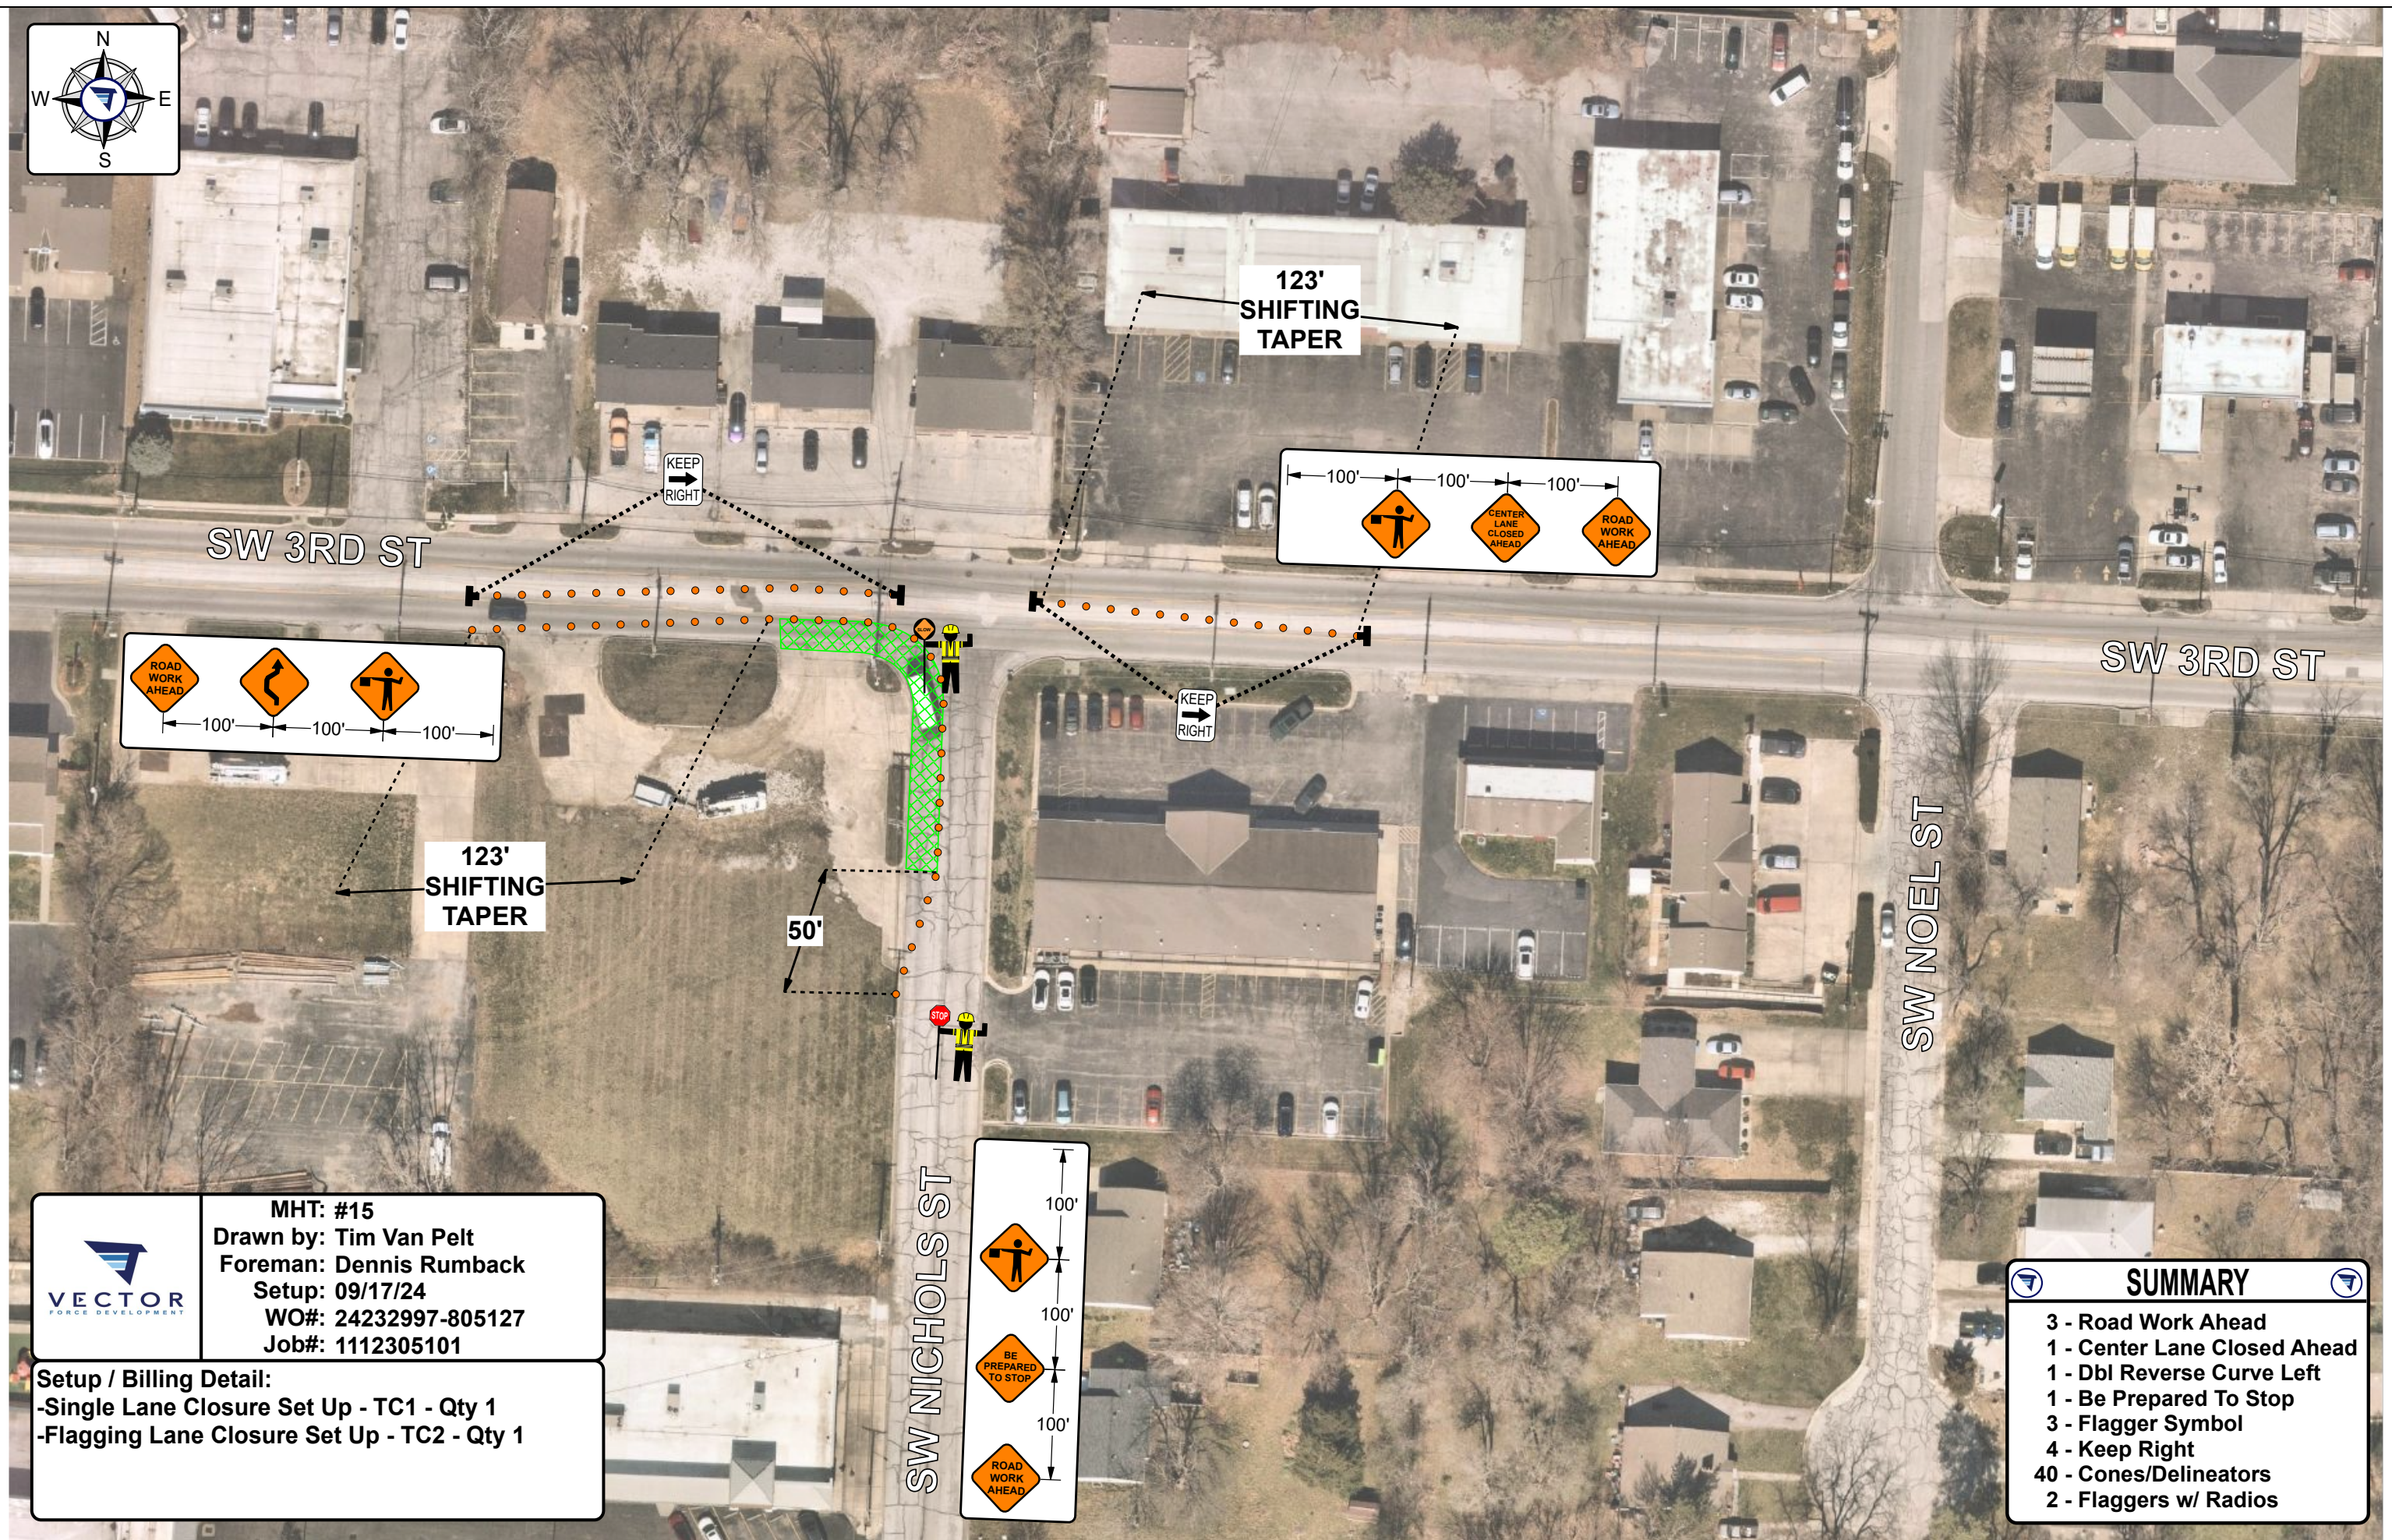

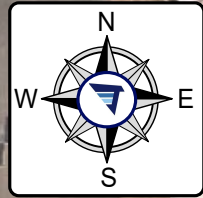

MHT: #15
Drawn by: Tim Van Pelt
Foreman: Dennis Rumbach
Setup: 09/17/24
WO#: 24232997-805127
Job#: 1112305101

Setup / Billing Detail:
-Single Lane Closure Set Up - TC1 - Qty 1
-Flagging Lane Closure Set Up - TC2 - Qty 1

SUMMARY	
3 - Road Work Ahead	
1 - Center Lane Closed Ahead	
1 - Dbl Reverse Curve Left	
1 - Be Prepared To Stop	
3 - Flagger Symbol	
4 - Keep Right	
40 - Cones/Delineators	
2 - Flaggers w/ Radios	