


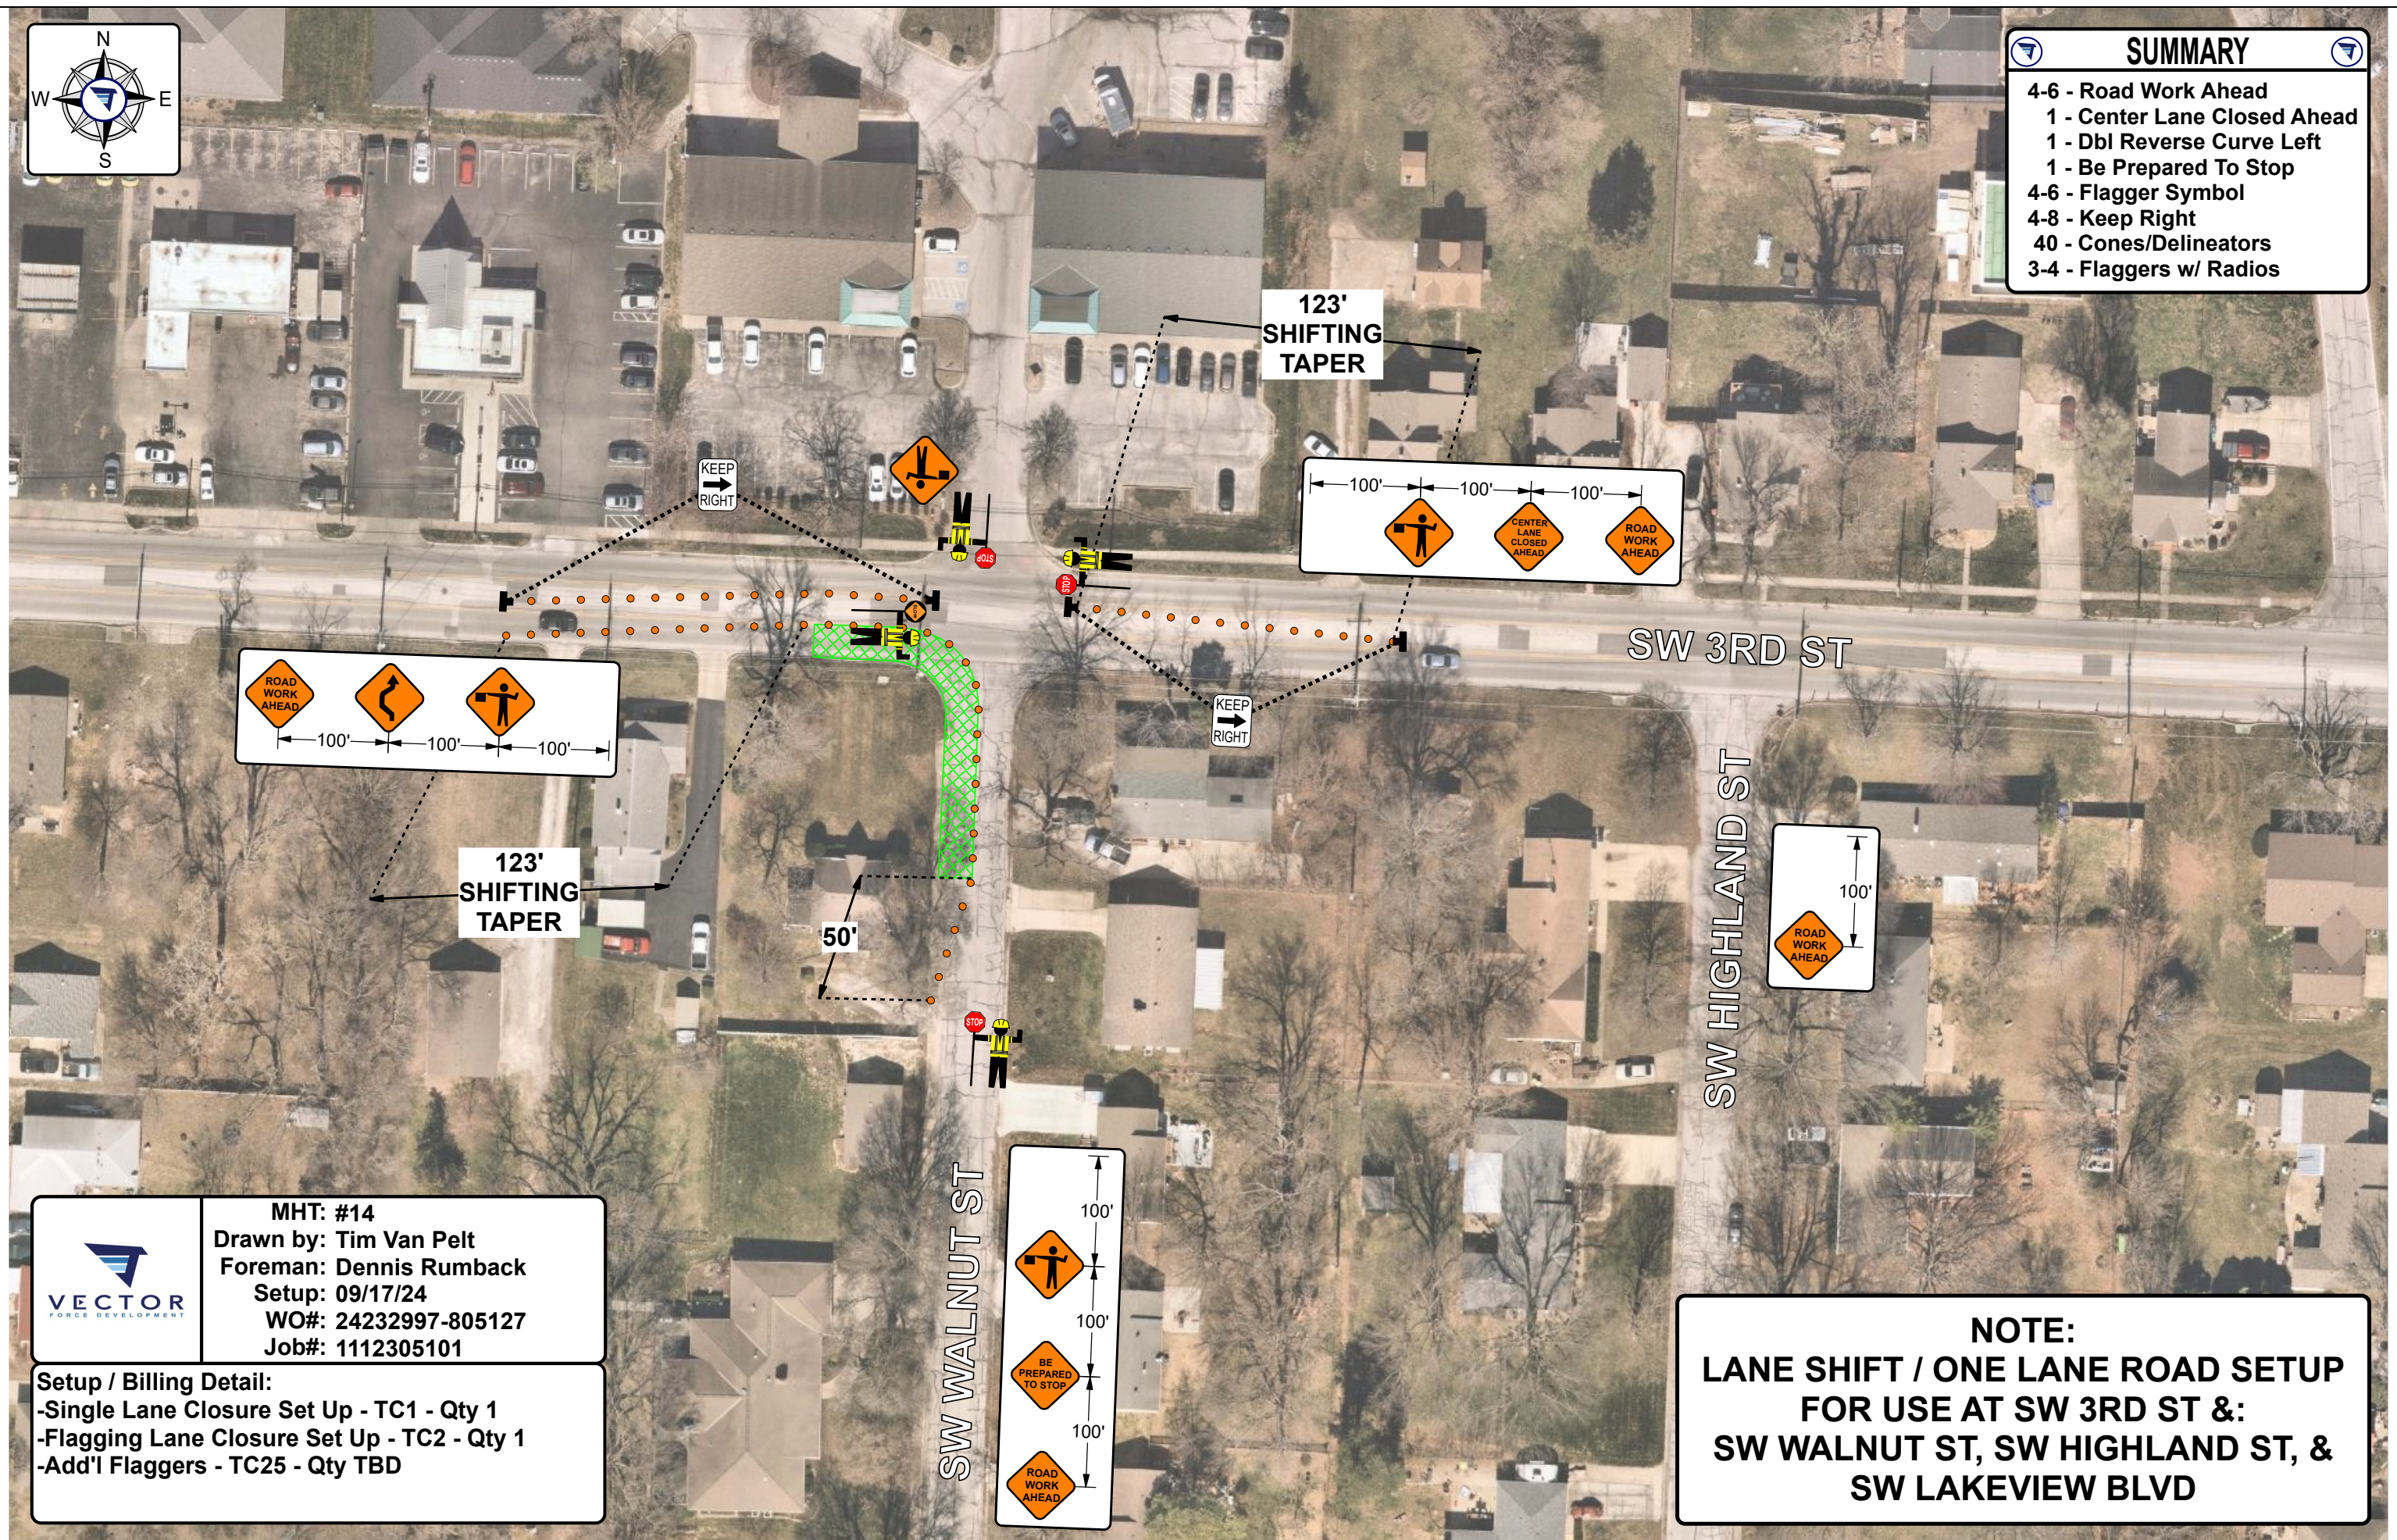

MHT: #14
Drawn by: Tim Van Pelt
Foreman: Dennis Rumback
Setup: 09/17/24
WO#: 24232997-805127
Job#: 1112305101

Setup / Billing Detail:
-Single Lane Closure Set Up - TC1 - Qty 1
-Flagging Lane Closure Set Up - TC2 - Qty 1
-Add'l Flaggers - TC25 - Qty TBD

**NOTE:
LANE SHIFT / ONE LANE ROAD SETUP
FOR USE AT SW 3RD ST &:
SW WALNUT ST, SW HIGHLAND ST, &
SW LAKEVIEW BLVD**